


F.A.P. RTE.	SECTION	COUNTY	TOTAL SHEETS	SHEET NO.
326	(SCS,13C,108,109)R	KENDALL	931	792
STA. 21+370.000		TO STA. 21+390.000		
FED. ROAD DIST. NO.		ILLINOIS FED. AID PROJECT		

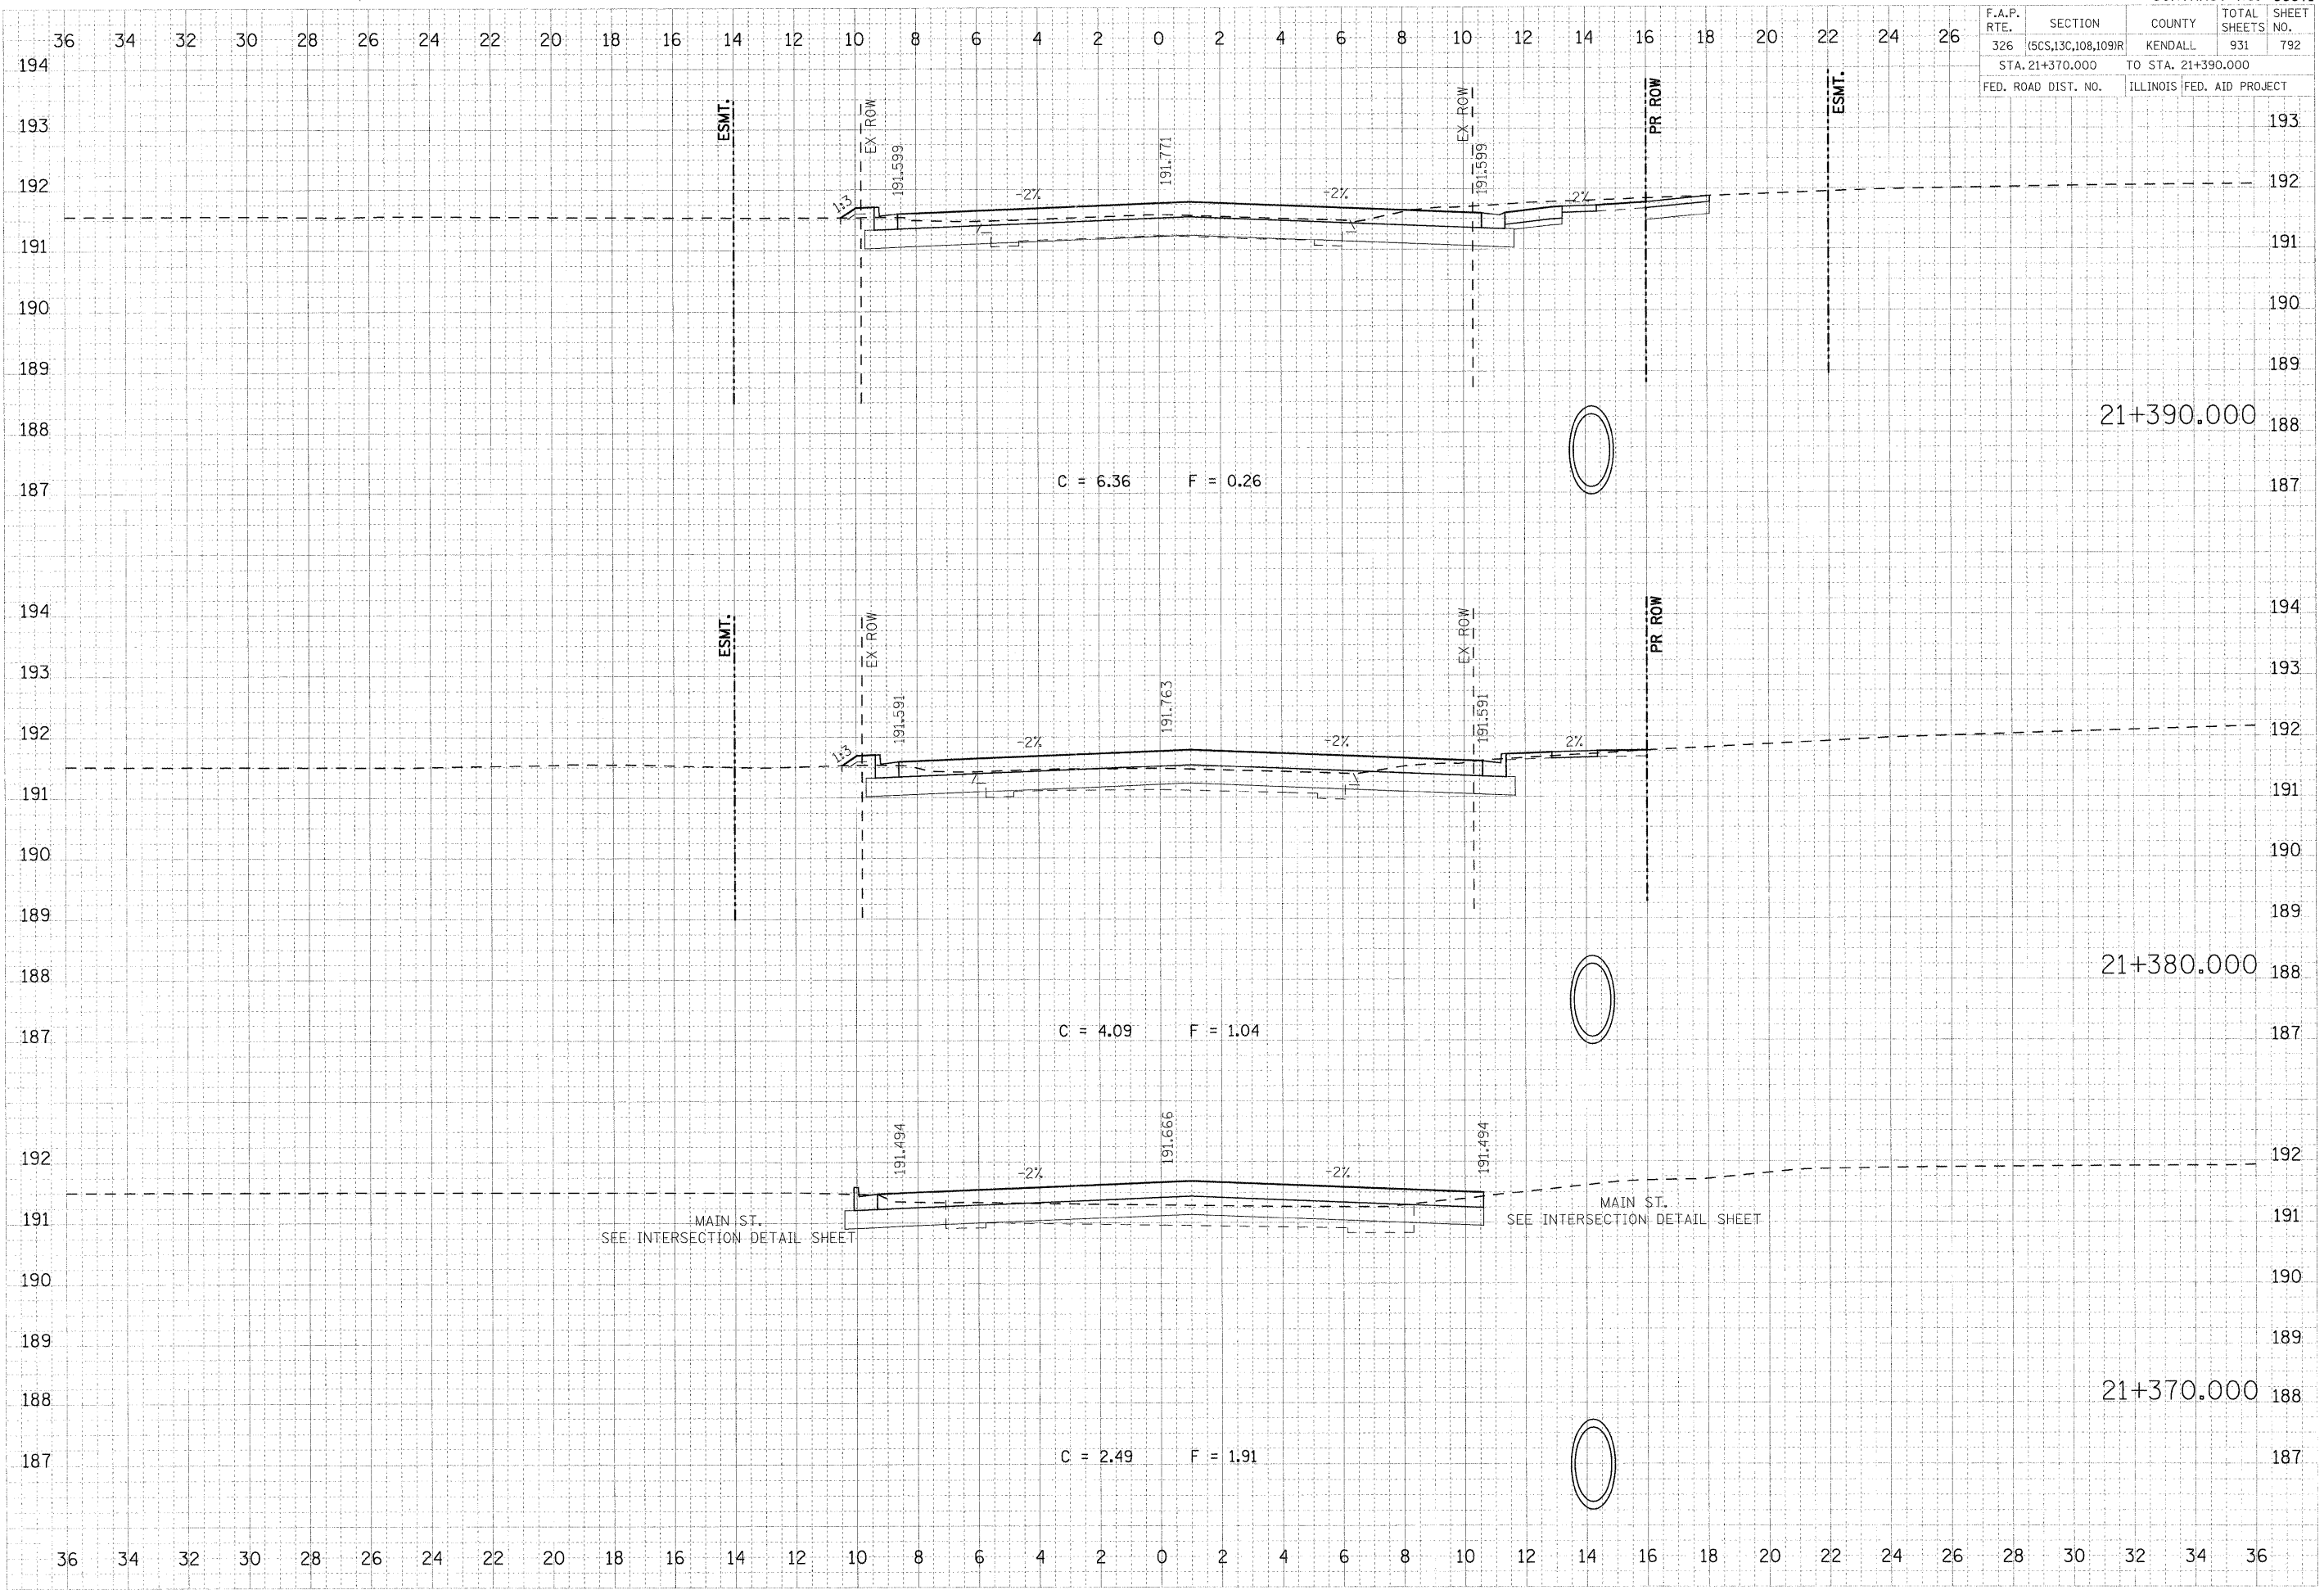

DATE	BY	SCALE

DATE	BY	SCALE

PLOT DATE = 07/26/2011
 FILE NAME = 783-878XS.shrf-47n.dgn
 PLOT SCALE = 0.1000 m / MM.
 USER NAME = _USERDESCR.