


F.A.P. RTE.	SECTION	COUNTY	TOTAL SHEETS	SHEET NO.
326	(5CS,13C,108,109)R	KENDALL	931	794
STA. 21+410.000		TO STA. 21+420.000		
FED. ROAD DIST. NO.		ILLINOIS FED. AID PROJECT		

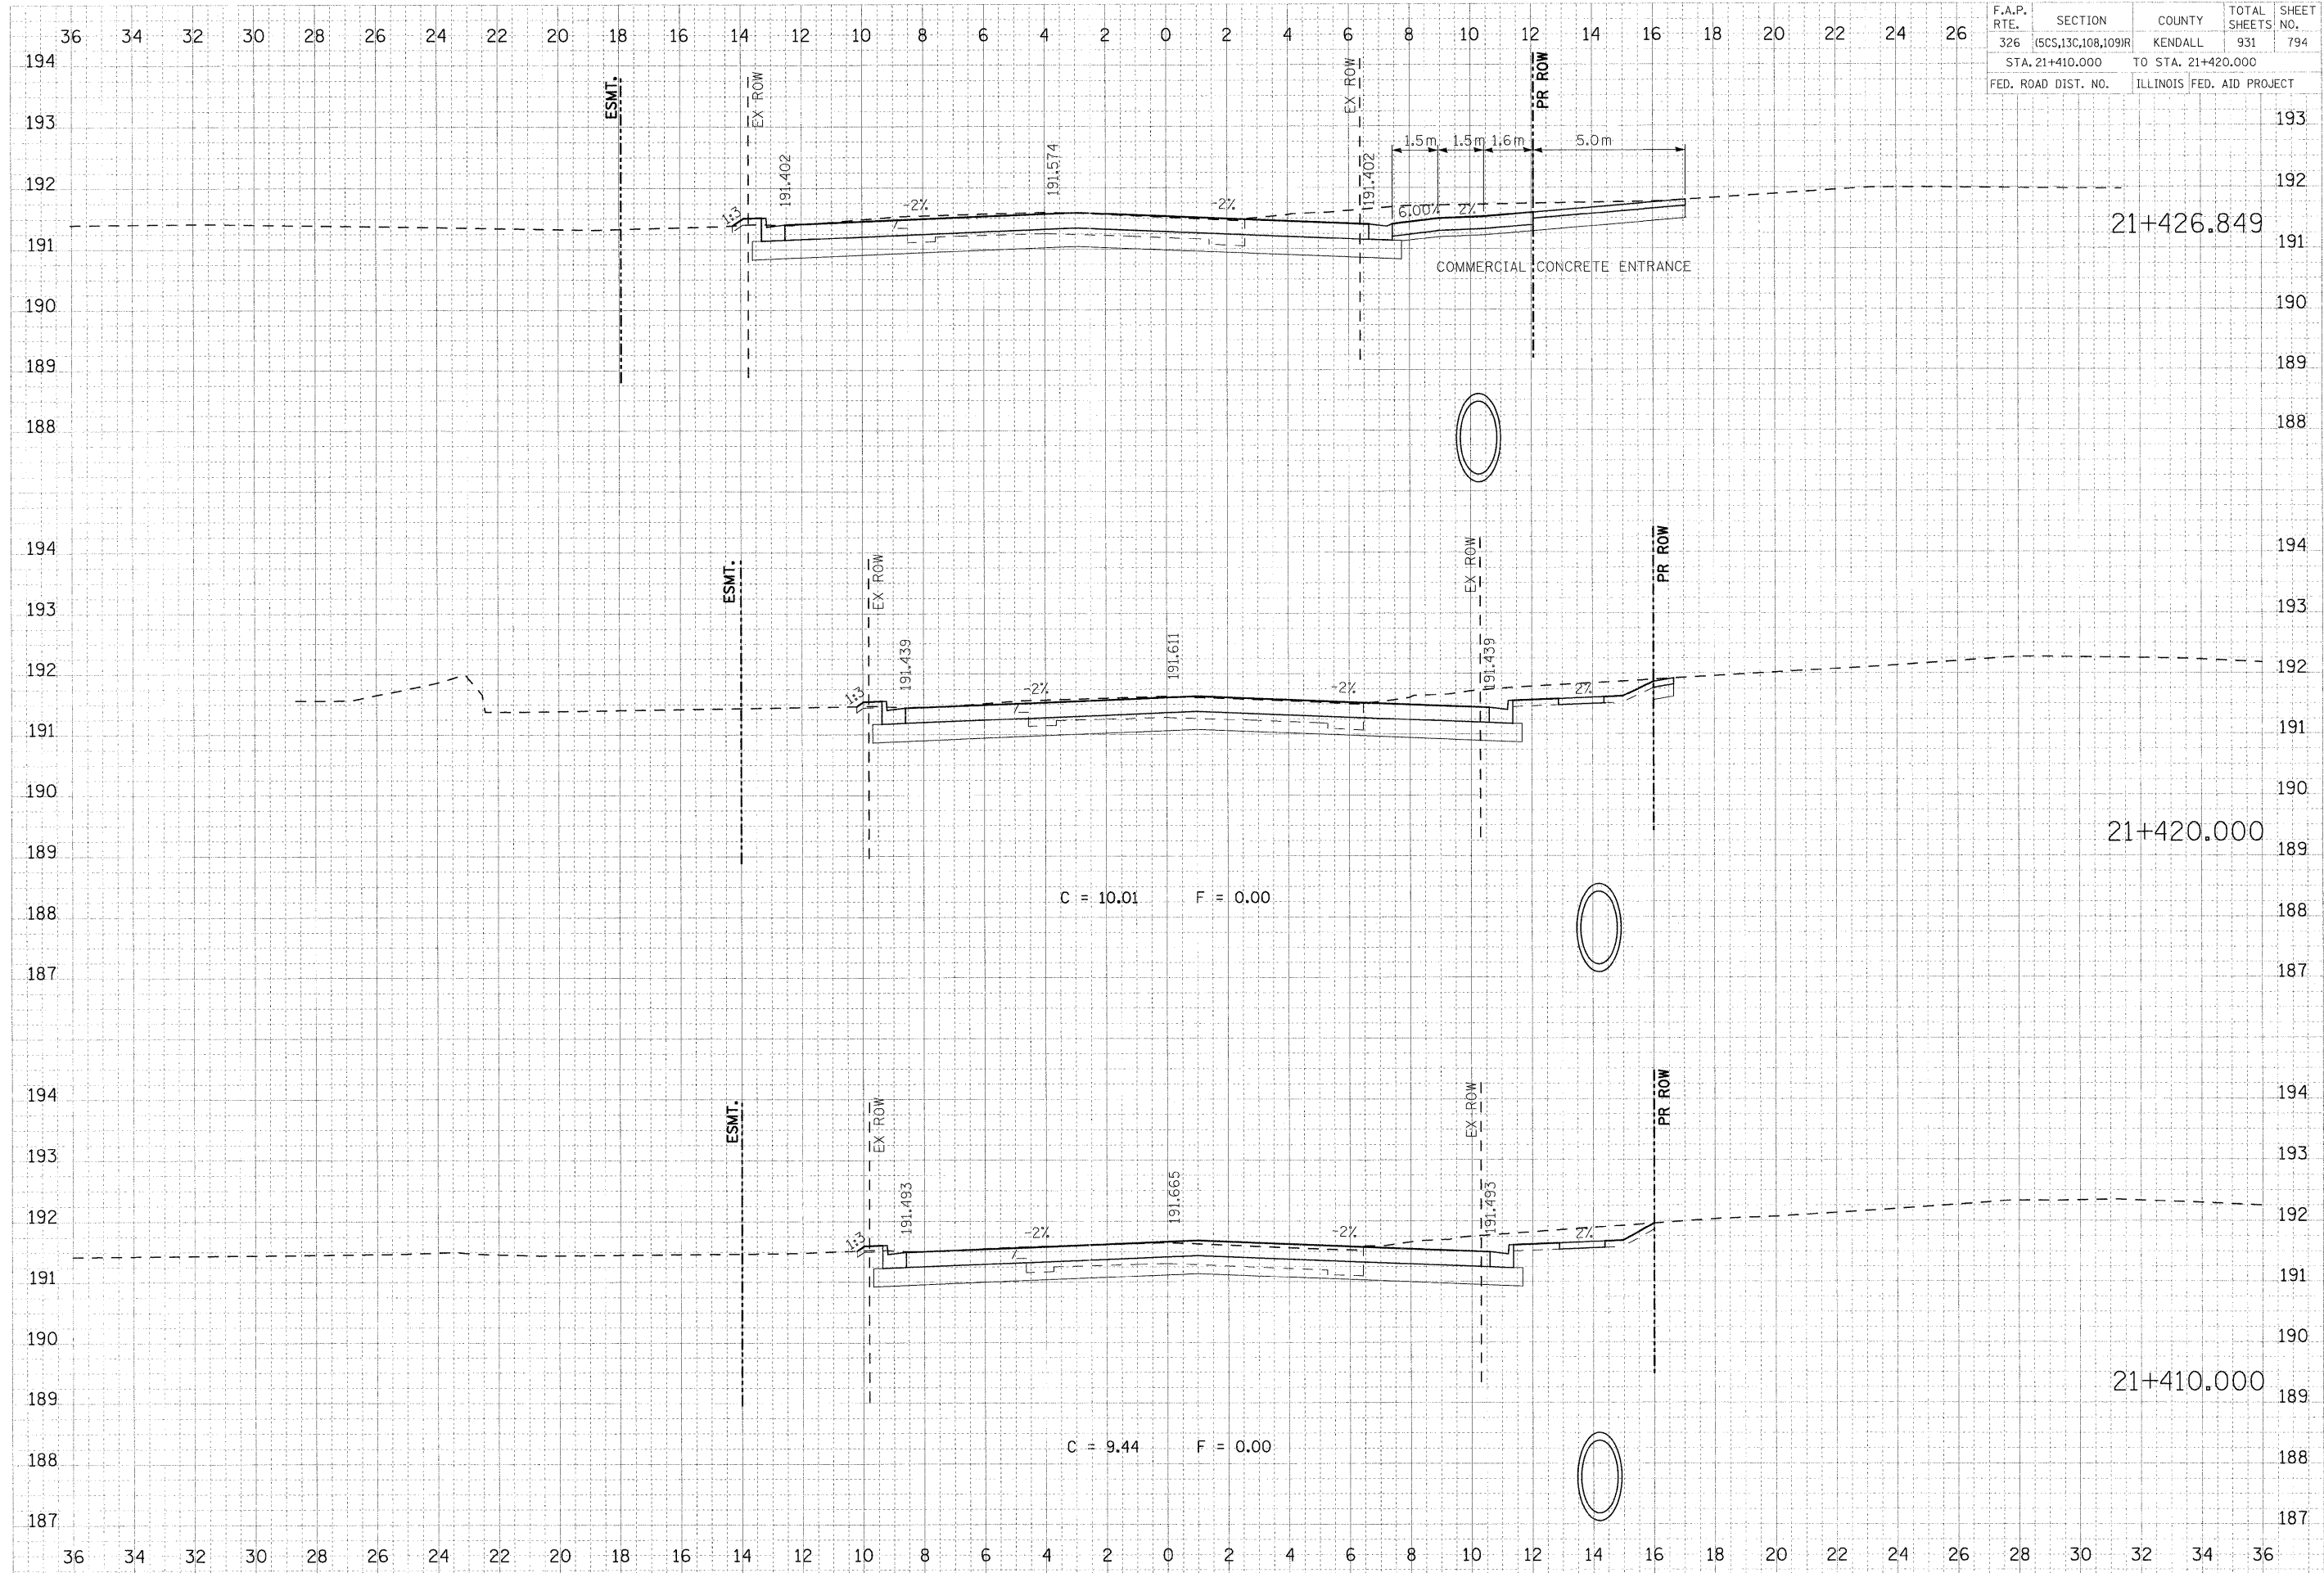

DATE	
BY	
CHECKED	
DESIGNED	
PLOTTED	
NOTED	
APPROVED	
LAB.	

DATE	
BY	
CHECKED	
DESIGNED	
PLOTTED	
NOTED	
APPROVED	
LAB.	

PLOT DATE = 07/26/2011  
 FILE NAME = 794-979XS\_half\_47r.dgn  
 PLOT SCALE = 0.1000 m/mm  
 USER NAME = JUSERDESOR