


F.A.P. RTE.	SECTION	COUNTY	TOTAL SHEETS	SHEET NO.
326	(SCS,13C,108,109)R	KENDALL	931	795
STA. 21+430.000		TO STA. 21+450.000		
FED. ROAD DIST. NO.		ILLINOIS FED. AID PROJECT		

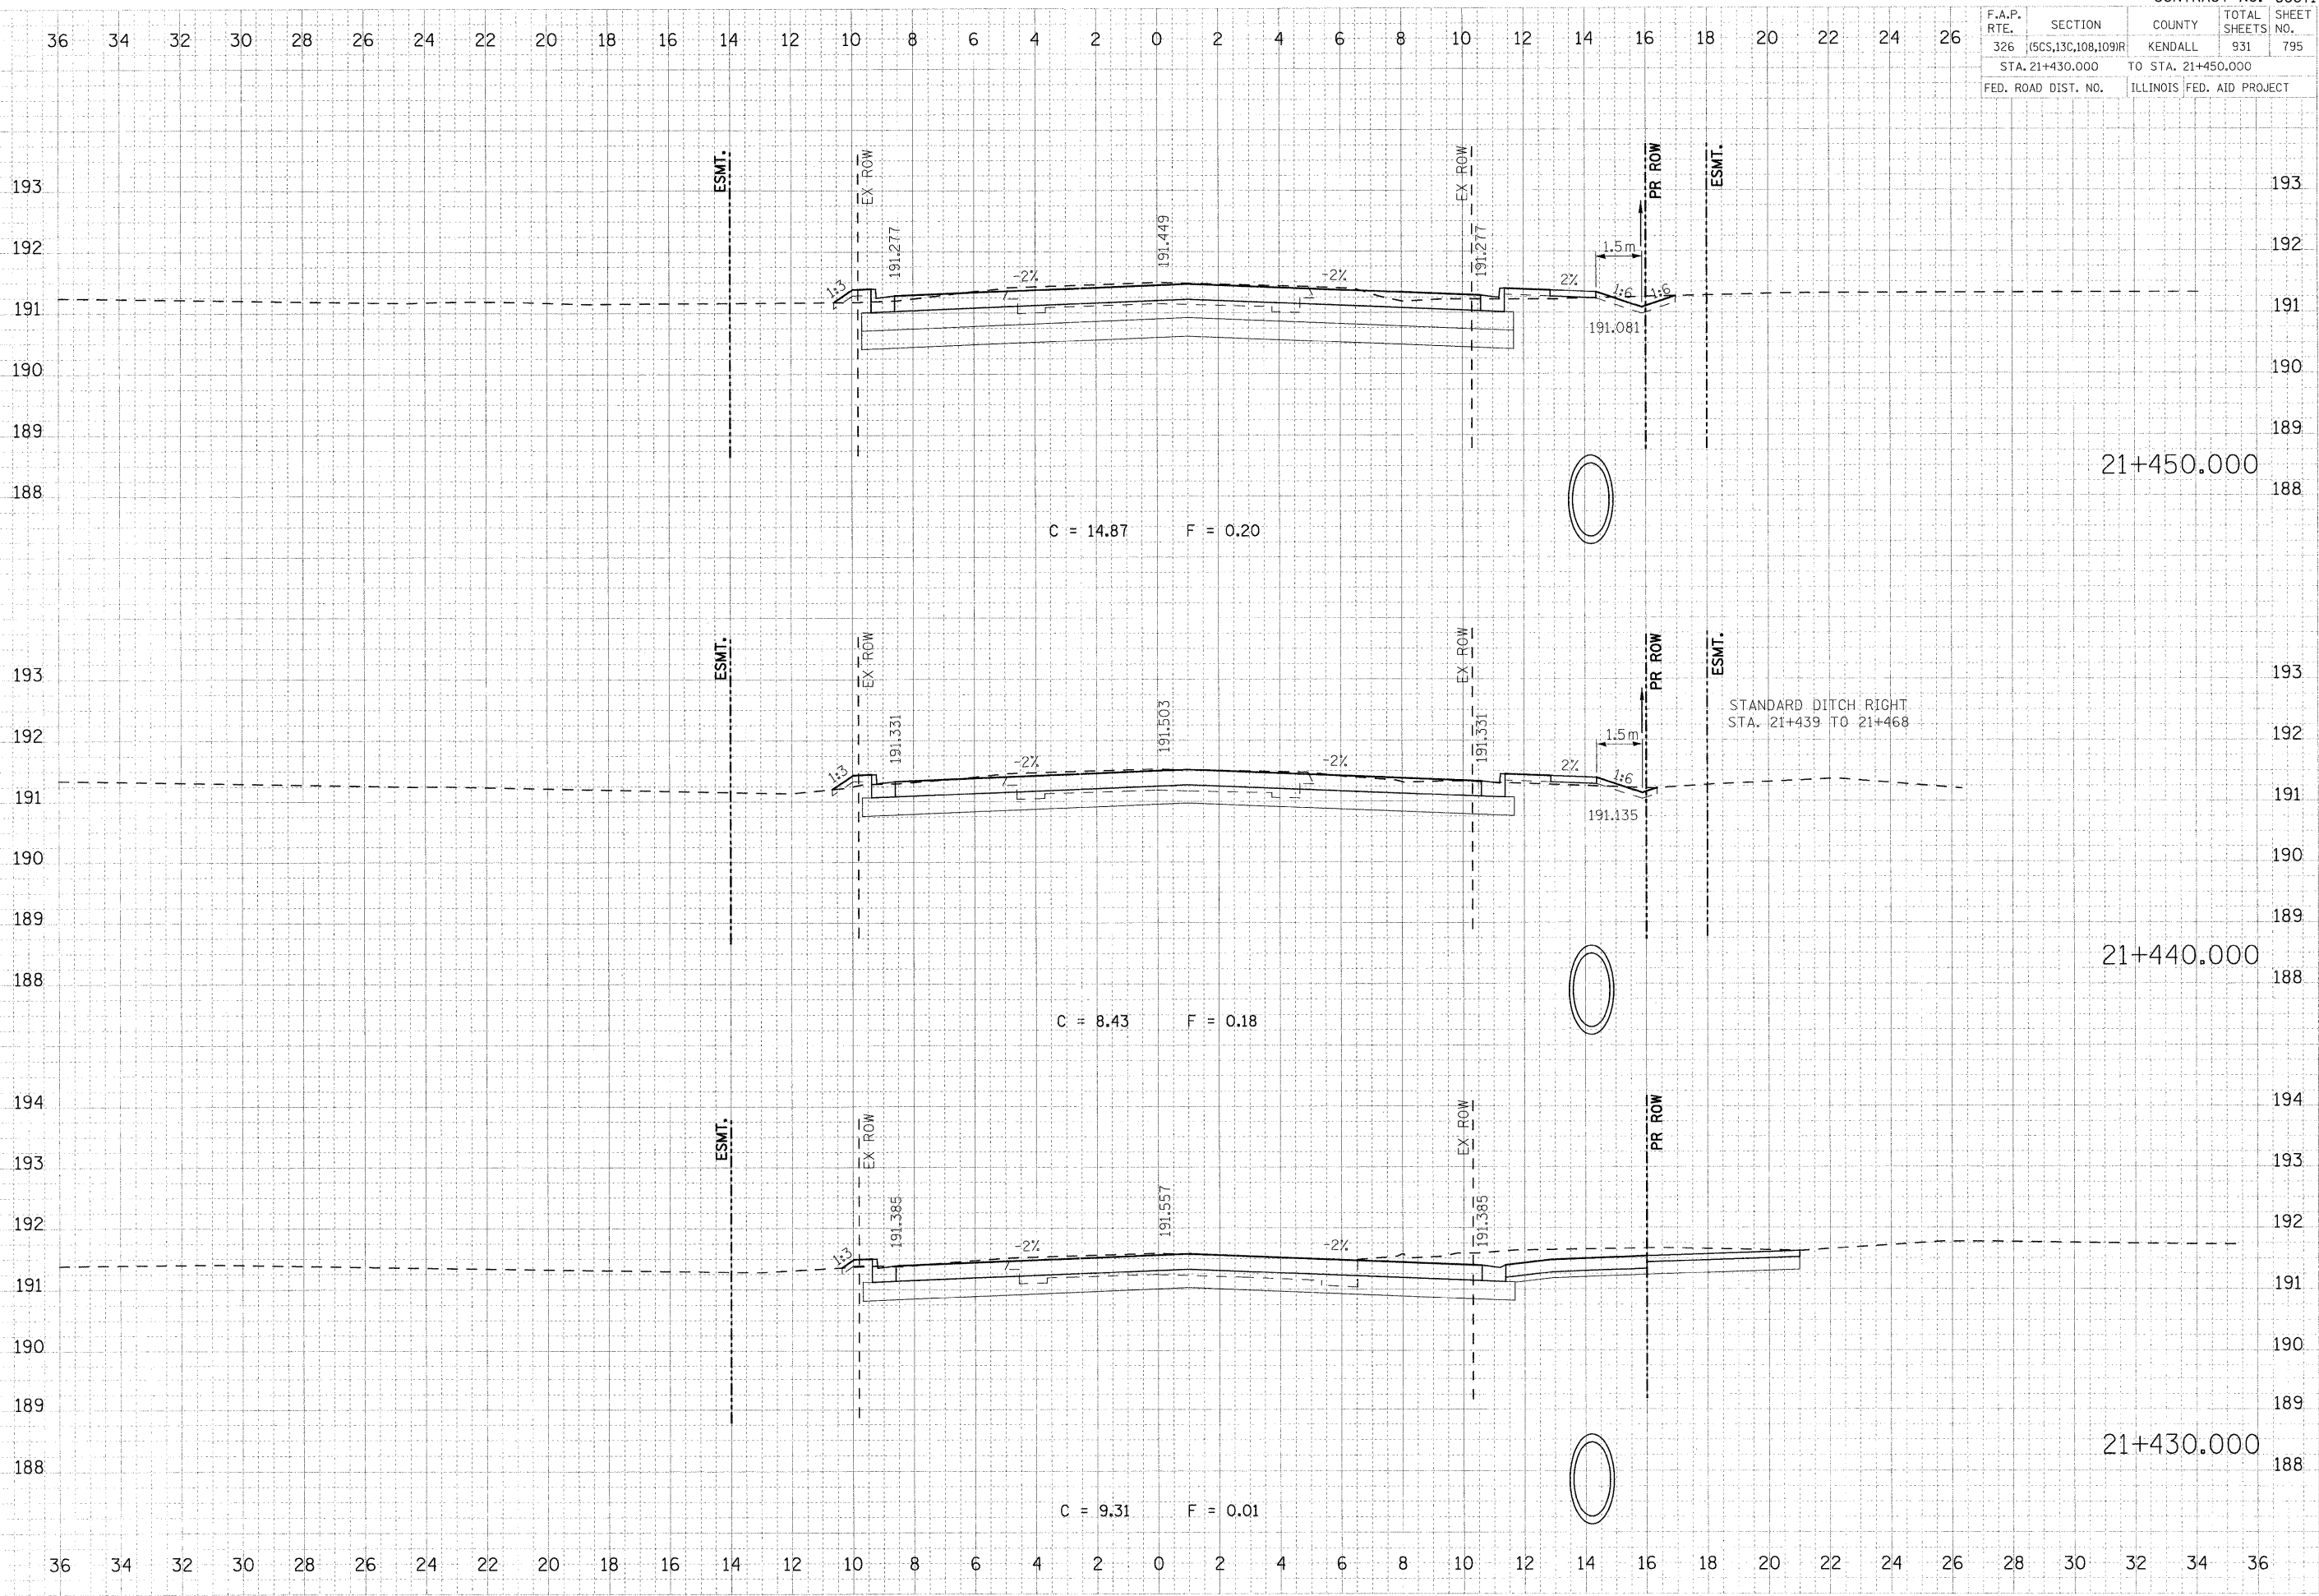

DATE: \_\_\_\_\_  
 SURVEY: \_\_\_\_\_  
 PLOT SCALE: \_\_\_\_\_

DATE: \_\_\_\_\_  
 SURVEY: \_\_\_\_\_  
 PLOT SCALE: \_\_\_\_\_

PLOT DATE = 07/26/2011  
 FILE NAME = 795.dwg  
 PLOT SCALE = 0.1000 m/mm  
 USER NAME = USERDESCR