


F.A.P. RTE.	SECTION	COUNTY	TOTAL SHEETS	SHEET NO.
326	(5CS,13C,108,109)R	KENDALL	931	802
STA. 21+590.000		TO STA. 21+610.000		
FED. ROAD DIST. NO.		ILLINOIS FED. AID PROJECT		

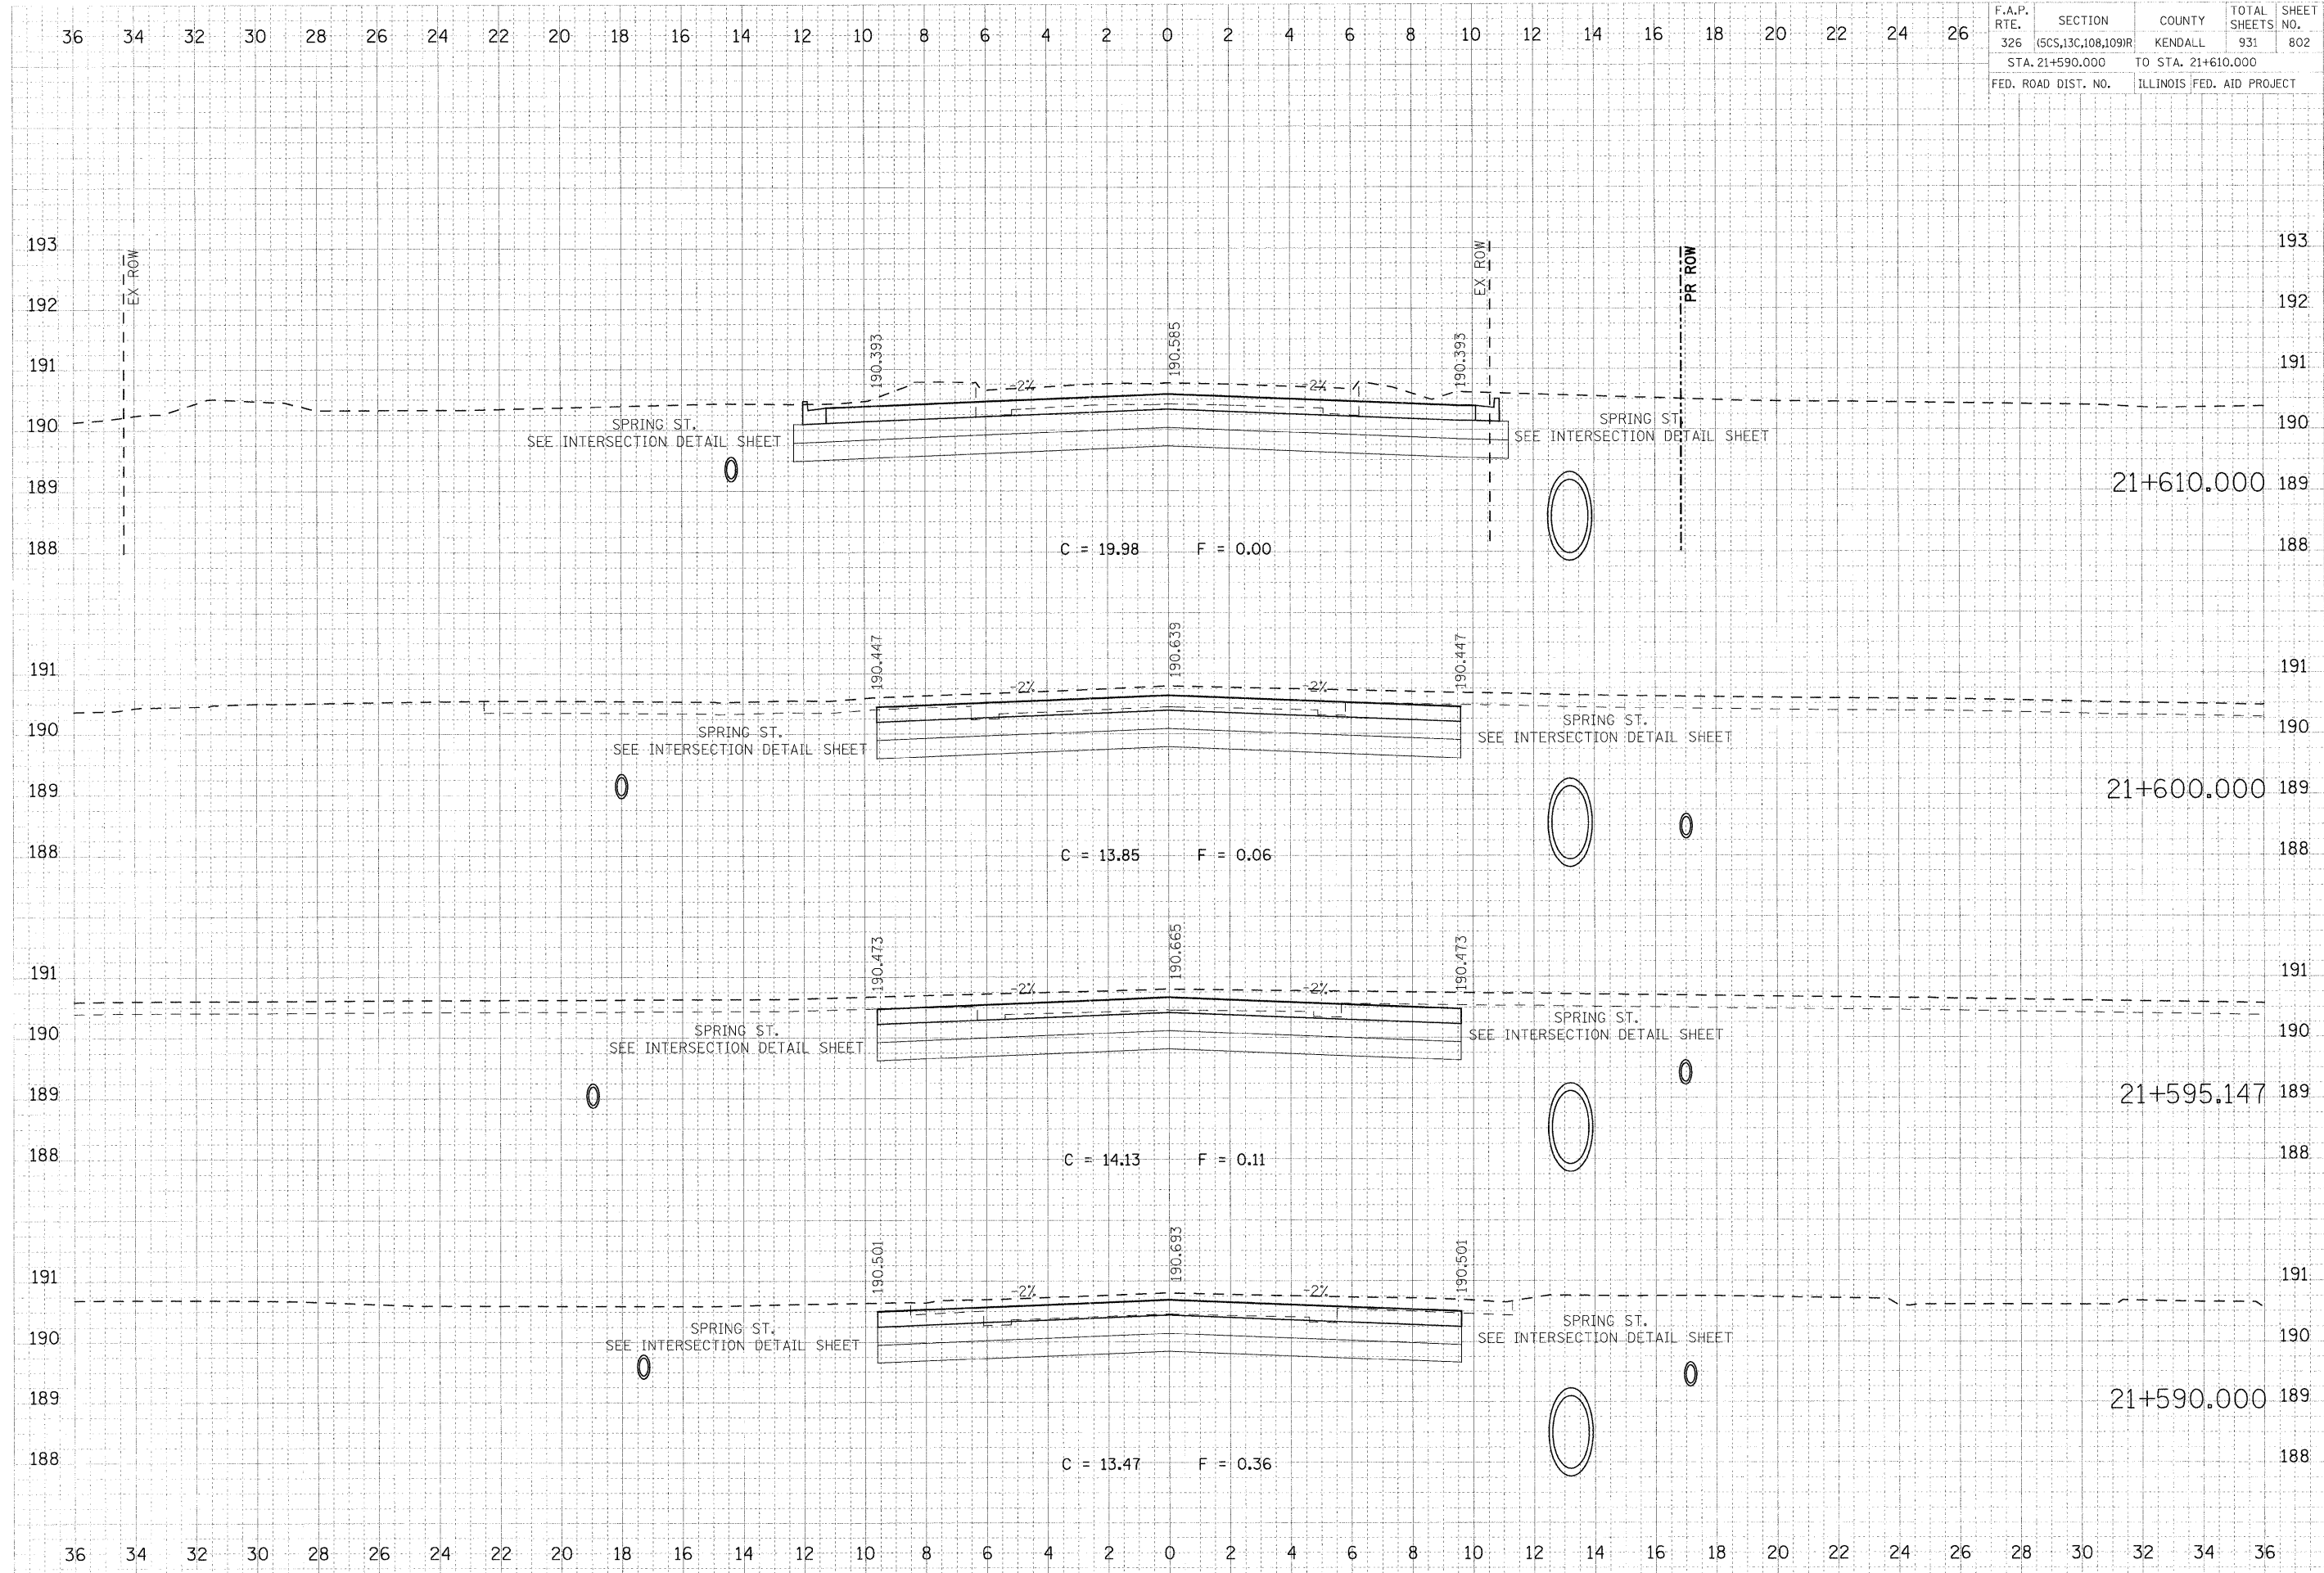

DATE	
BY	
CHECKED	
IN CHARGE	
DESIGNED	
DRAWN	
NOTED	
APPROVED	
DATE	

DATE	
BY	
CHECKED	
IN CHARGE	
DESIGNED	
DRAWN	
NOTED	
APPROVED	
DATE	

PLOT DATE = 07/26/2011
 PLOT SCALE = 1"=40'
 USER NAME = JUSERESCR