


F.A.P. RTE.	SECTION	COUNTY	TOTAL SHEETS	SHEET NO.
326	(5CS,13C,108,109)R	KENDALL	931	812
STA. 21+840.000		TO STA. 21+860.000		
FED. ROAD DIST. NO.		ILLINOIS FED. AID PROJECT		

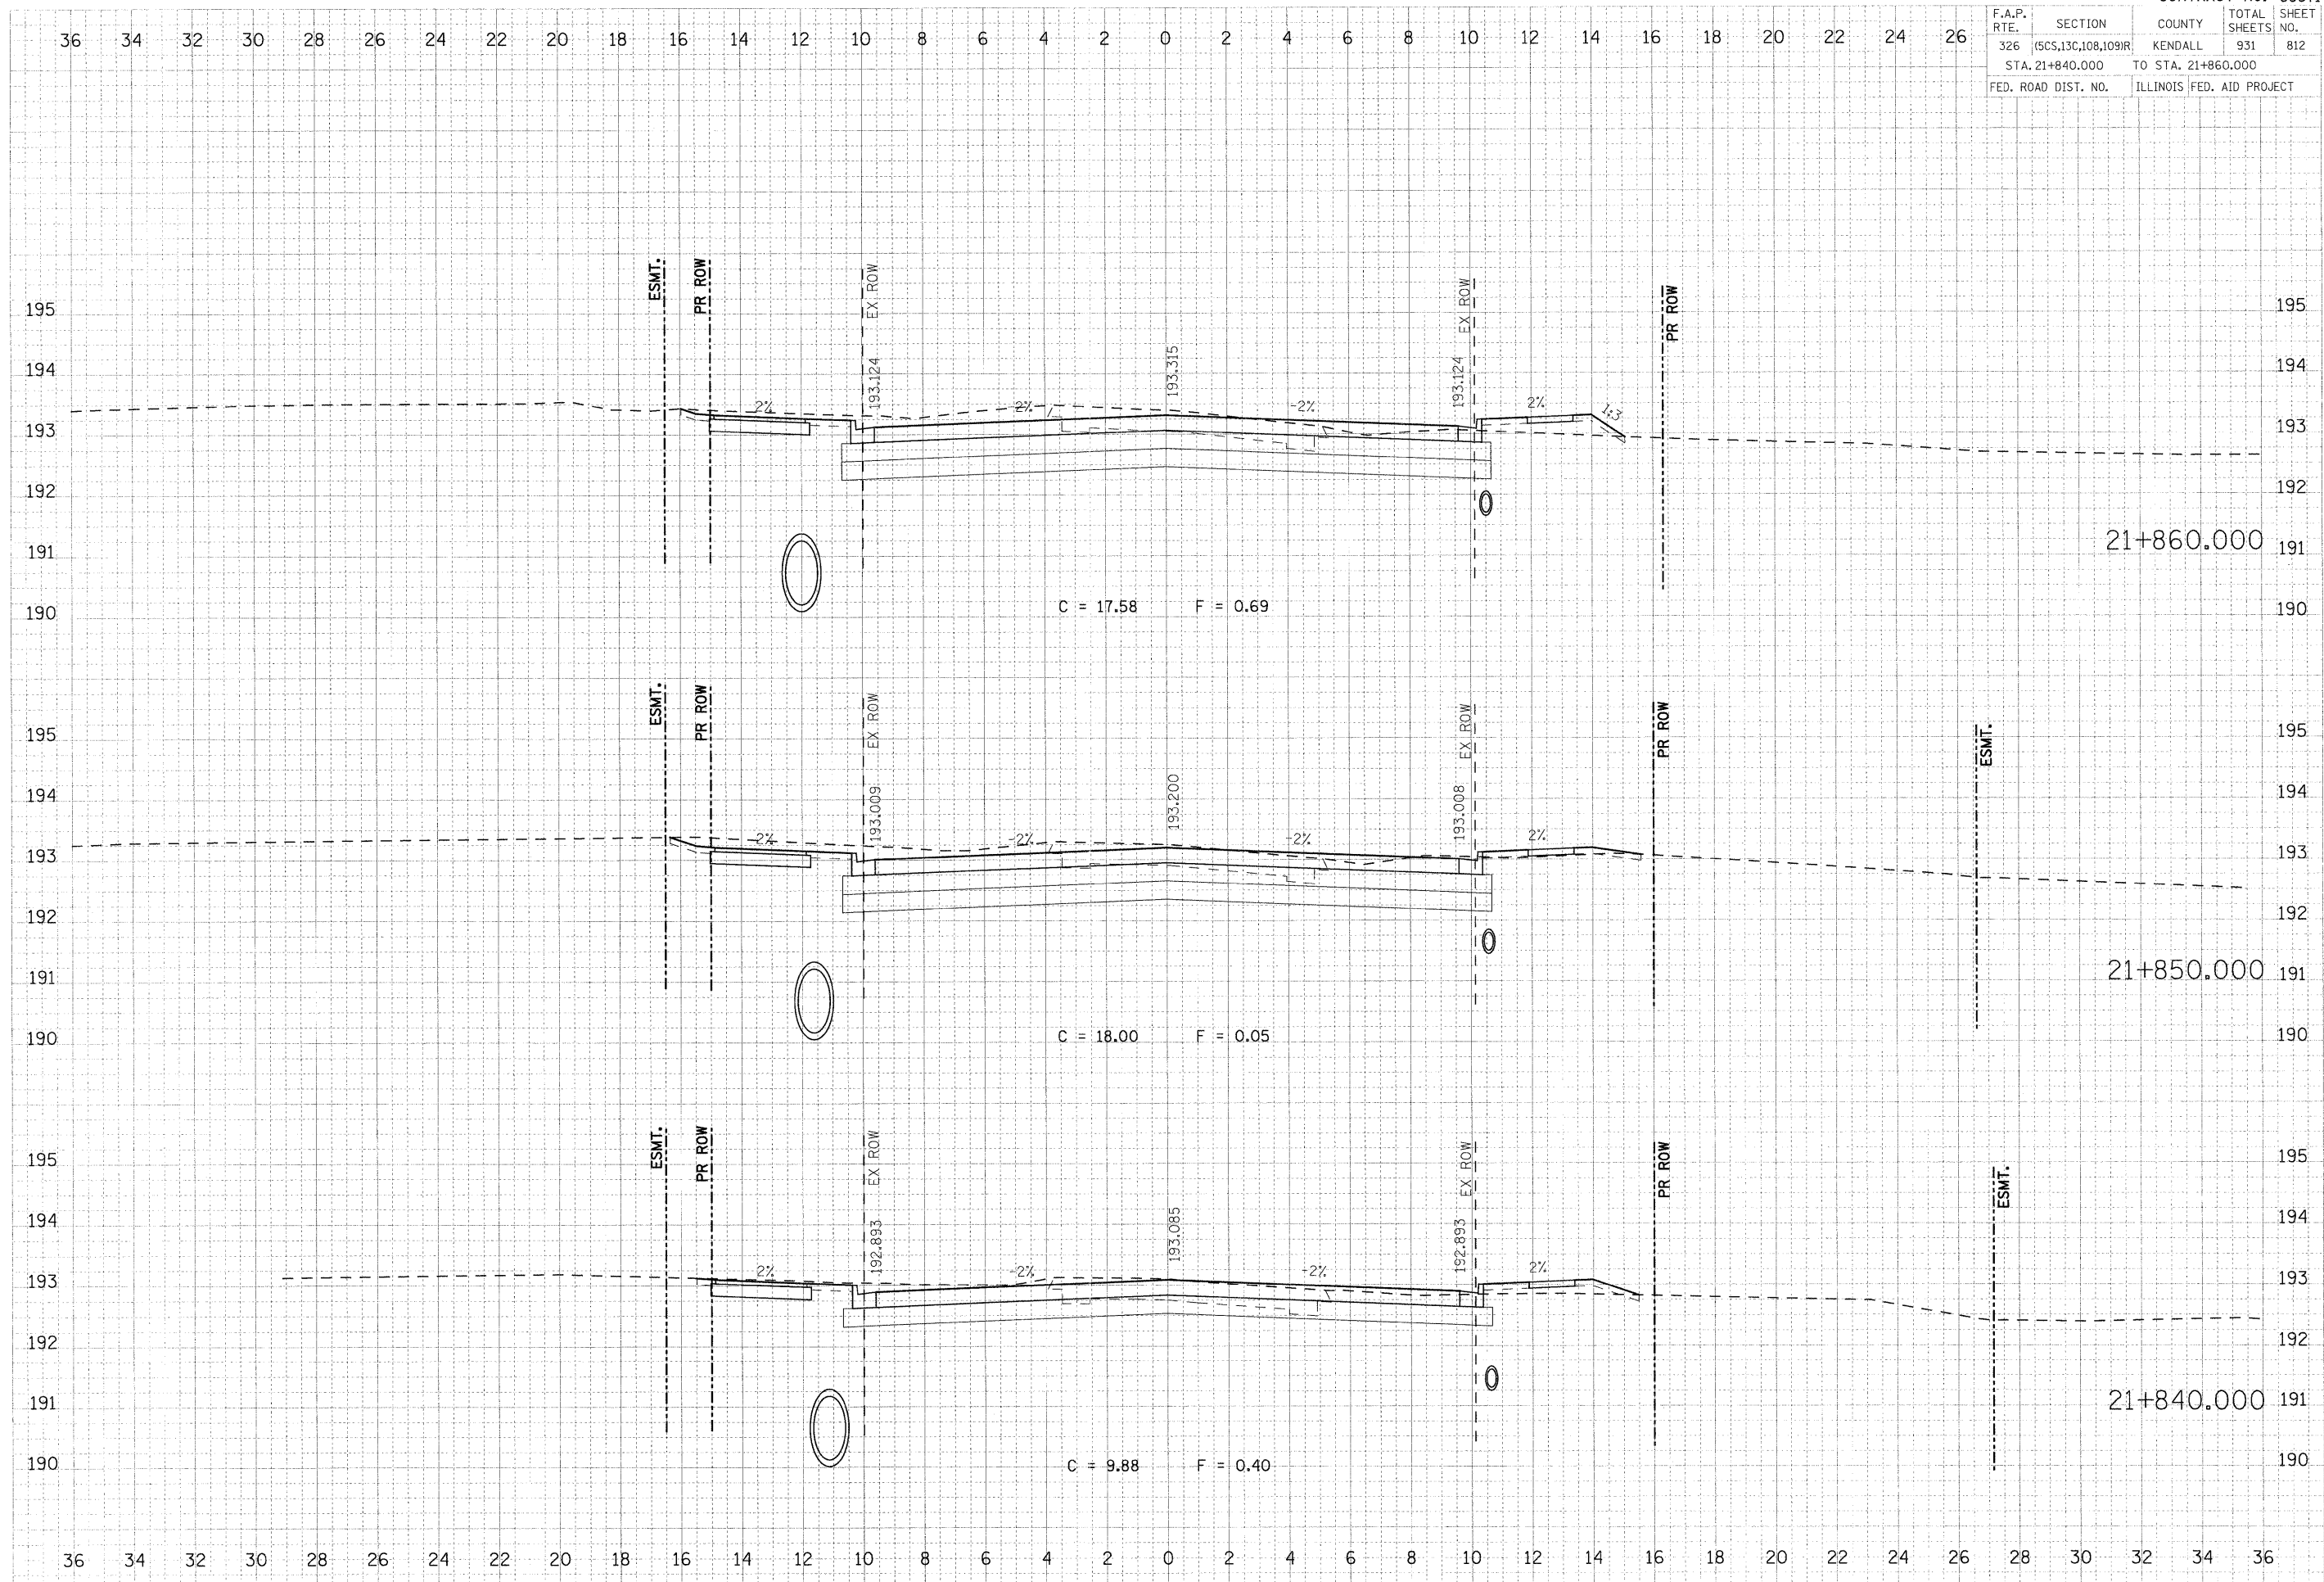

FINAL SURVEY PLOTTED BY DATE
 NOTE BOOK AREAS CHECKED

ORIGINAL SURVEY PLOTTED BY DATE
 NOTE BOOK AREAS CHECKED

PLOT DATE = 07/26/2011
 FILE NAME = 21+840-812.dgn
 PLOT SCALE = 0.1000 in / mm
 USER NAME = JUSERDESCR