


F.A.P. RTE.	SECTION	COUNTY	TOTAL SHEETS	SHEET NO.
326	(5CS,13C,108,109)R	KENDALL	931	816
STA. 21+930.000		TO STA. 21+950.000		
FED. ROAD DIST. NO.		ILLINOIS FED. AID PROJECT		

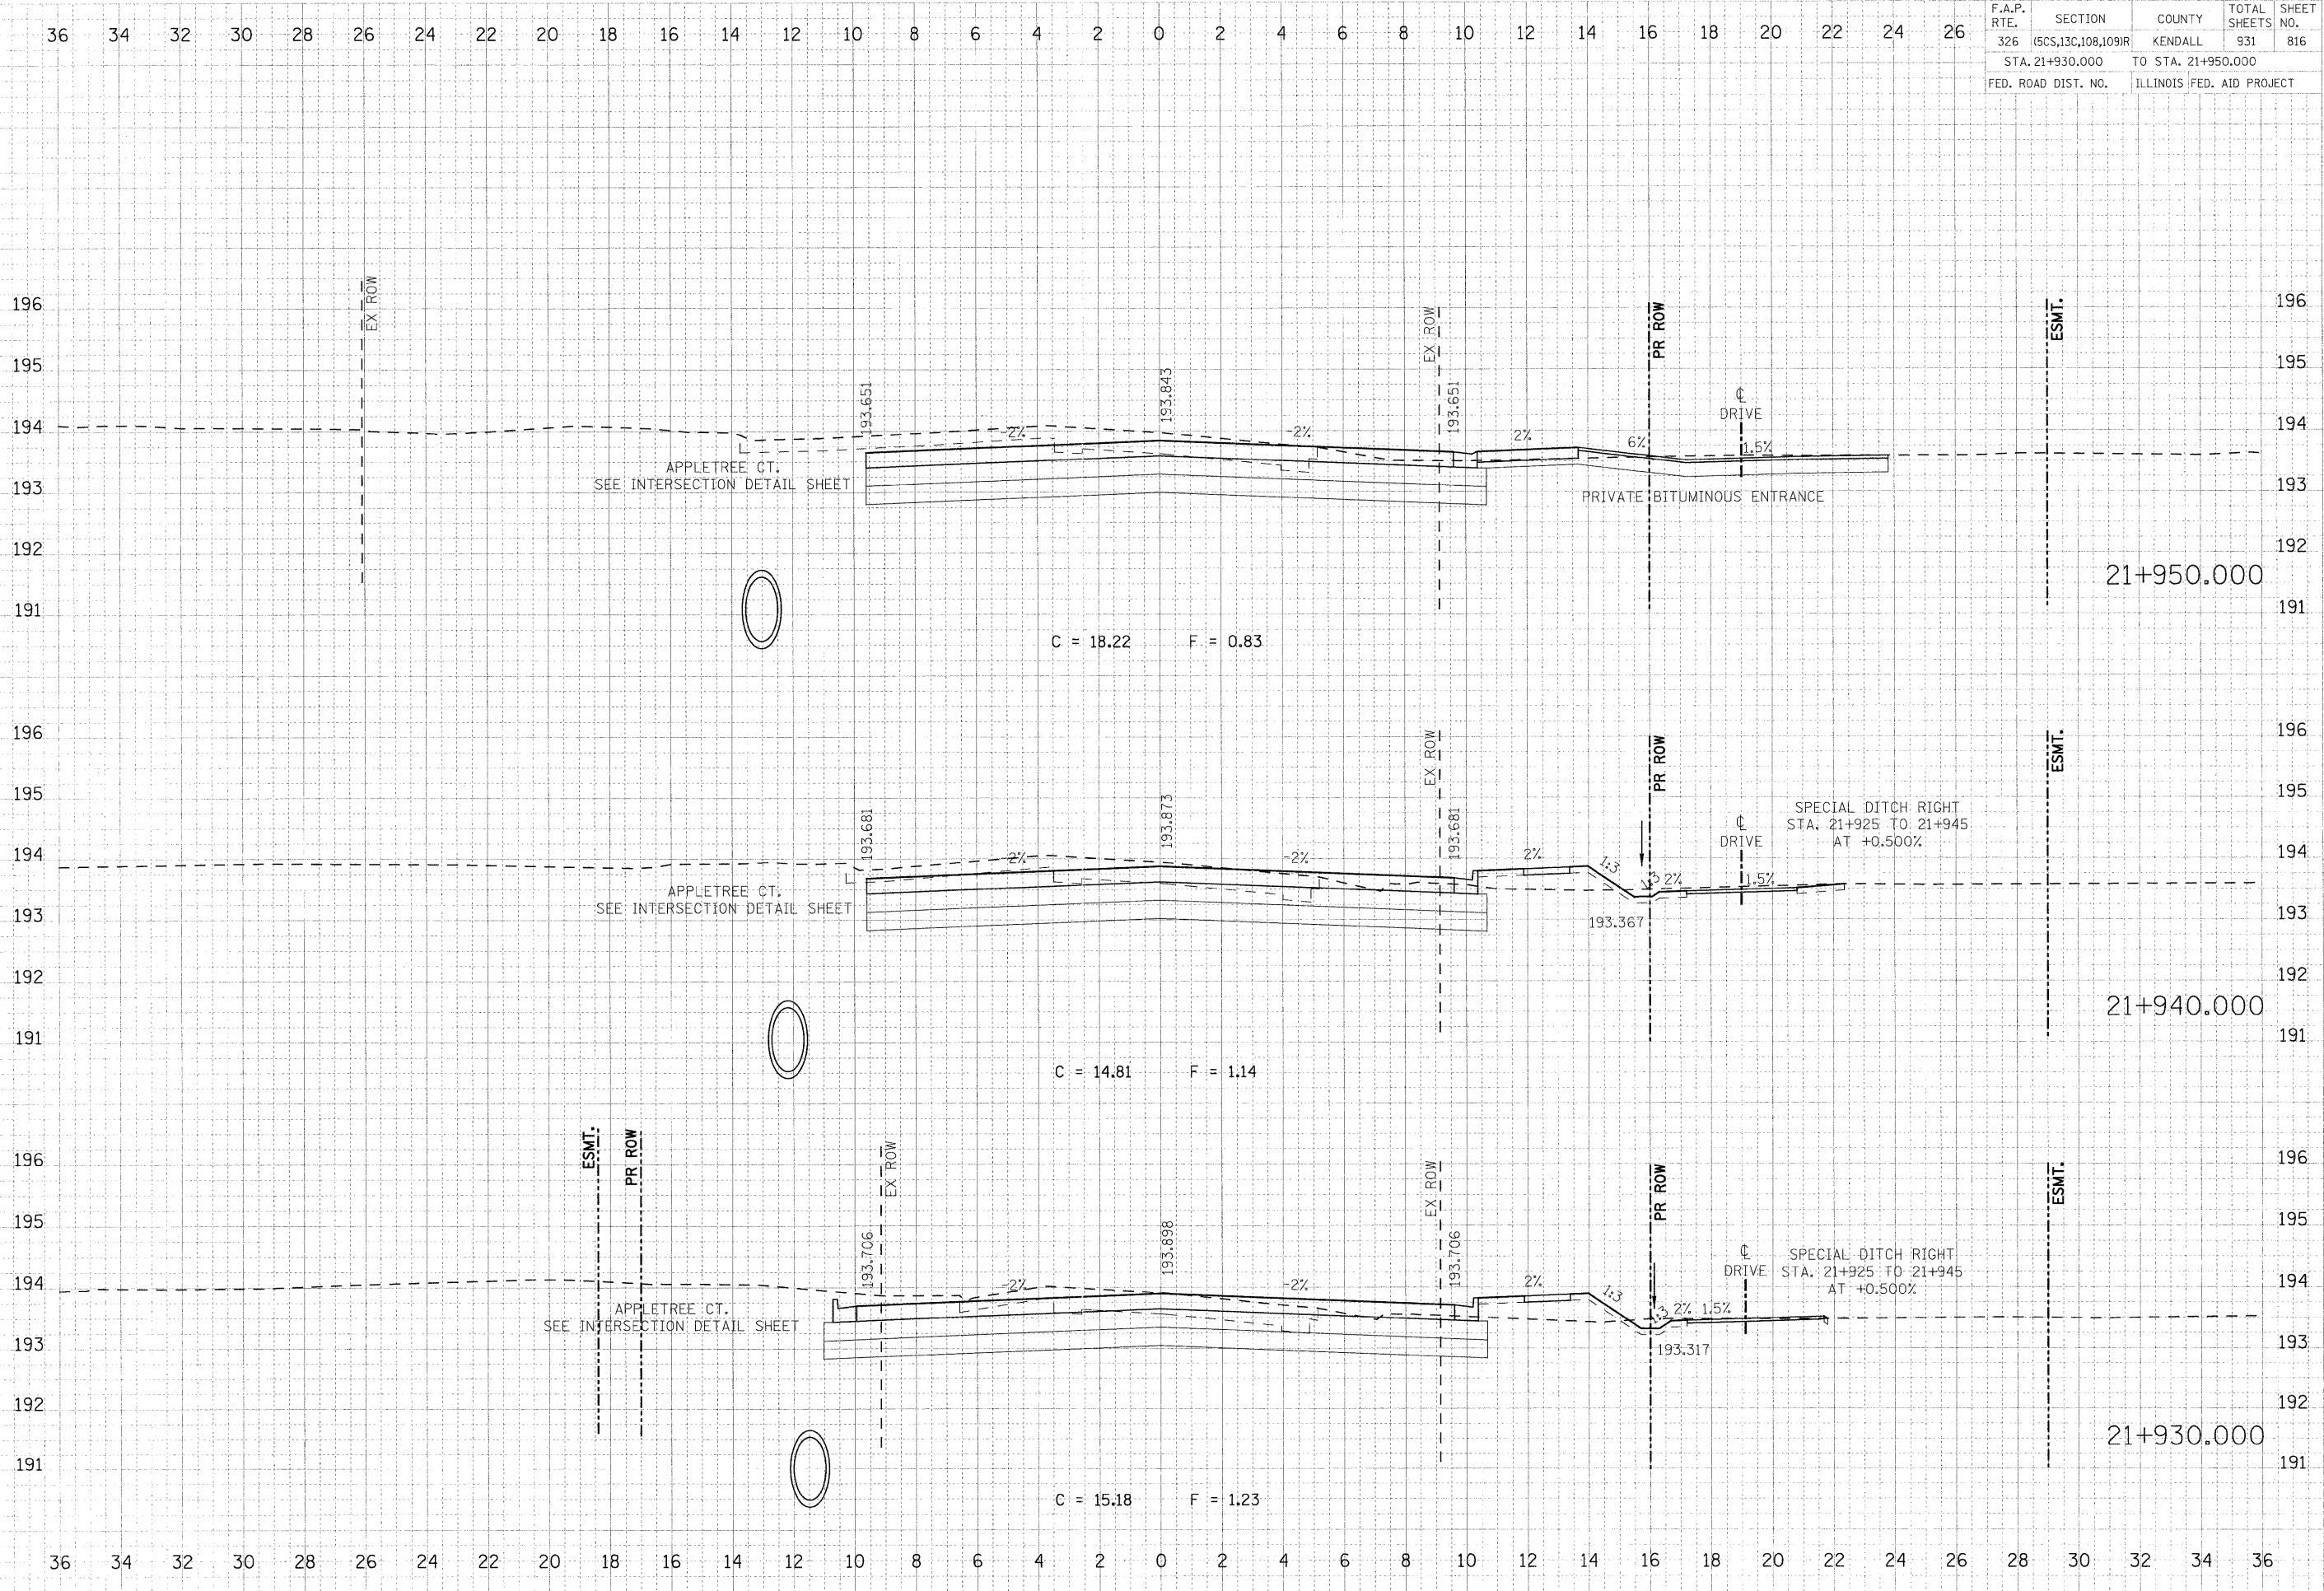

C = 18.22 F = 0.83

C = 14.81 F = 1.14

C = 15.18 F = 1.23

DATE	BY	REVISION

DATE	BY	REVISION

PLOT DATE = 07/26/2011
 FILE NAME = 703-SPRKS.dwg
 PLOT SCALE = 0.1000" = 1' MM
 USER NAME = USERDESCK