


F.A.P. RTE.	SECTION	COUNTY	TOTAL SHEETS	SHEET NO.
326	(5CS,13C,10B,109)R	KENDALL	931	817
STA. 21+950.587 TO STA. 21+960.000			ILLINOIS FED. AID PROJECT	

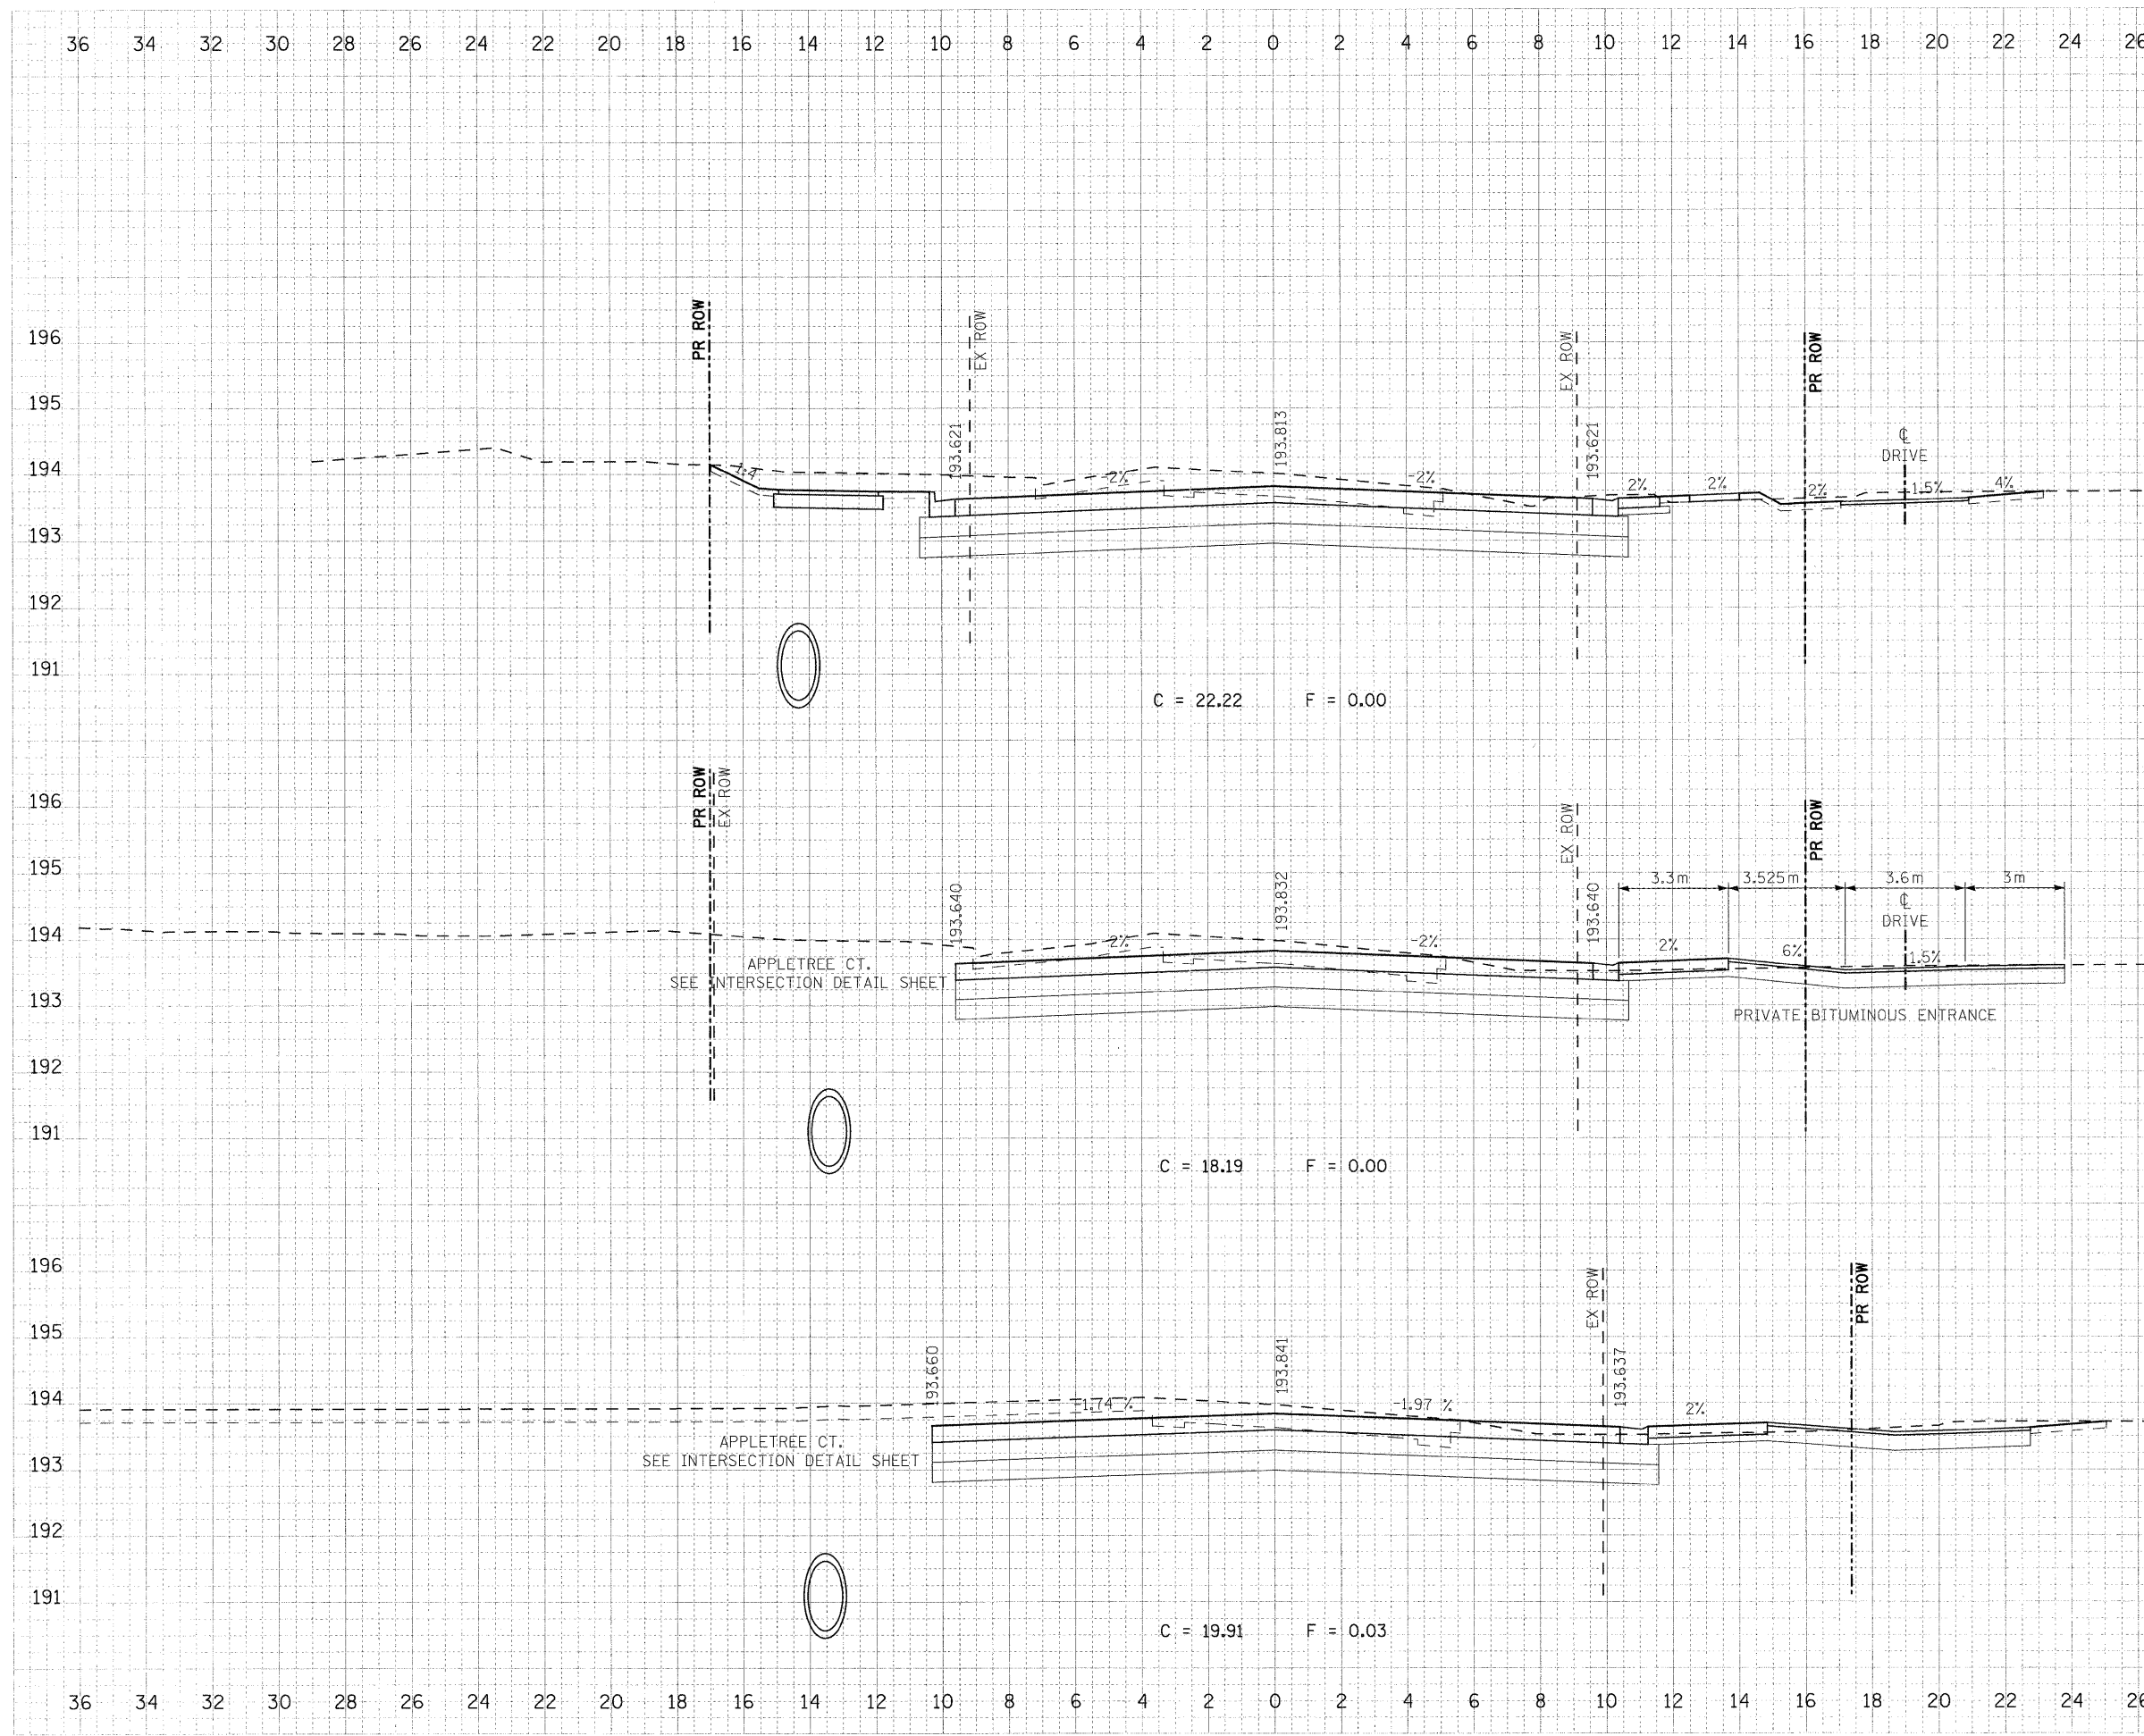

DATE	BY

DATE	BY

PLOT DATE = 07/26/2011  
 FILE NAME = 213-9783-1111-47n.dgn  
 PLOT SCALE = 61000 in / MM  
 USER NAME = JUSERDESCR