


F.A.P. RTE.	SECTION	COUNTY	TOTAL SHEETS	SHEET NO.
326	(SCS,13C,108,109)R	KENDALL	931	820
STA. 22+020.000		TO STA. 22+040.000		
FED. ROAD DIST. NO.		ILLINOIS FED. AID PROJECT		

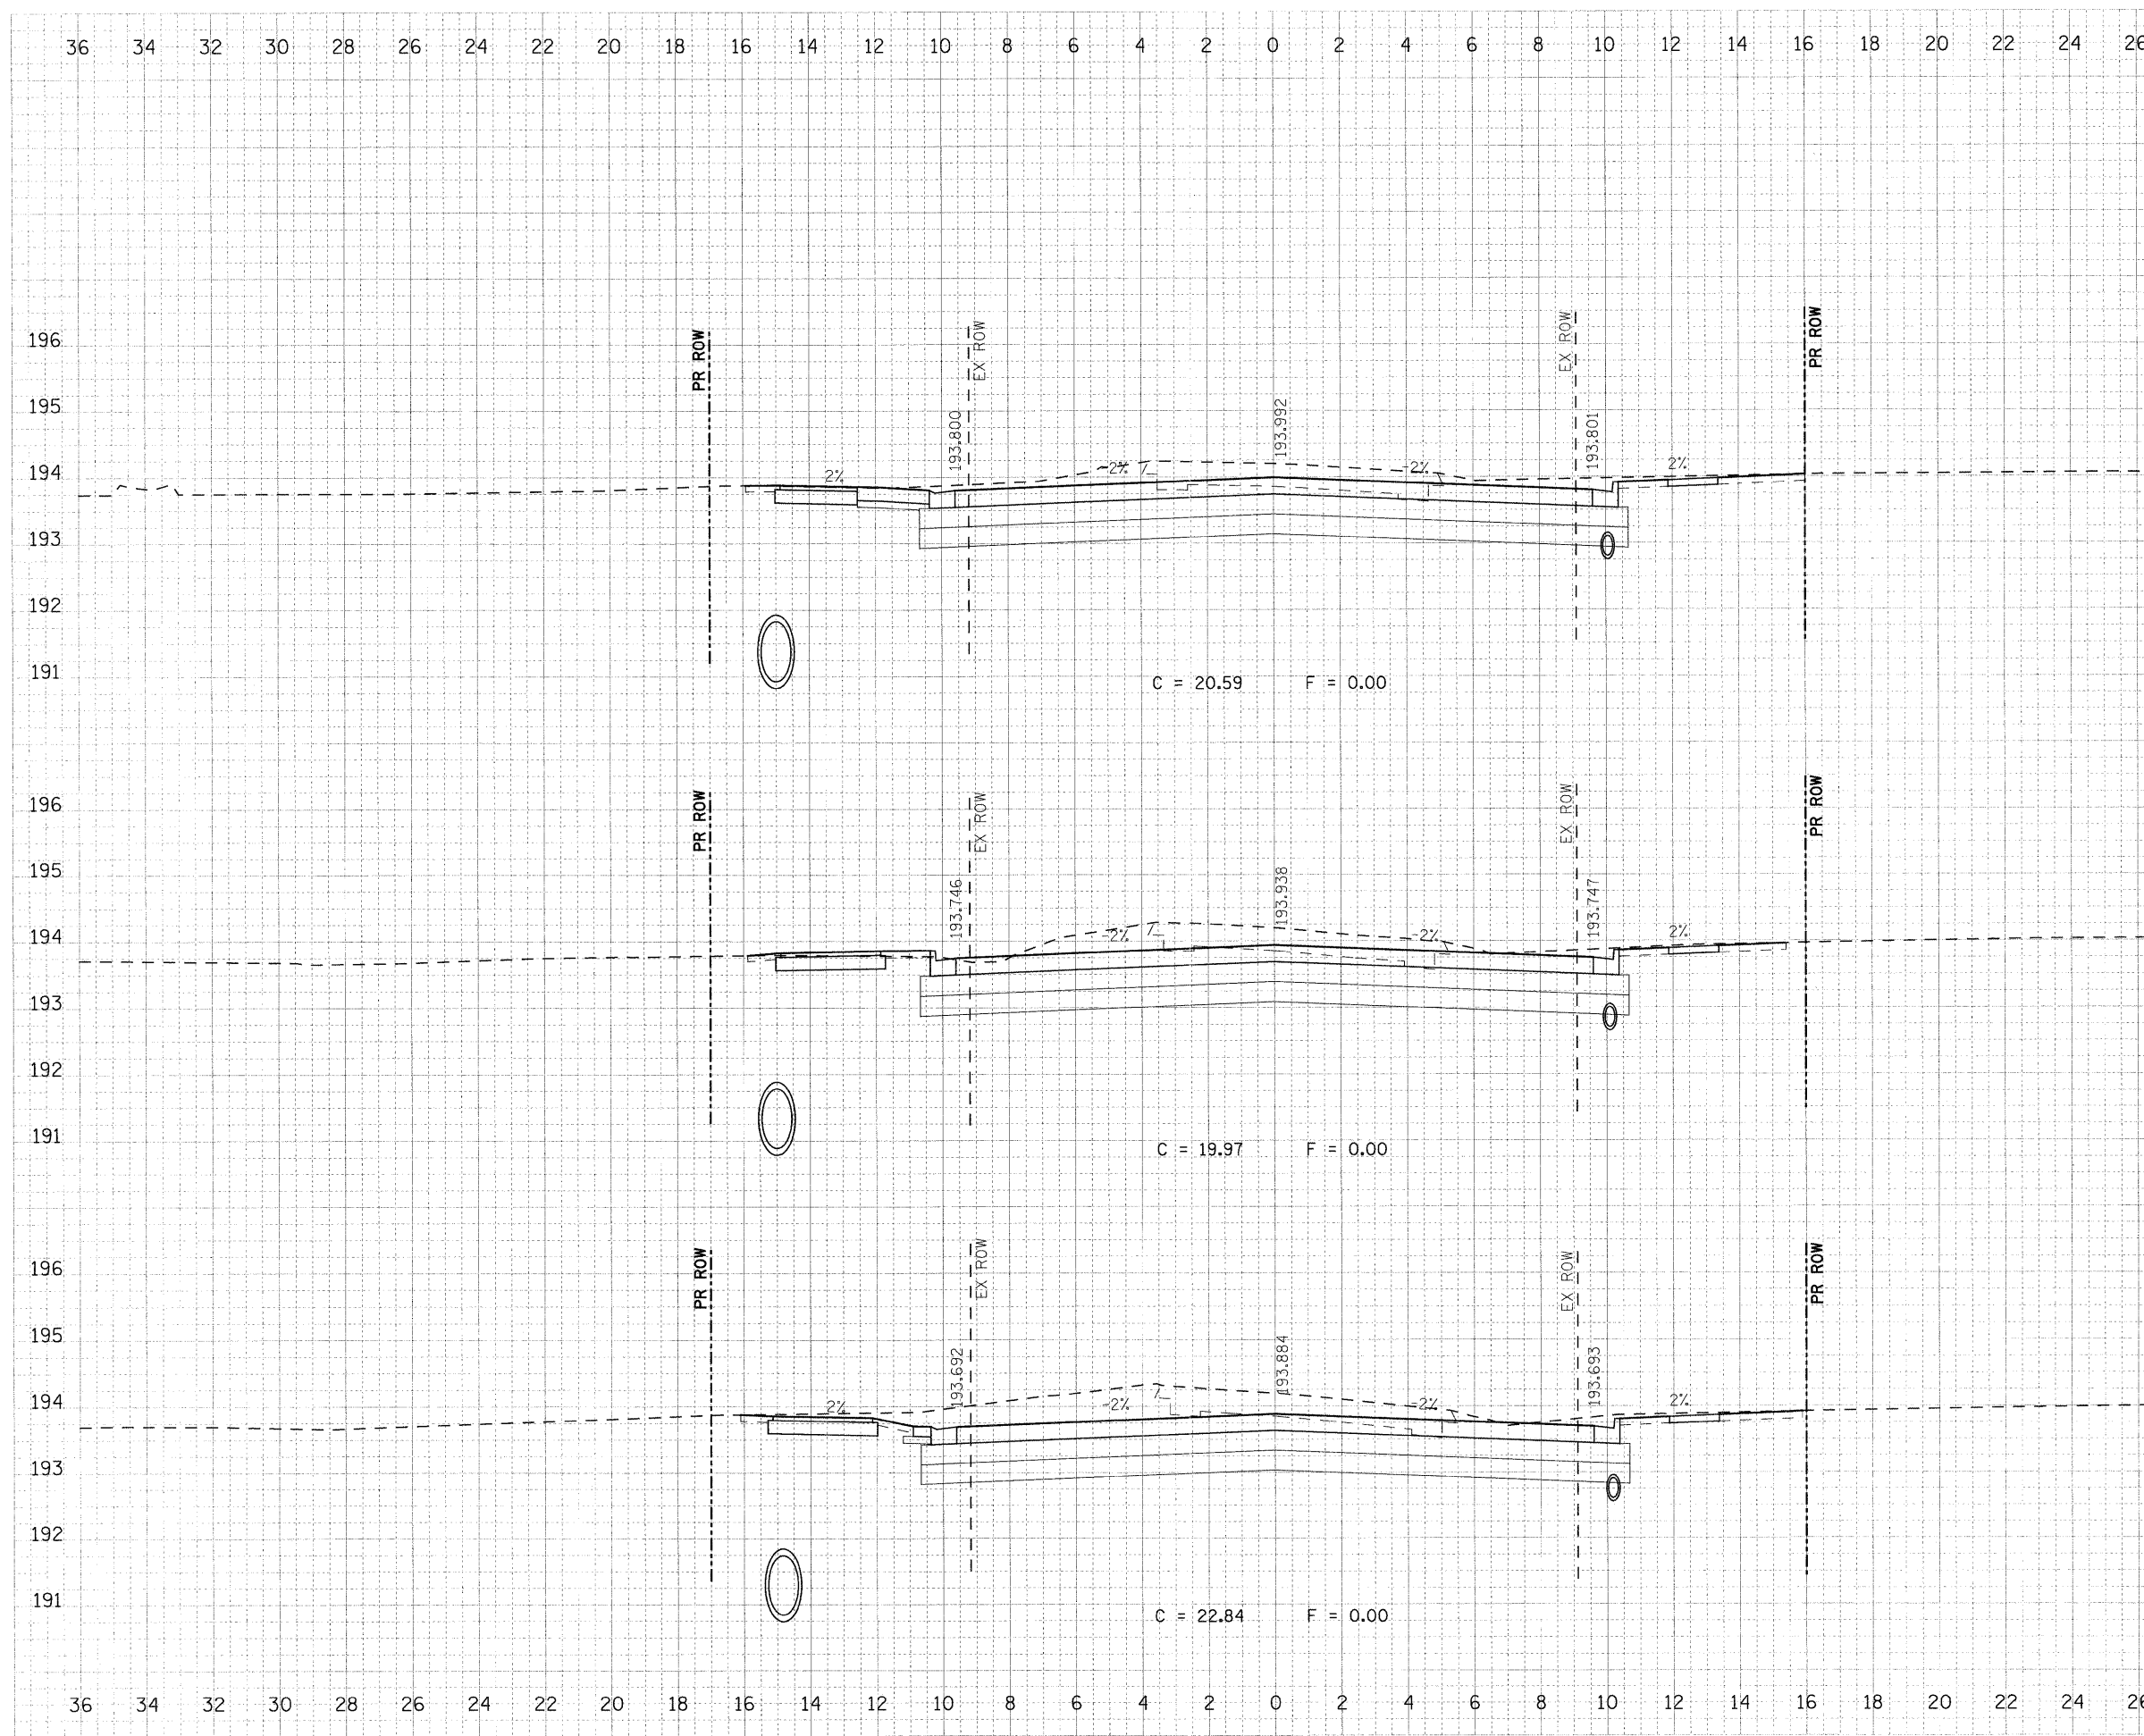

ENR	DATE
SURVEY	BY
NOTE BOOK	NO.
AREA	SCALE
REVISIONS	

ORIGINAL	SCALE	DATE
DATE	BY	
NOTE BOOK	NO.	
AREA	SCALE	
REVISIONS		

PLOT DATE = 07/06/2011
 FILE NAME = 713167035.ctb
 PLOT SCALE = 0.10000 mm/mm
 USER NAME = JUSERDESCR