


F.A.P. RTE.	SECTION	COUNTY	TOTAL SHEETS	SHEET NO.
326	(SCS,13C,108,109)R	KENDALL	931	822
STA. 22+070.000		TO STA. 22+073.274		
FED. ROAD DIST. NO.		ILLINOIS FED. AID PROJECT		

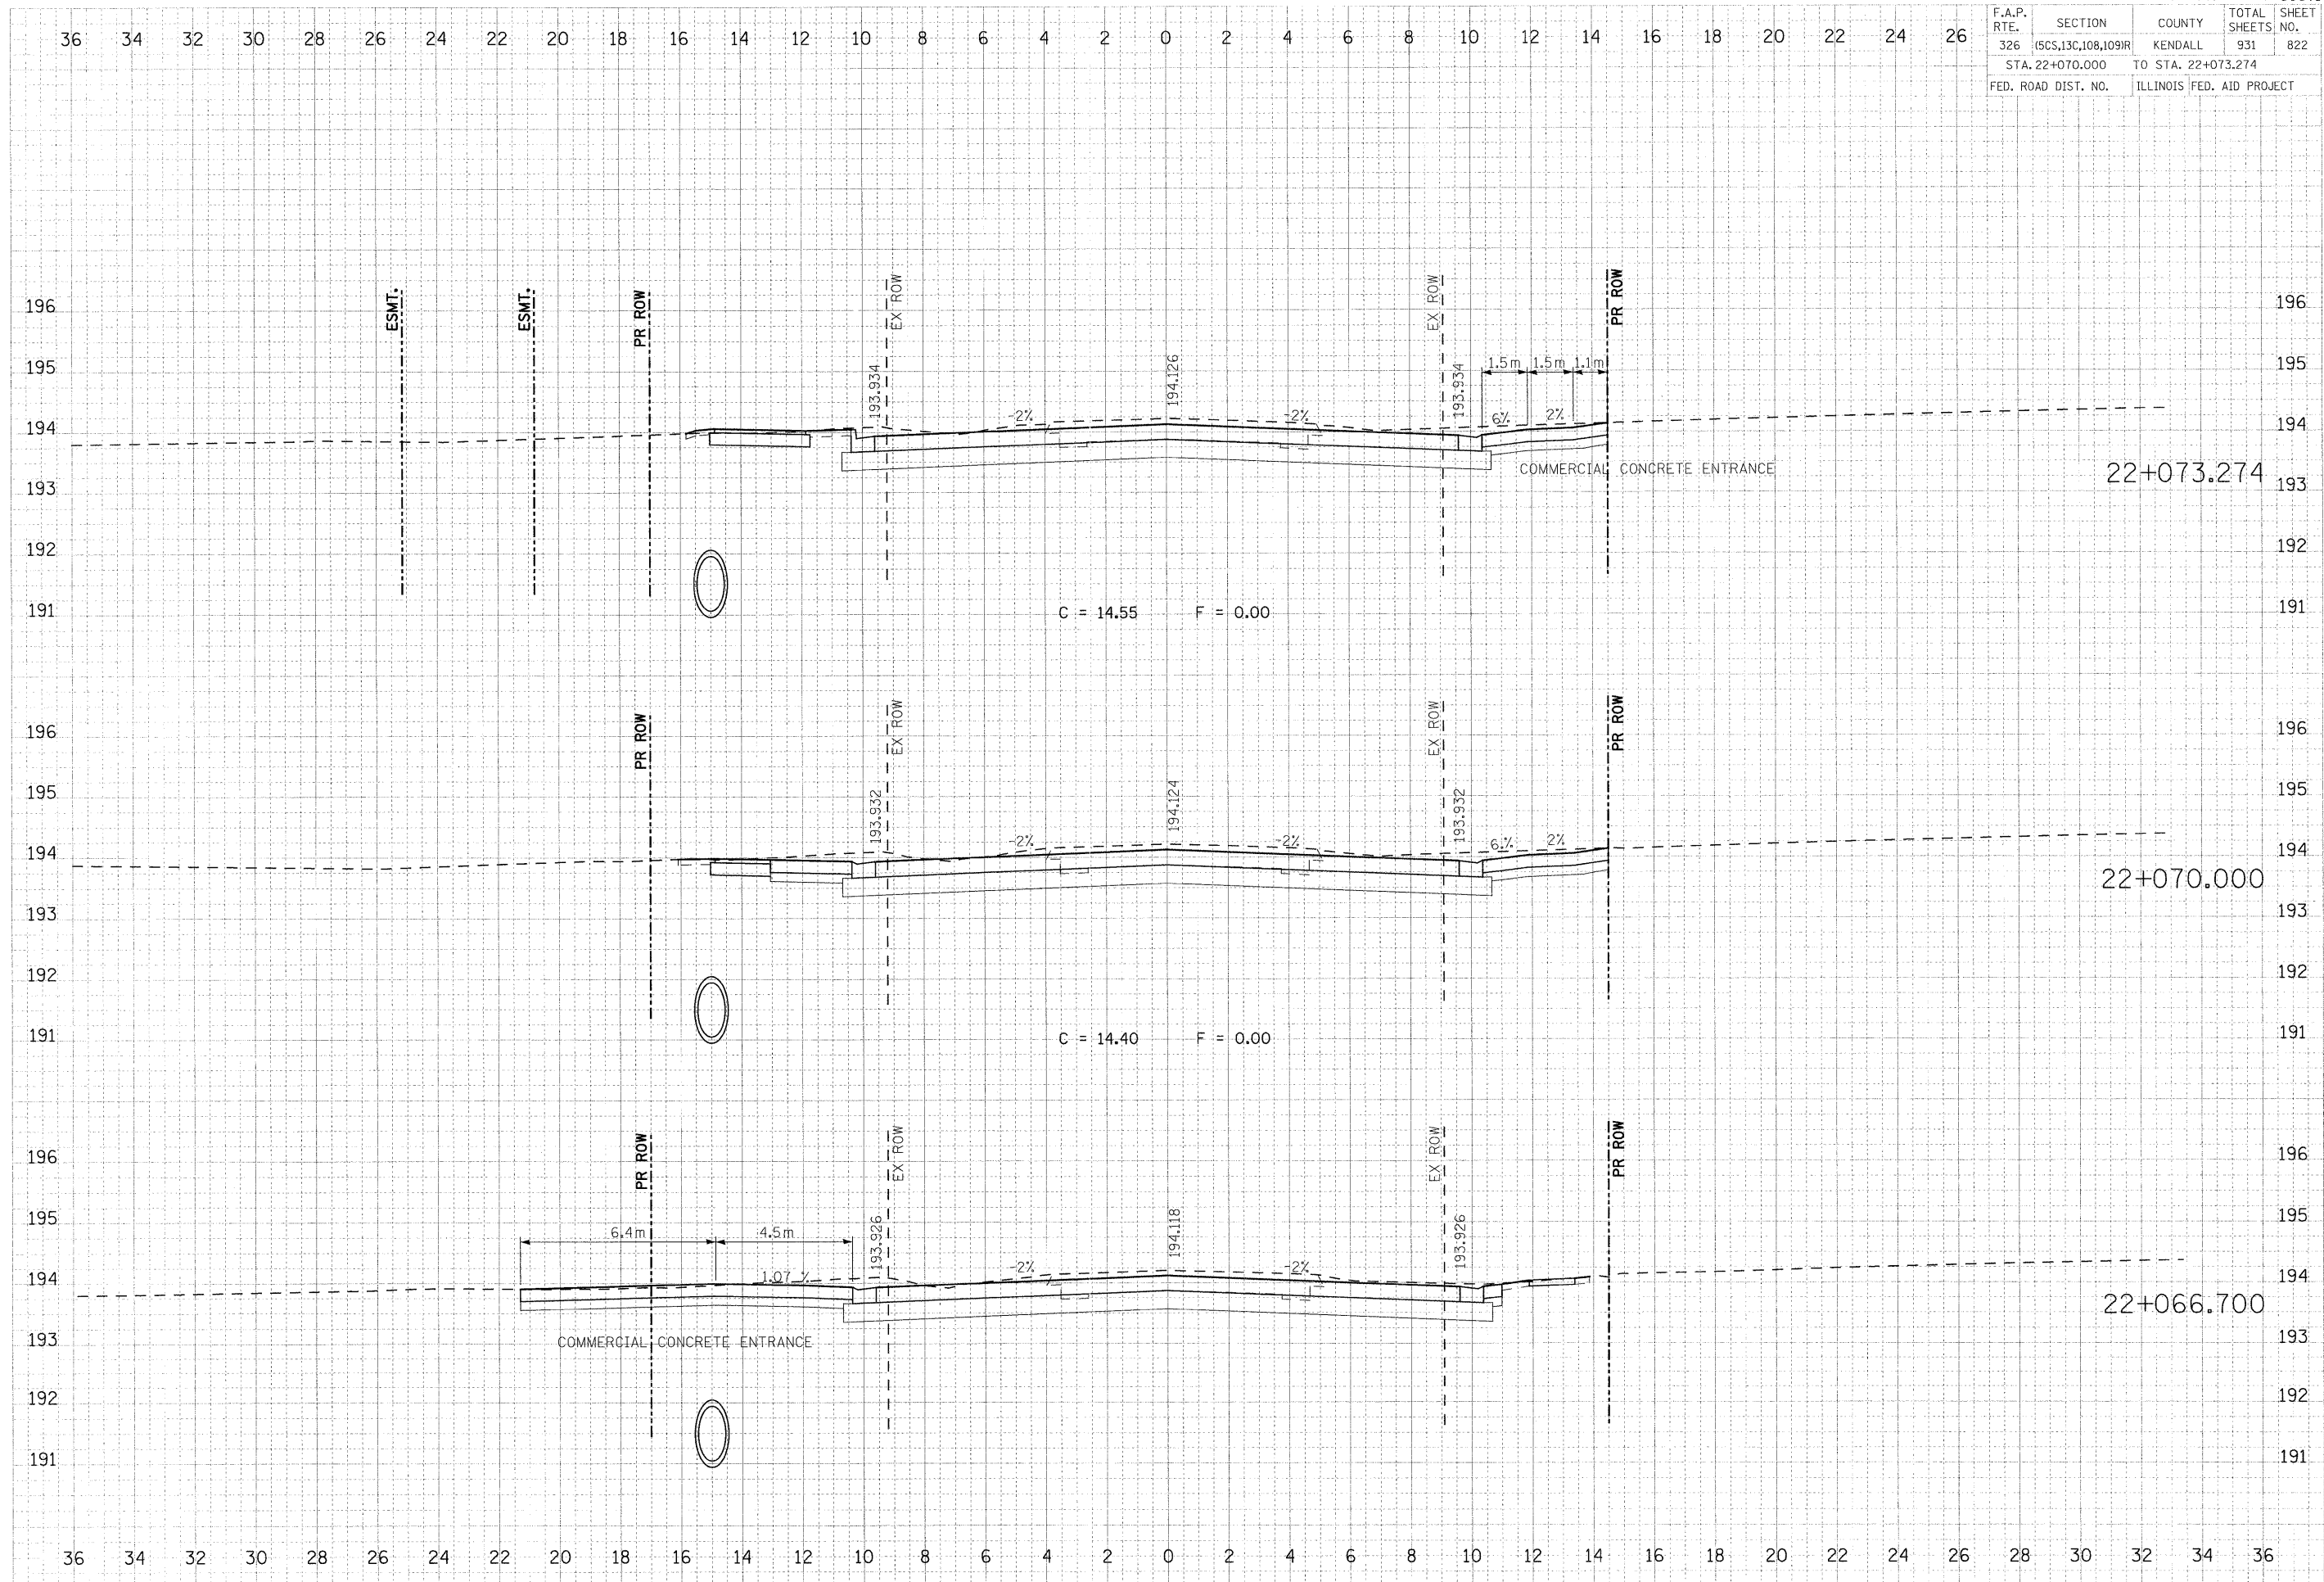

C = 14.55 F = 0.00

C = 14.40 F = 0.00

22+073.274

22+070.000

22+066.700

FINAL	DATE
SURVEY	
NOTES	
AREAS	
CHECKED	

ORIGINAL	DATE
SURVEY	
NOTES	
AREAS	
CHECKED	

PLOT DATE = 07/26/2011
 FILE NAME = 743-87433-111f-47m.dgn
 PLOT SCALE = 0.10000 m / MM.
 USER NAME = USERDESCR.