


F.A.P. RTE.	SECTION	COUNTY	TOTAL SHEETS	SHEET NO.
326	(SCS,13C,108,109)R	KENDALL	931	826
STA. 22+140.000		TO STA. 22+160.000		
FED. ROAD DIST. NO.		ILLINOIS FED. AID PROJECT		

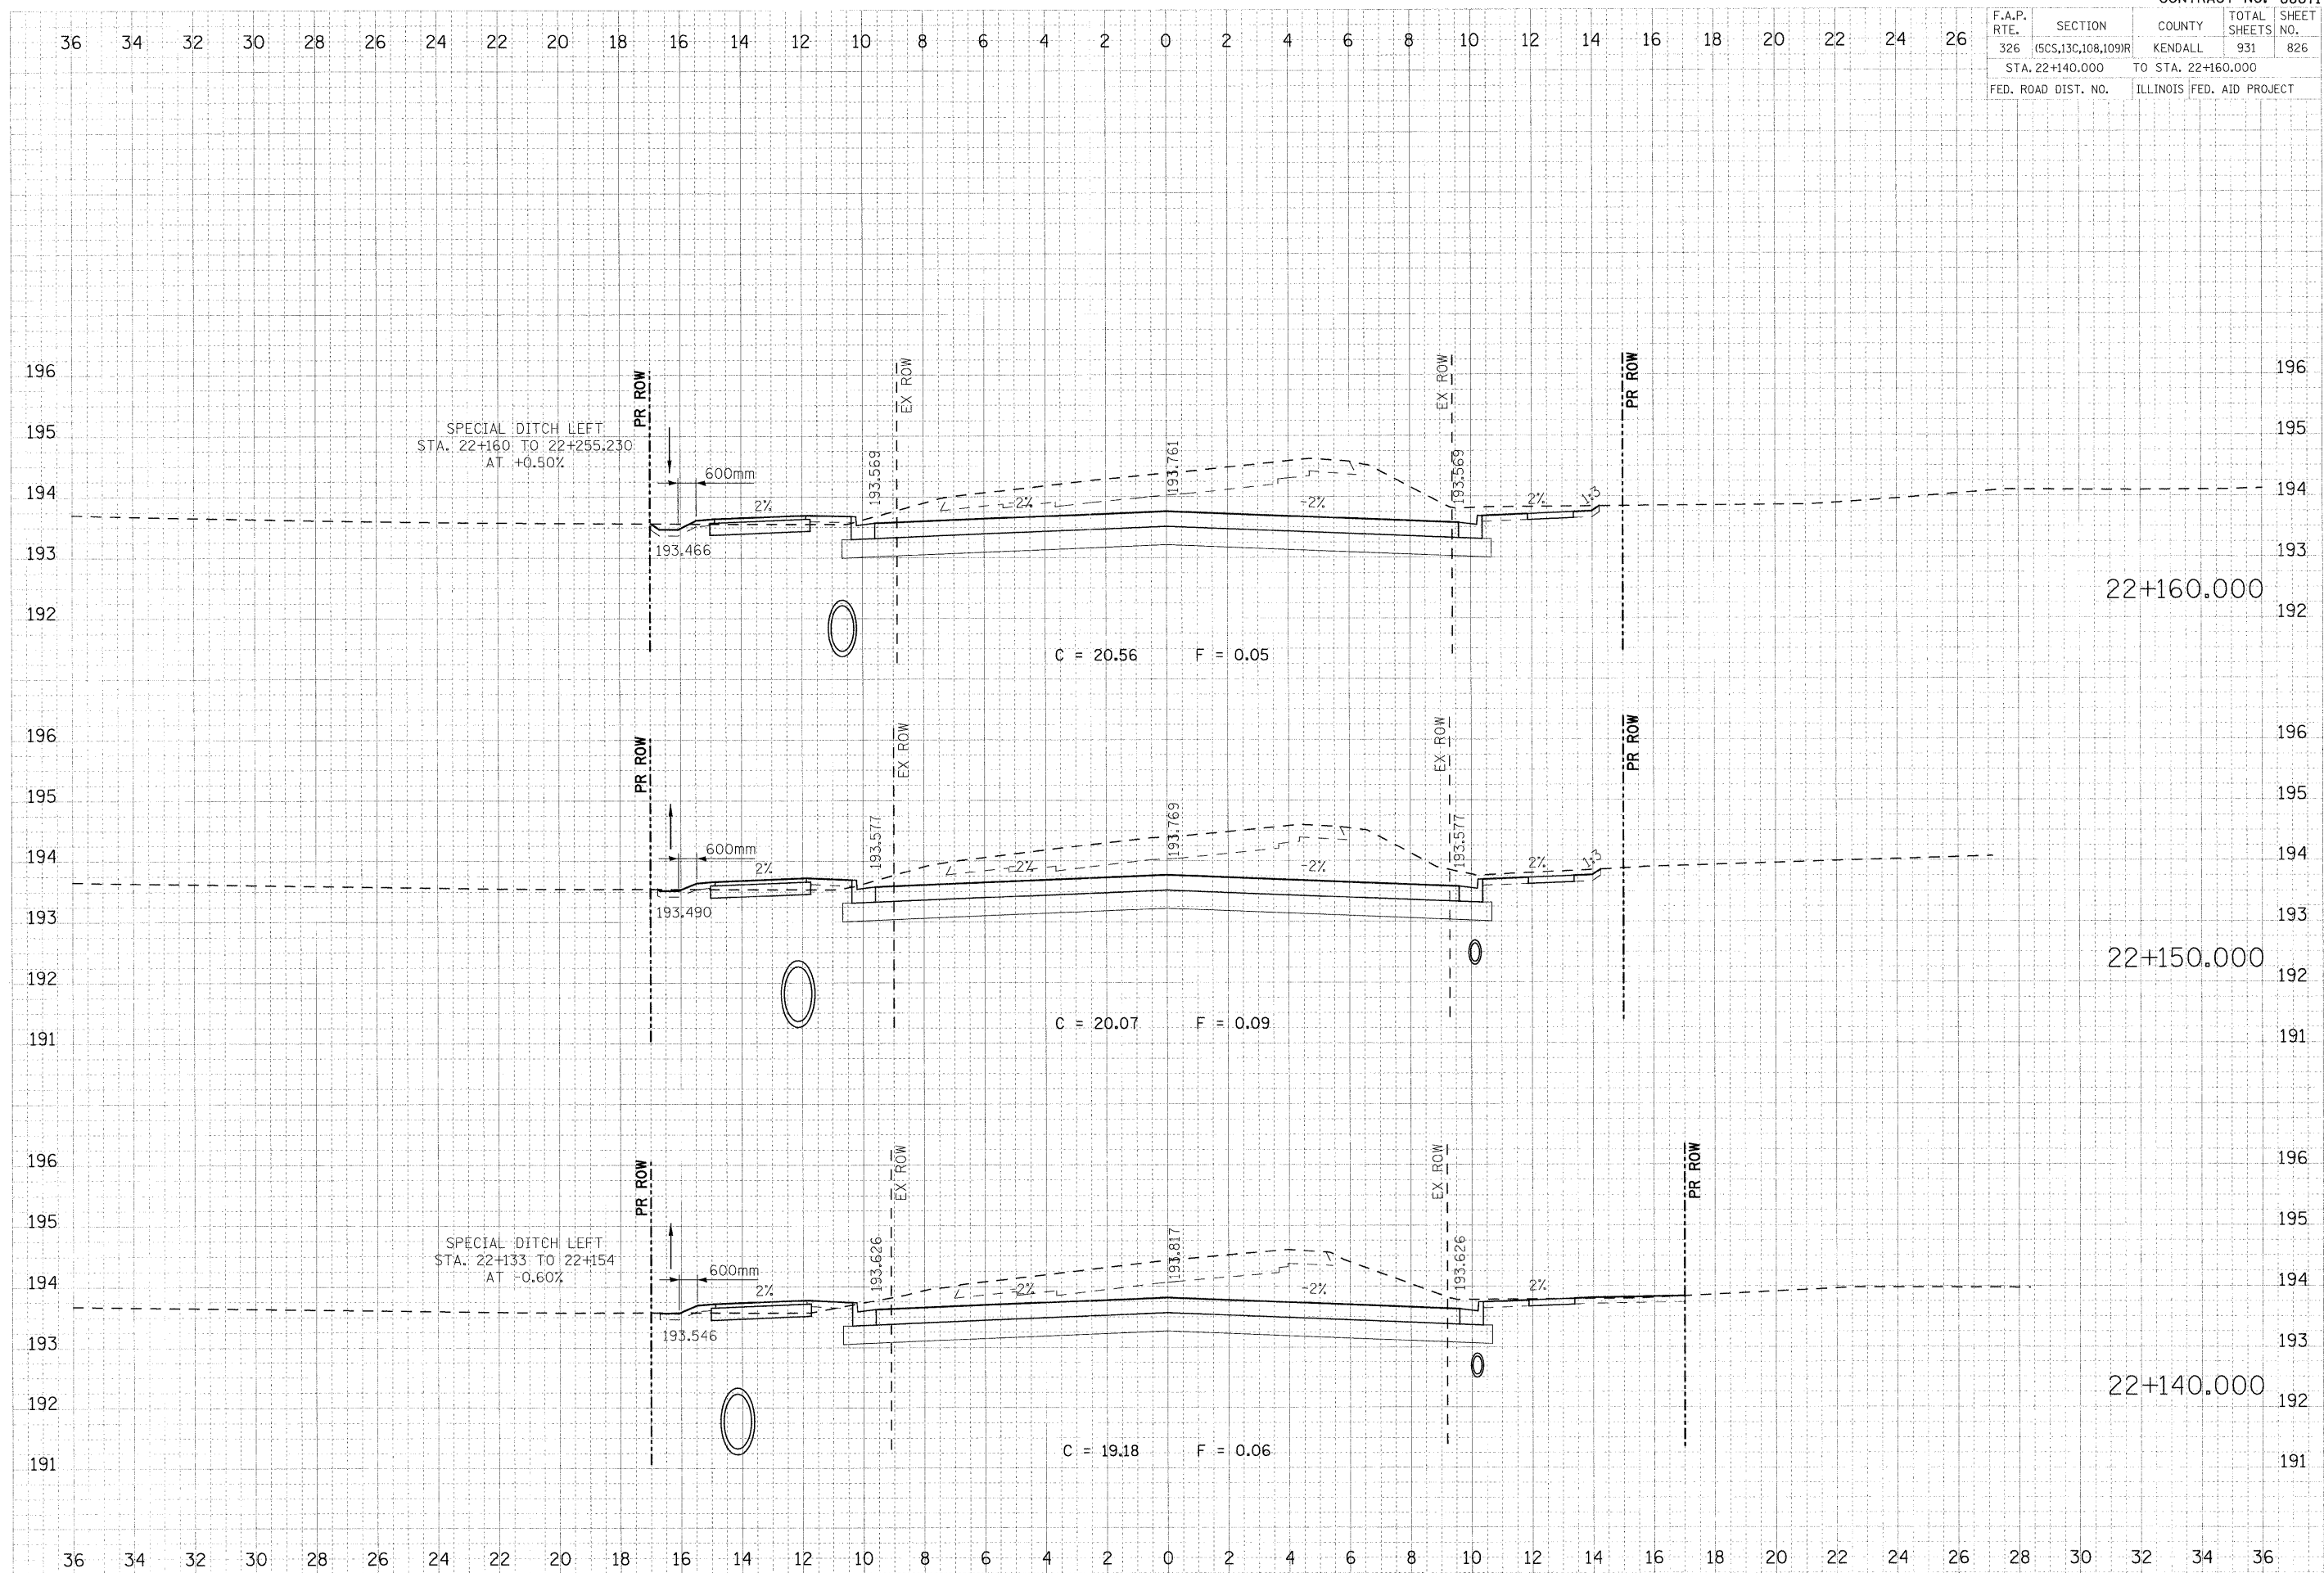

DATE	
BY	
CHECKED	
DESIGNED	
PLANNED	
NOTED	
APPROVED	
REVISIONS	

DATE	
BY	
CHECKED	
DESIGNED	
PLANNED	
NOTED	
APPROVED	
REVISIONS	

PLOT DATE = 07/26/2011
FILE NAME = 9349703.dwg
PLOT SCALE = 1:1000
USER NAME = JUSERDESCR