


F.A.P. RTE.	SECTION	COUNTY	TOTAL SHEETS	SHEET NO.
326	(5CS,13C,108,109)R	KENDALL	931	827
STA. 22+170.000		TO STA. 22+200.000		
FED. ROAD DIST. NO.		ILLINOIS FED. AID PROJECT		

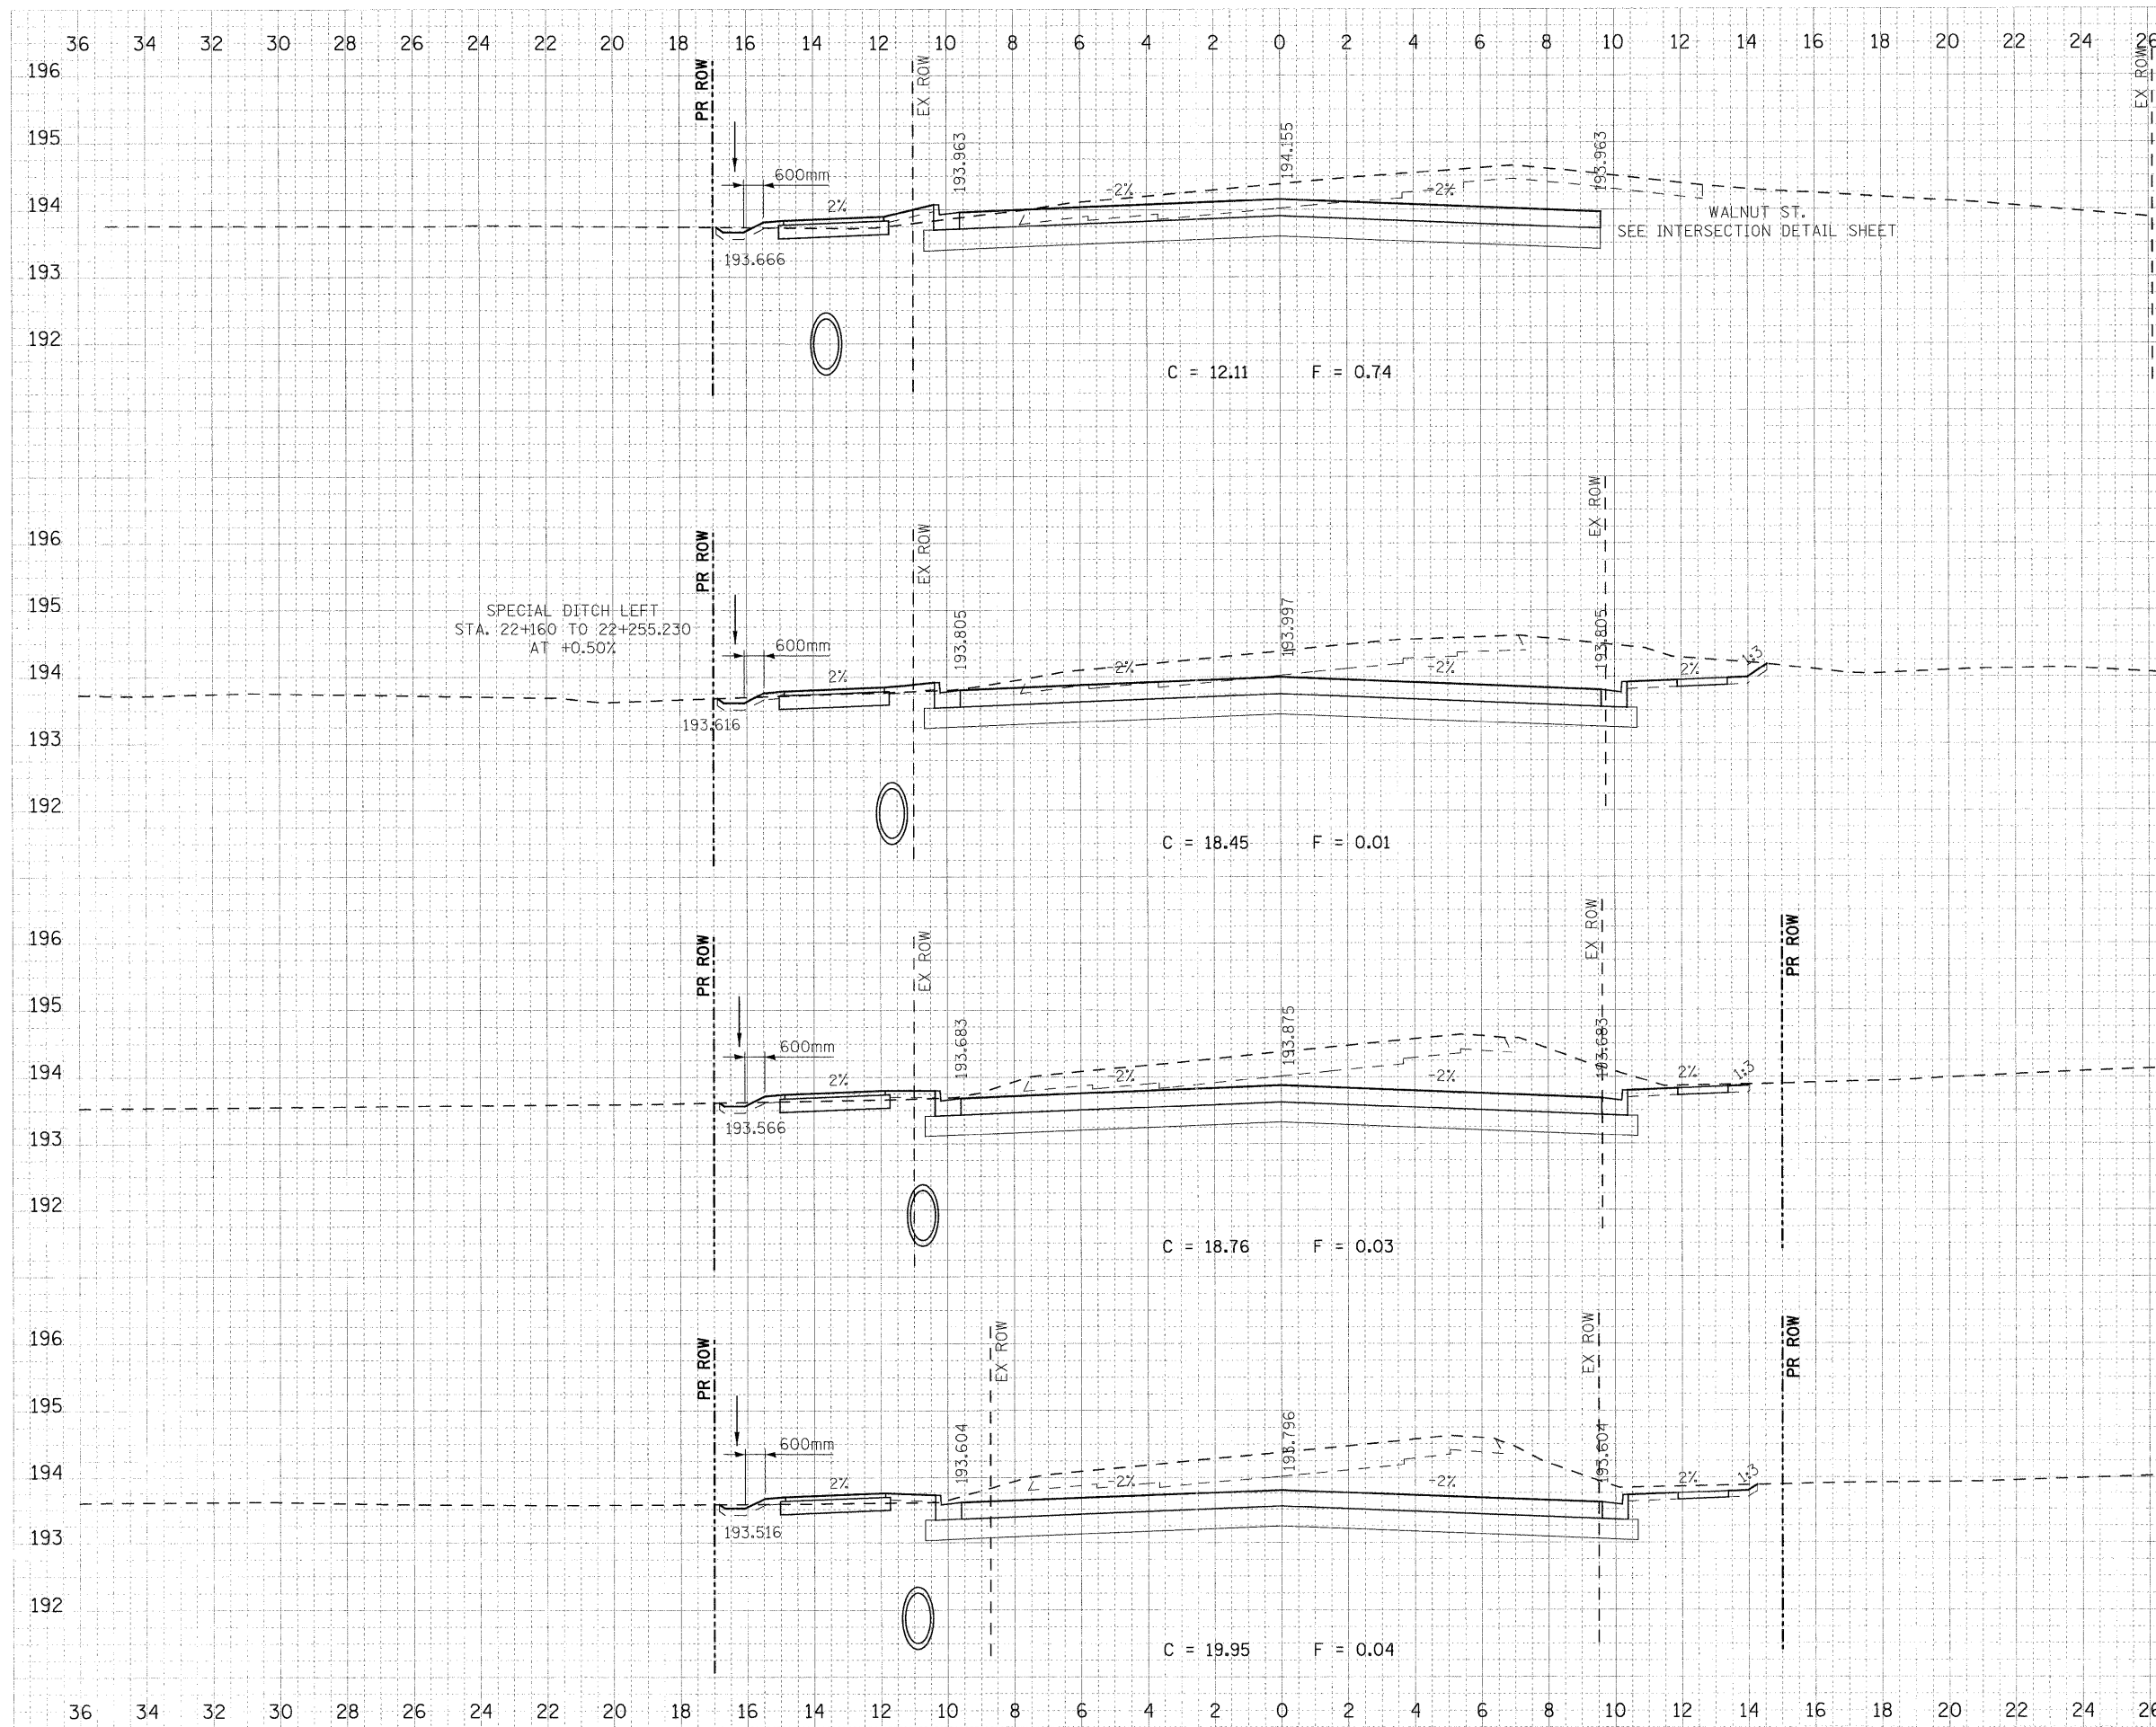

22+200.000

22+190.000

22+180.000

22+170.000

WALNUT ST.
SEE INTERSECTION DETAIL SHEET

C = 12.11 F = 0.74

C = 18.45 F = 0.01

C = 18.76 F = 0.03

C = 19.95 F = 0.04

SPECIAL DITCH LEFT
STA. 22+160 TO 22+255.230
AT +0.50%

FINAL SURVEY	DATE

ORIGINAL SURVEY	DATE

PLOT DATE = 07/26/2011
FILE NAME = 255-8785-1111-47.rwdgn
PLOT SCALE = 0.1000 m / MM
USER NAME = JUSERDESCR