


F.A.P. RTE.	SECTION	COUNTY	TOTAL SHEETS	SHEET NO.
326	(SCS,13C,108,109)R	KENDALL	931	828
STA. 22+205.501		TO STA. 22+230.000		
FED. ROAD DIST. NO.		ILLINOIS FED. AID PROJECT		

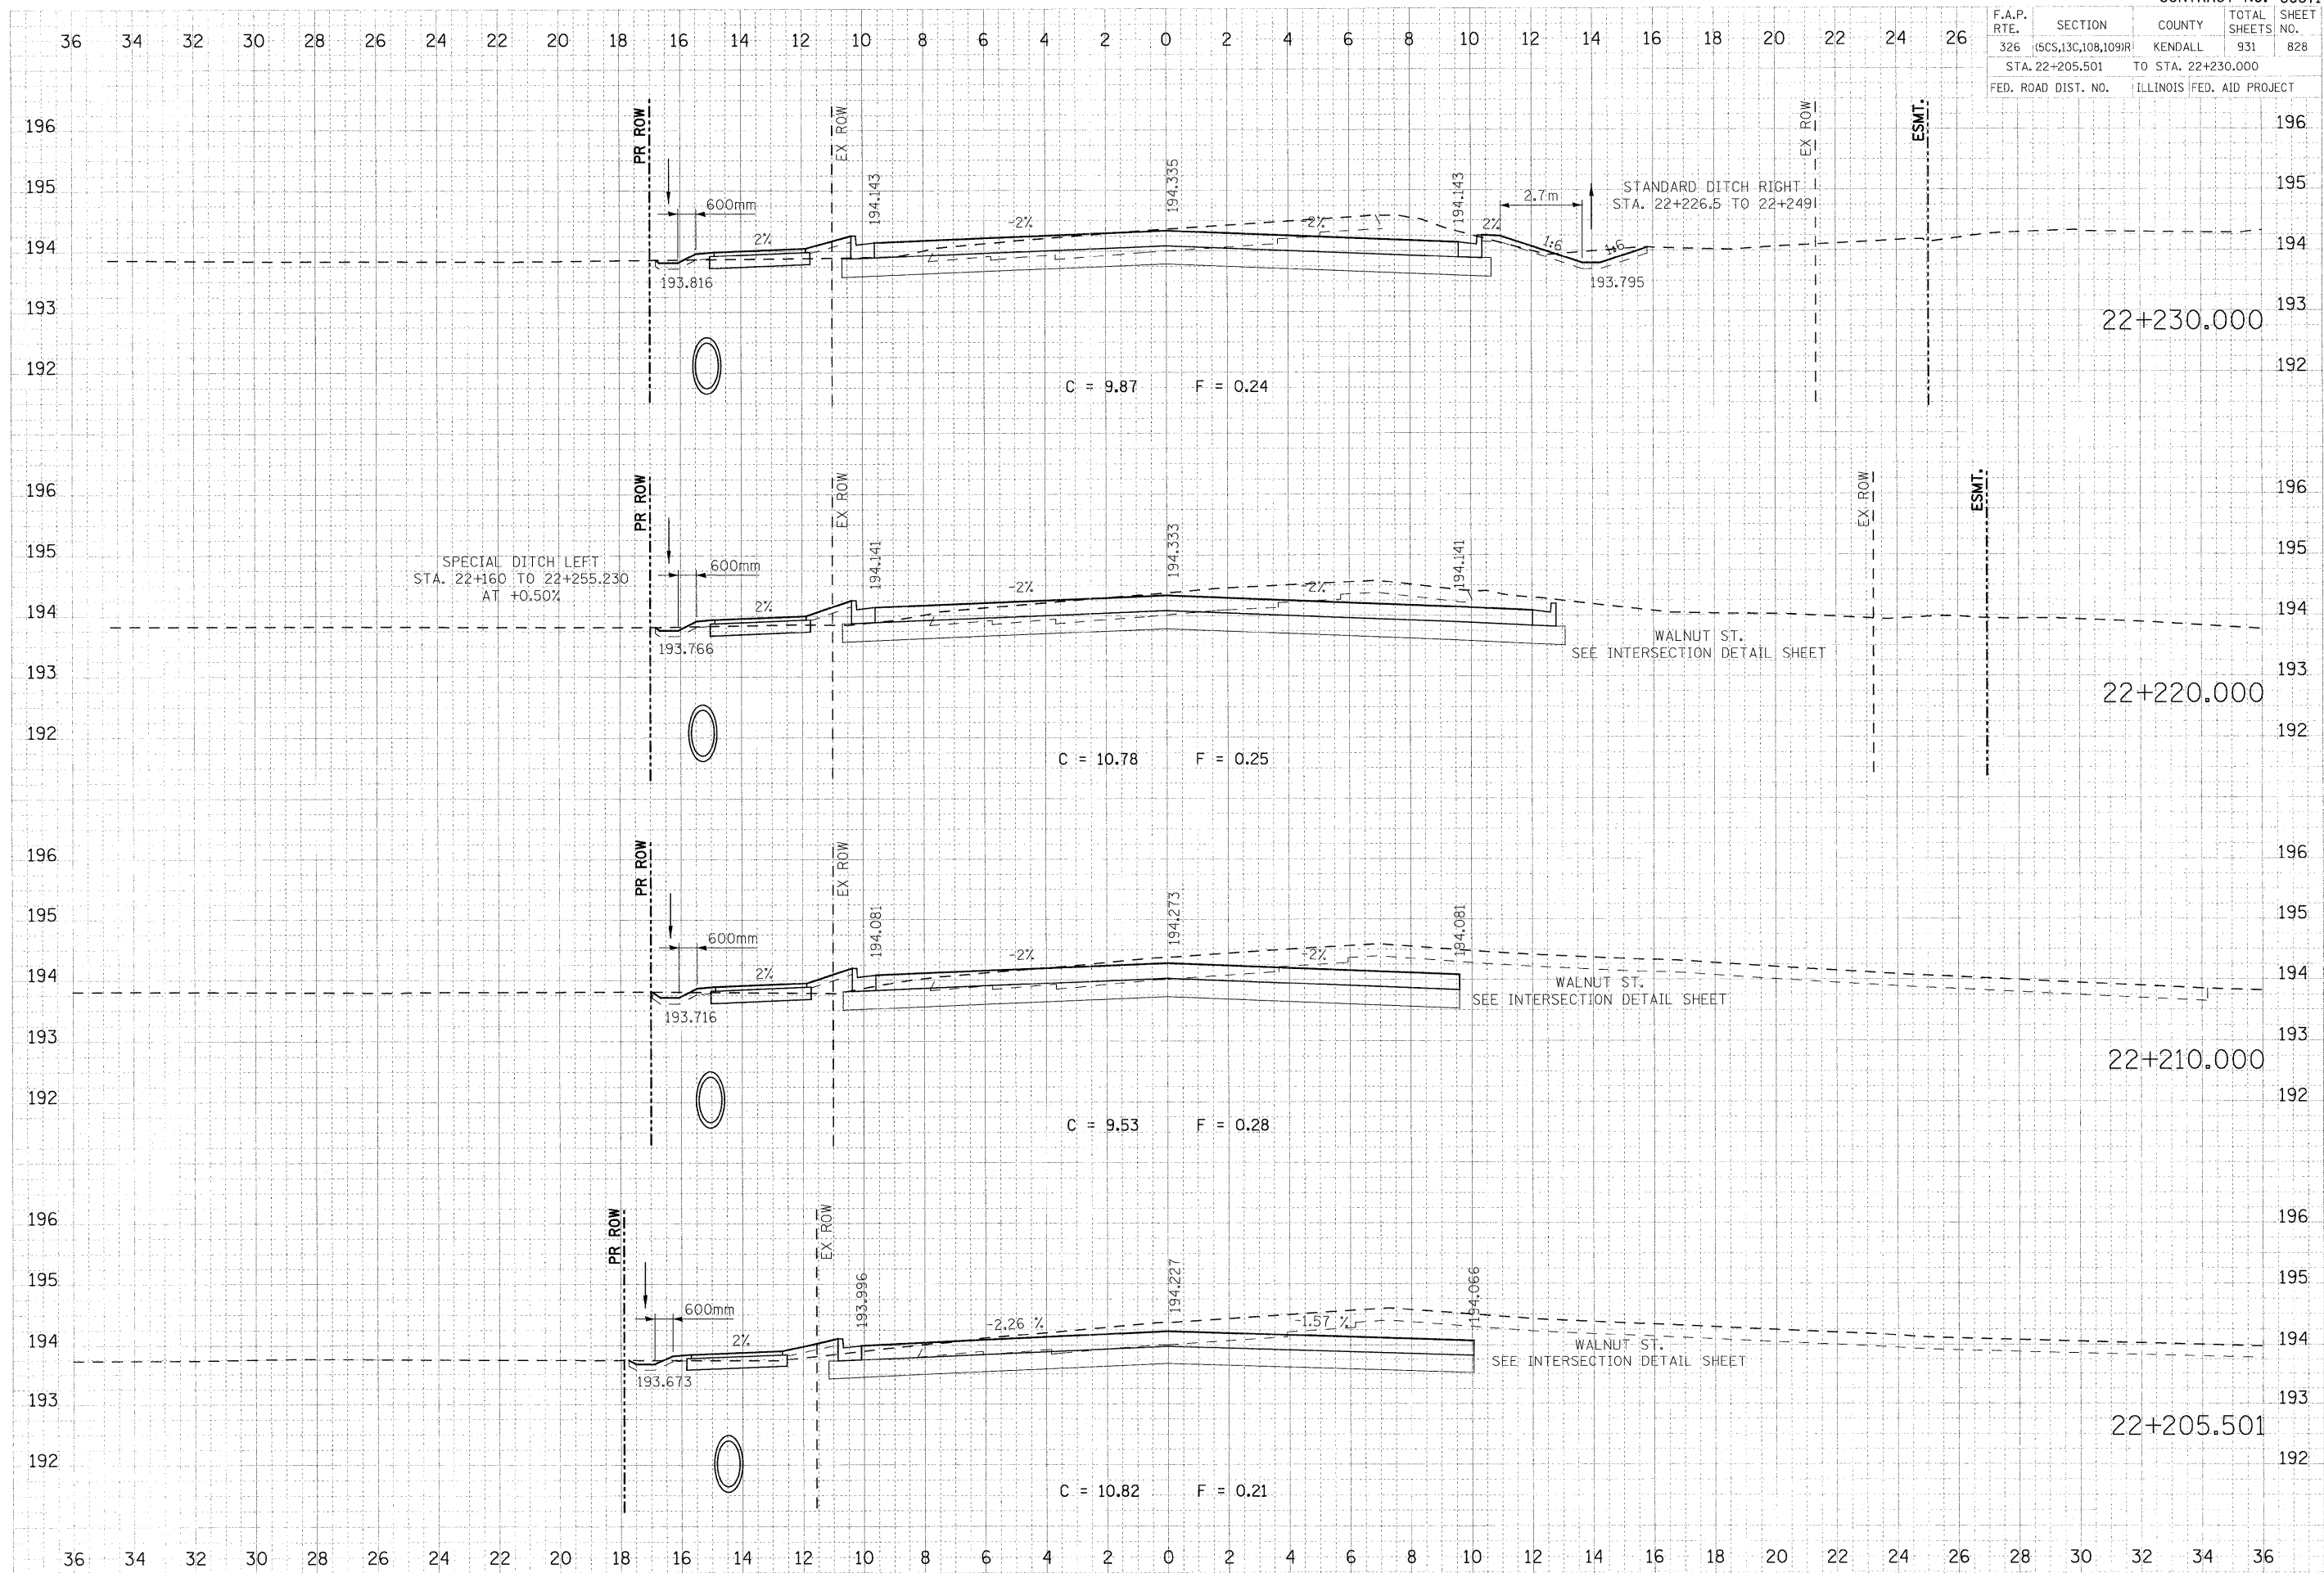

TITLE	DATE
DESIGNED BY	
CHECKED BY	
DATE	
SCALE	
PROJECT NO.	
USER NAME	

ORIGINAL SURVEY	DATE
DATE	
SCALE	
PROJECT NO.	
USER NAME	

PLOT DATE = 07/26/2001  
 PLOT NAME = 012000.dwg  
 PLOT SCALE = 1/8" = 1'-0"  
 USER NAME = JUSERDESCR