


F.A.P. RTE.	SECTION	COUNTY	TOTAL SHEETS	SHEET NO.
326	(SCS,13C,108,109)R	KENDALL	931	831
STA. 22+300.000		TO STA. 22+330.000		
FED. ROAD DIST. NO.	ILLINOIS FED. AID PROJECT			

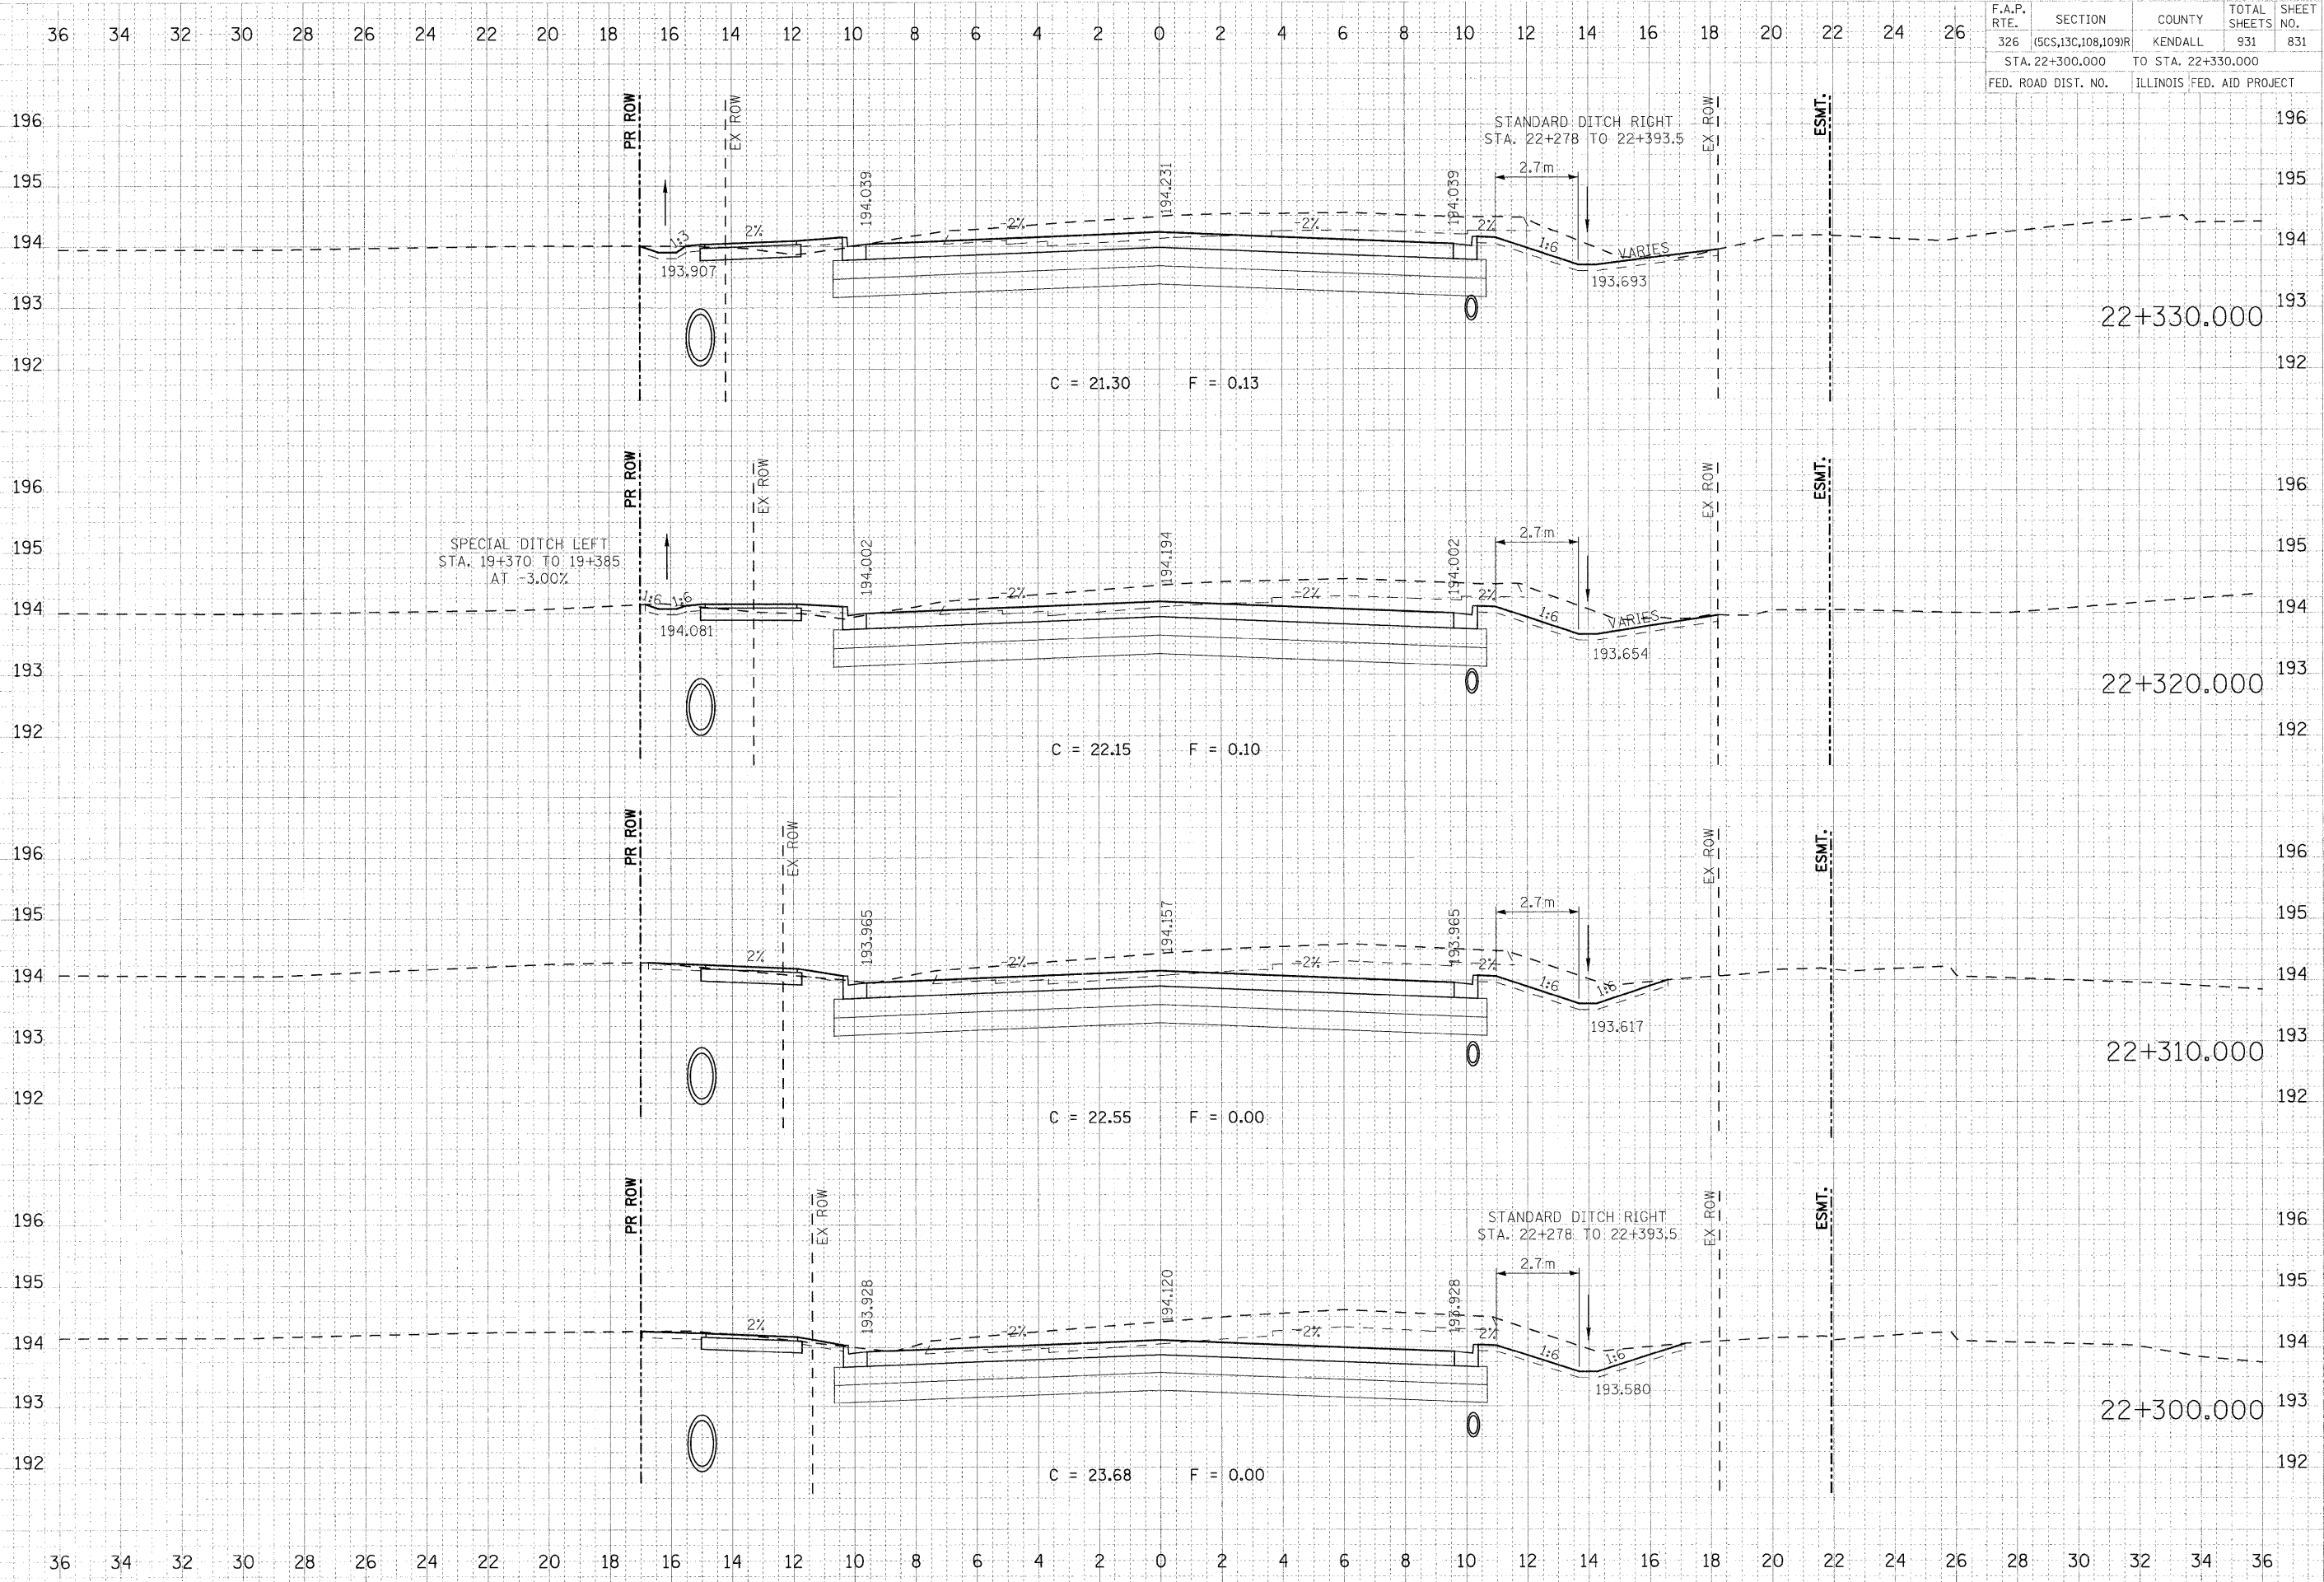

FINAL	DATE
BY	
APPROVED	
DATE	
BY	
APPROVED	
DATE	
BY	
APPROVED	
DATE	

ORIGINAL	DATE
BY	
APPROVED	
DATE	
BY	
APPROVED	
DATE	
BY	
APPROVED	
DATE	

PLOT DATE = 07/26/2011
 FILE NAME = 243-97283...
 PLOT SCALE = 0.1000 m / MM.
 USER NAME = JUSERDESCR