


F.A.P. RTE.	SECTION	COUNTY	TOTAL SHEETS	SHEET NO.
326	(SCS,13C,108,109)R	KENDALL	931	832
STA. 22+340.000		TO STA. 22+360.000		
FED. ROAD DIST. NO.		ILLINOIS FED. AID PROJECT		

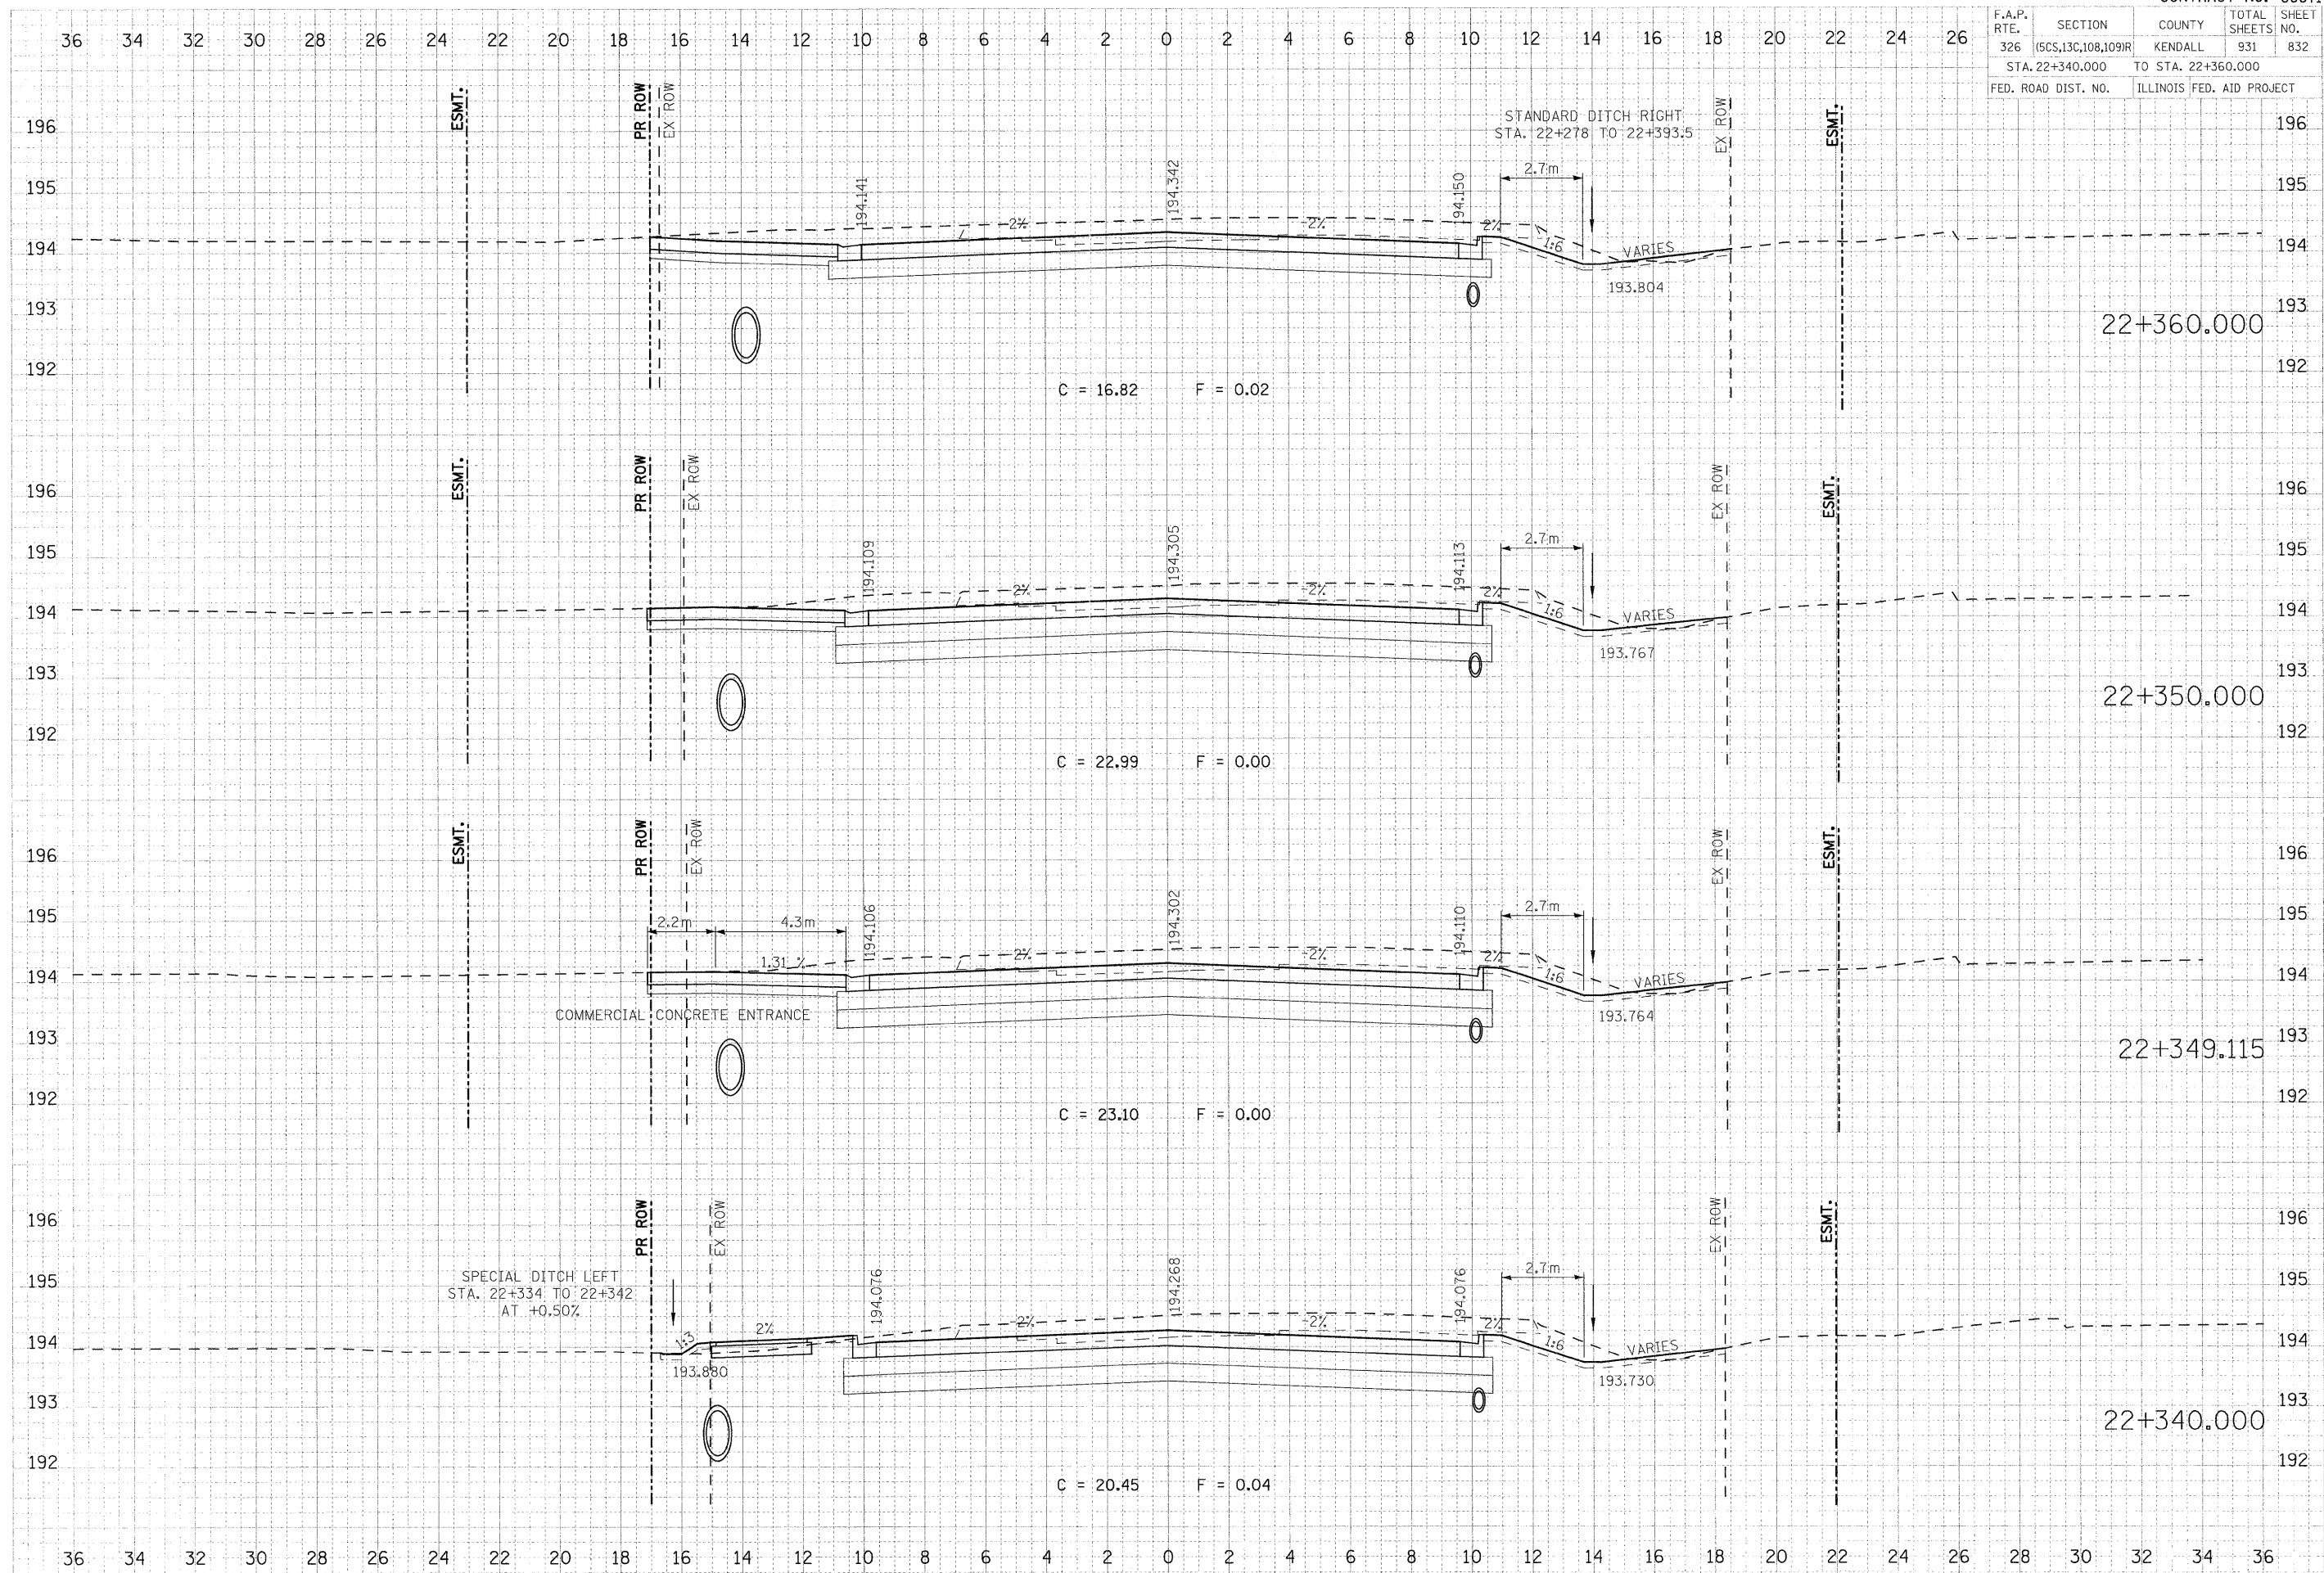

DATE	BY
DESIGNED	
DRAWN	
CHECKED	
IN CHARGE	

DATE	BY
DESIGNED	
DRAWN	
CHECKED	
IN CHARGE	

PLOT DATE = 07/26/2011  
 FILE NAME = 94557PXS-hwf-47n.dgn  
 PLOT SCALE = 0.1000 in / mm  
 USER NAME = JUSERDESCR