


F.A.P. RTE.	SECTION	COUNTY	TOTAL SHEETS	SHEET NO.
326	(5CS,13C,108,109)R	KENDALL	931	836
STA. 22+460.000 TO STA. 22+490.000				
FED. ROAD DIST. NO.		ILLINOIS FED. AID PROJECT		

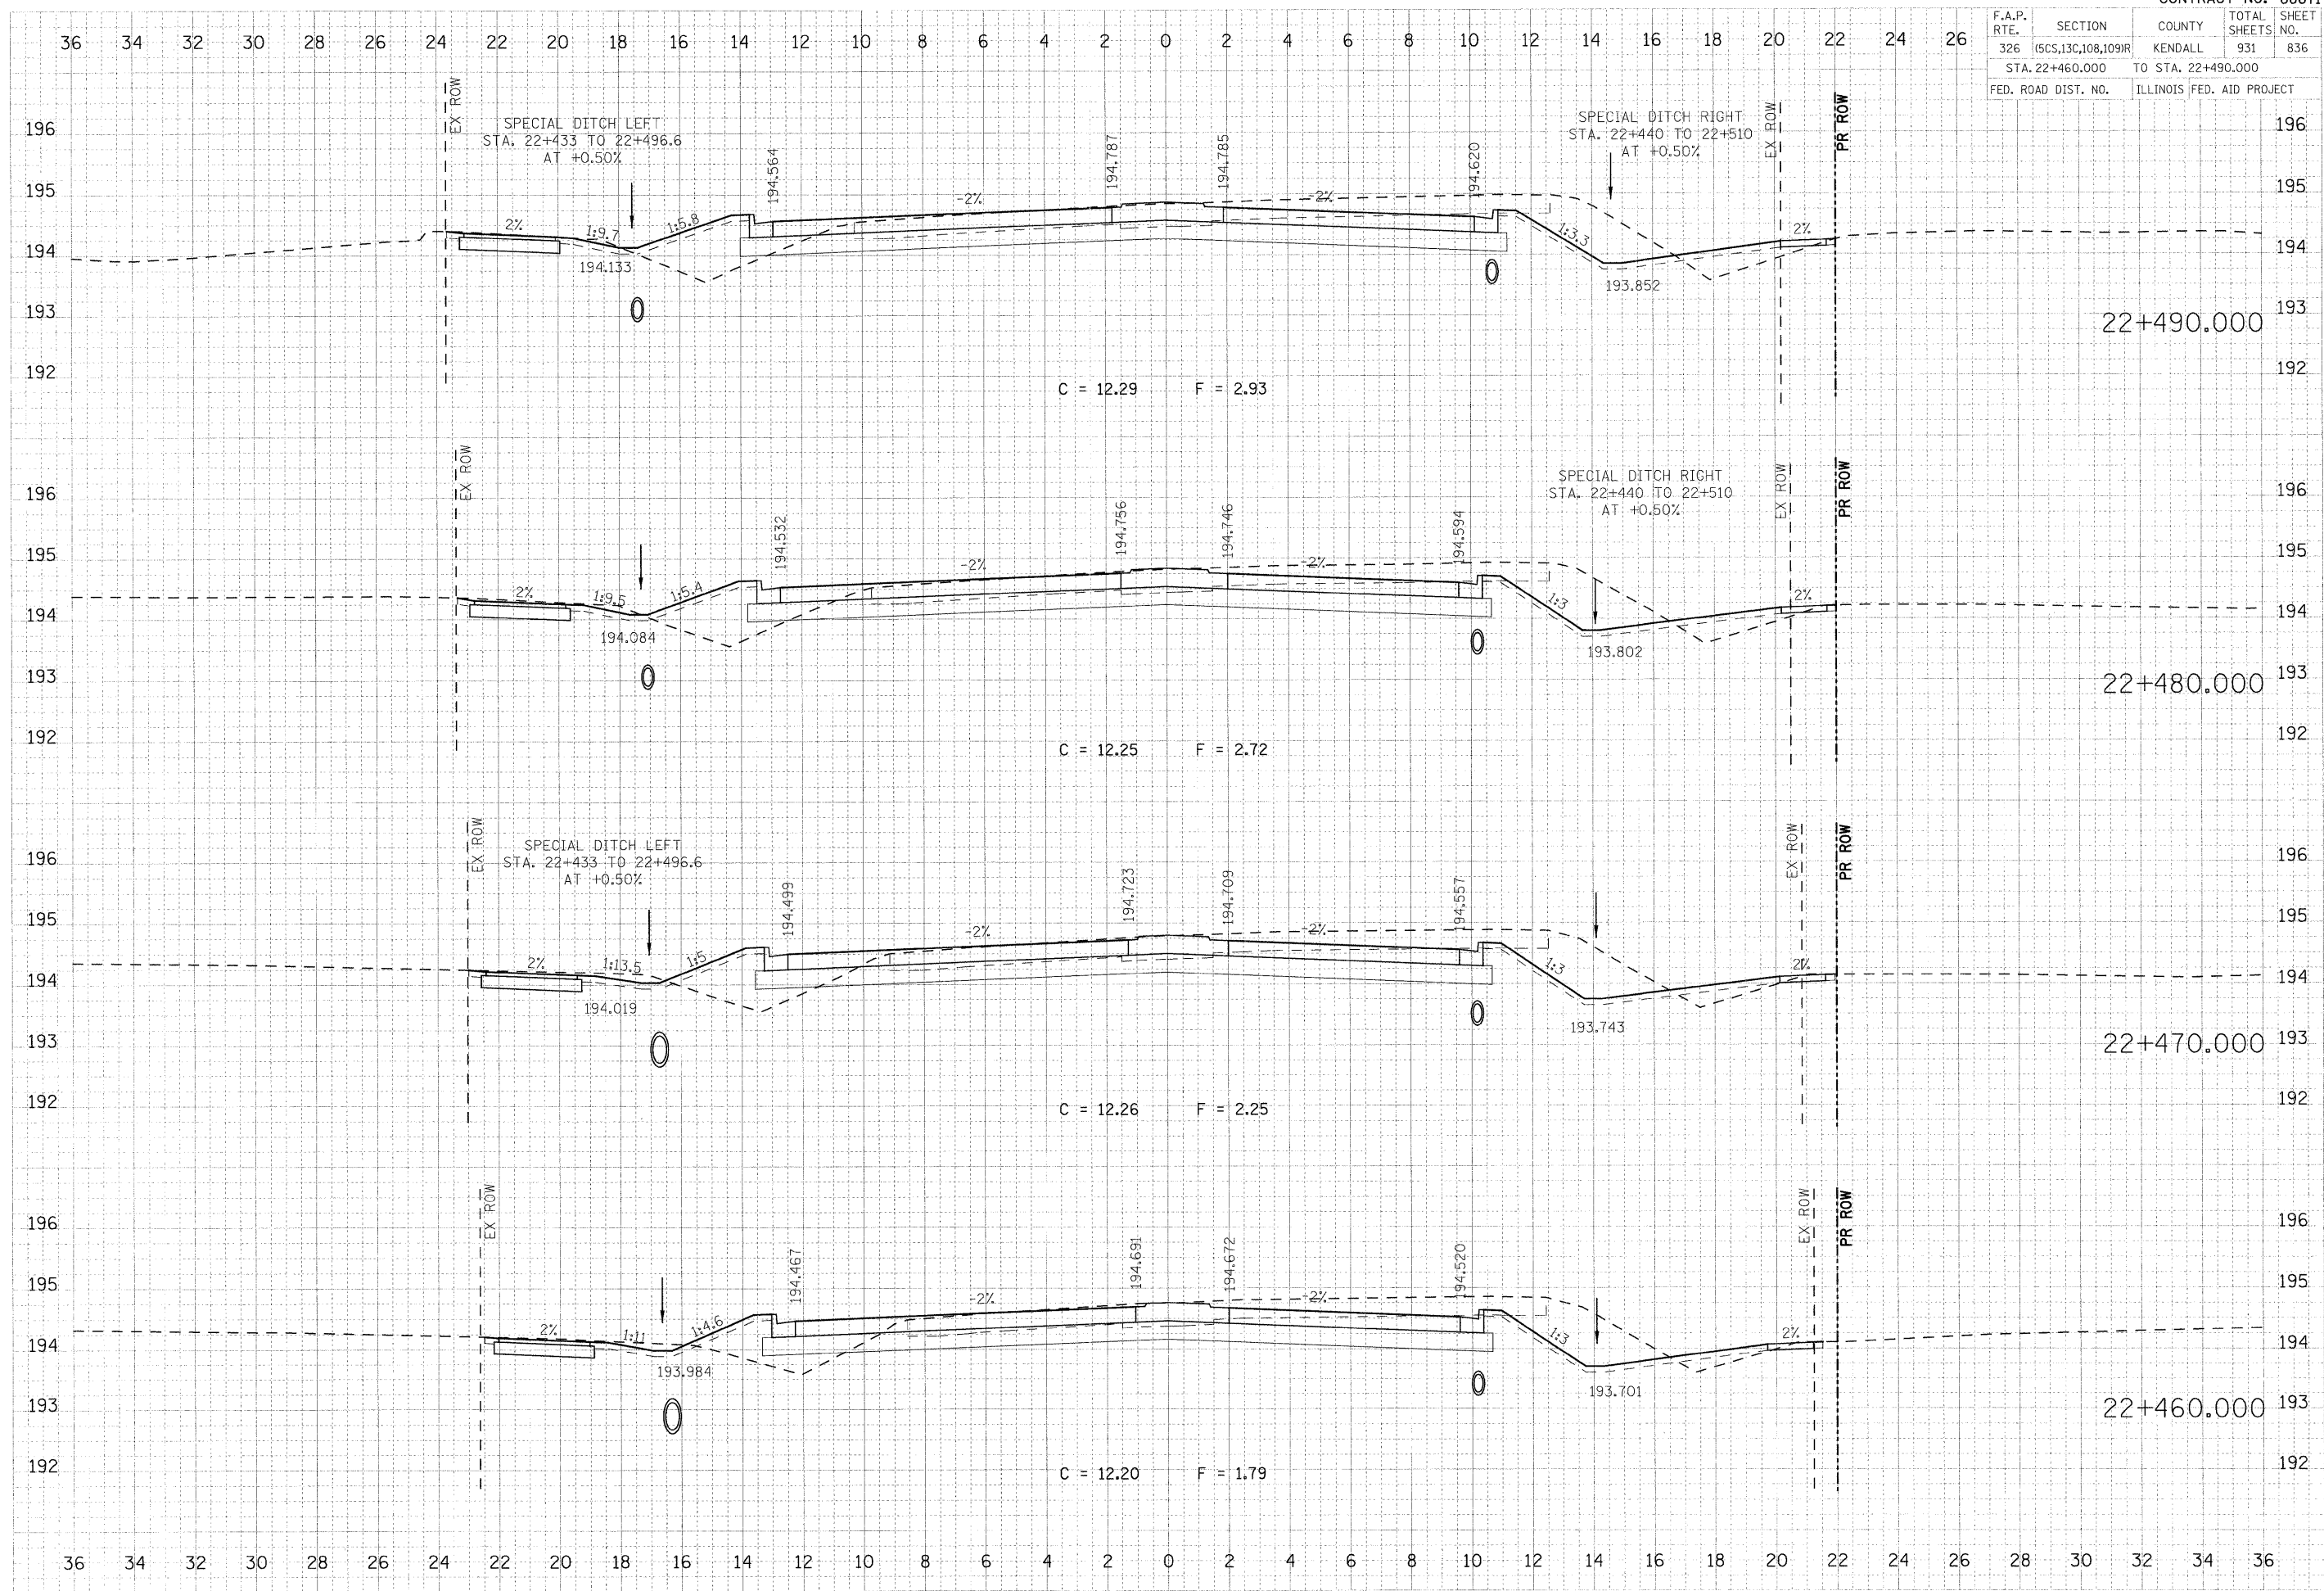

DATE	BY	REVISION

DATE	BY	REVISION

PLOT DATE = 07/26/2011  
 FILE NAME = 713167031\_ahaf\_47.rxdgn  
 PLOT SCALE = 0.1000 in MM  
 USER NAME = JUSERDESCR