


F.A.P. RTE.	SECTION	COUNTY	TOTAL SHEETS	SHEET NO.
326	(SCS,13C,108,109)R	KENDALL	931	837
STA. 22+500.000		TO STA. 22+520.000		
FED. ROAD DIST. NO.		ILLINOIS FED. AID PROJECT		

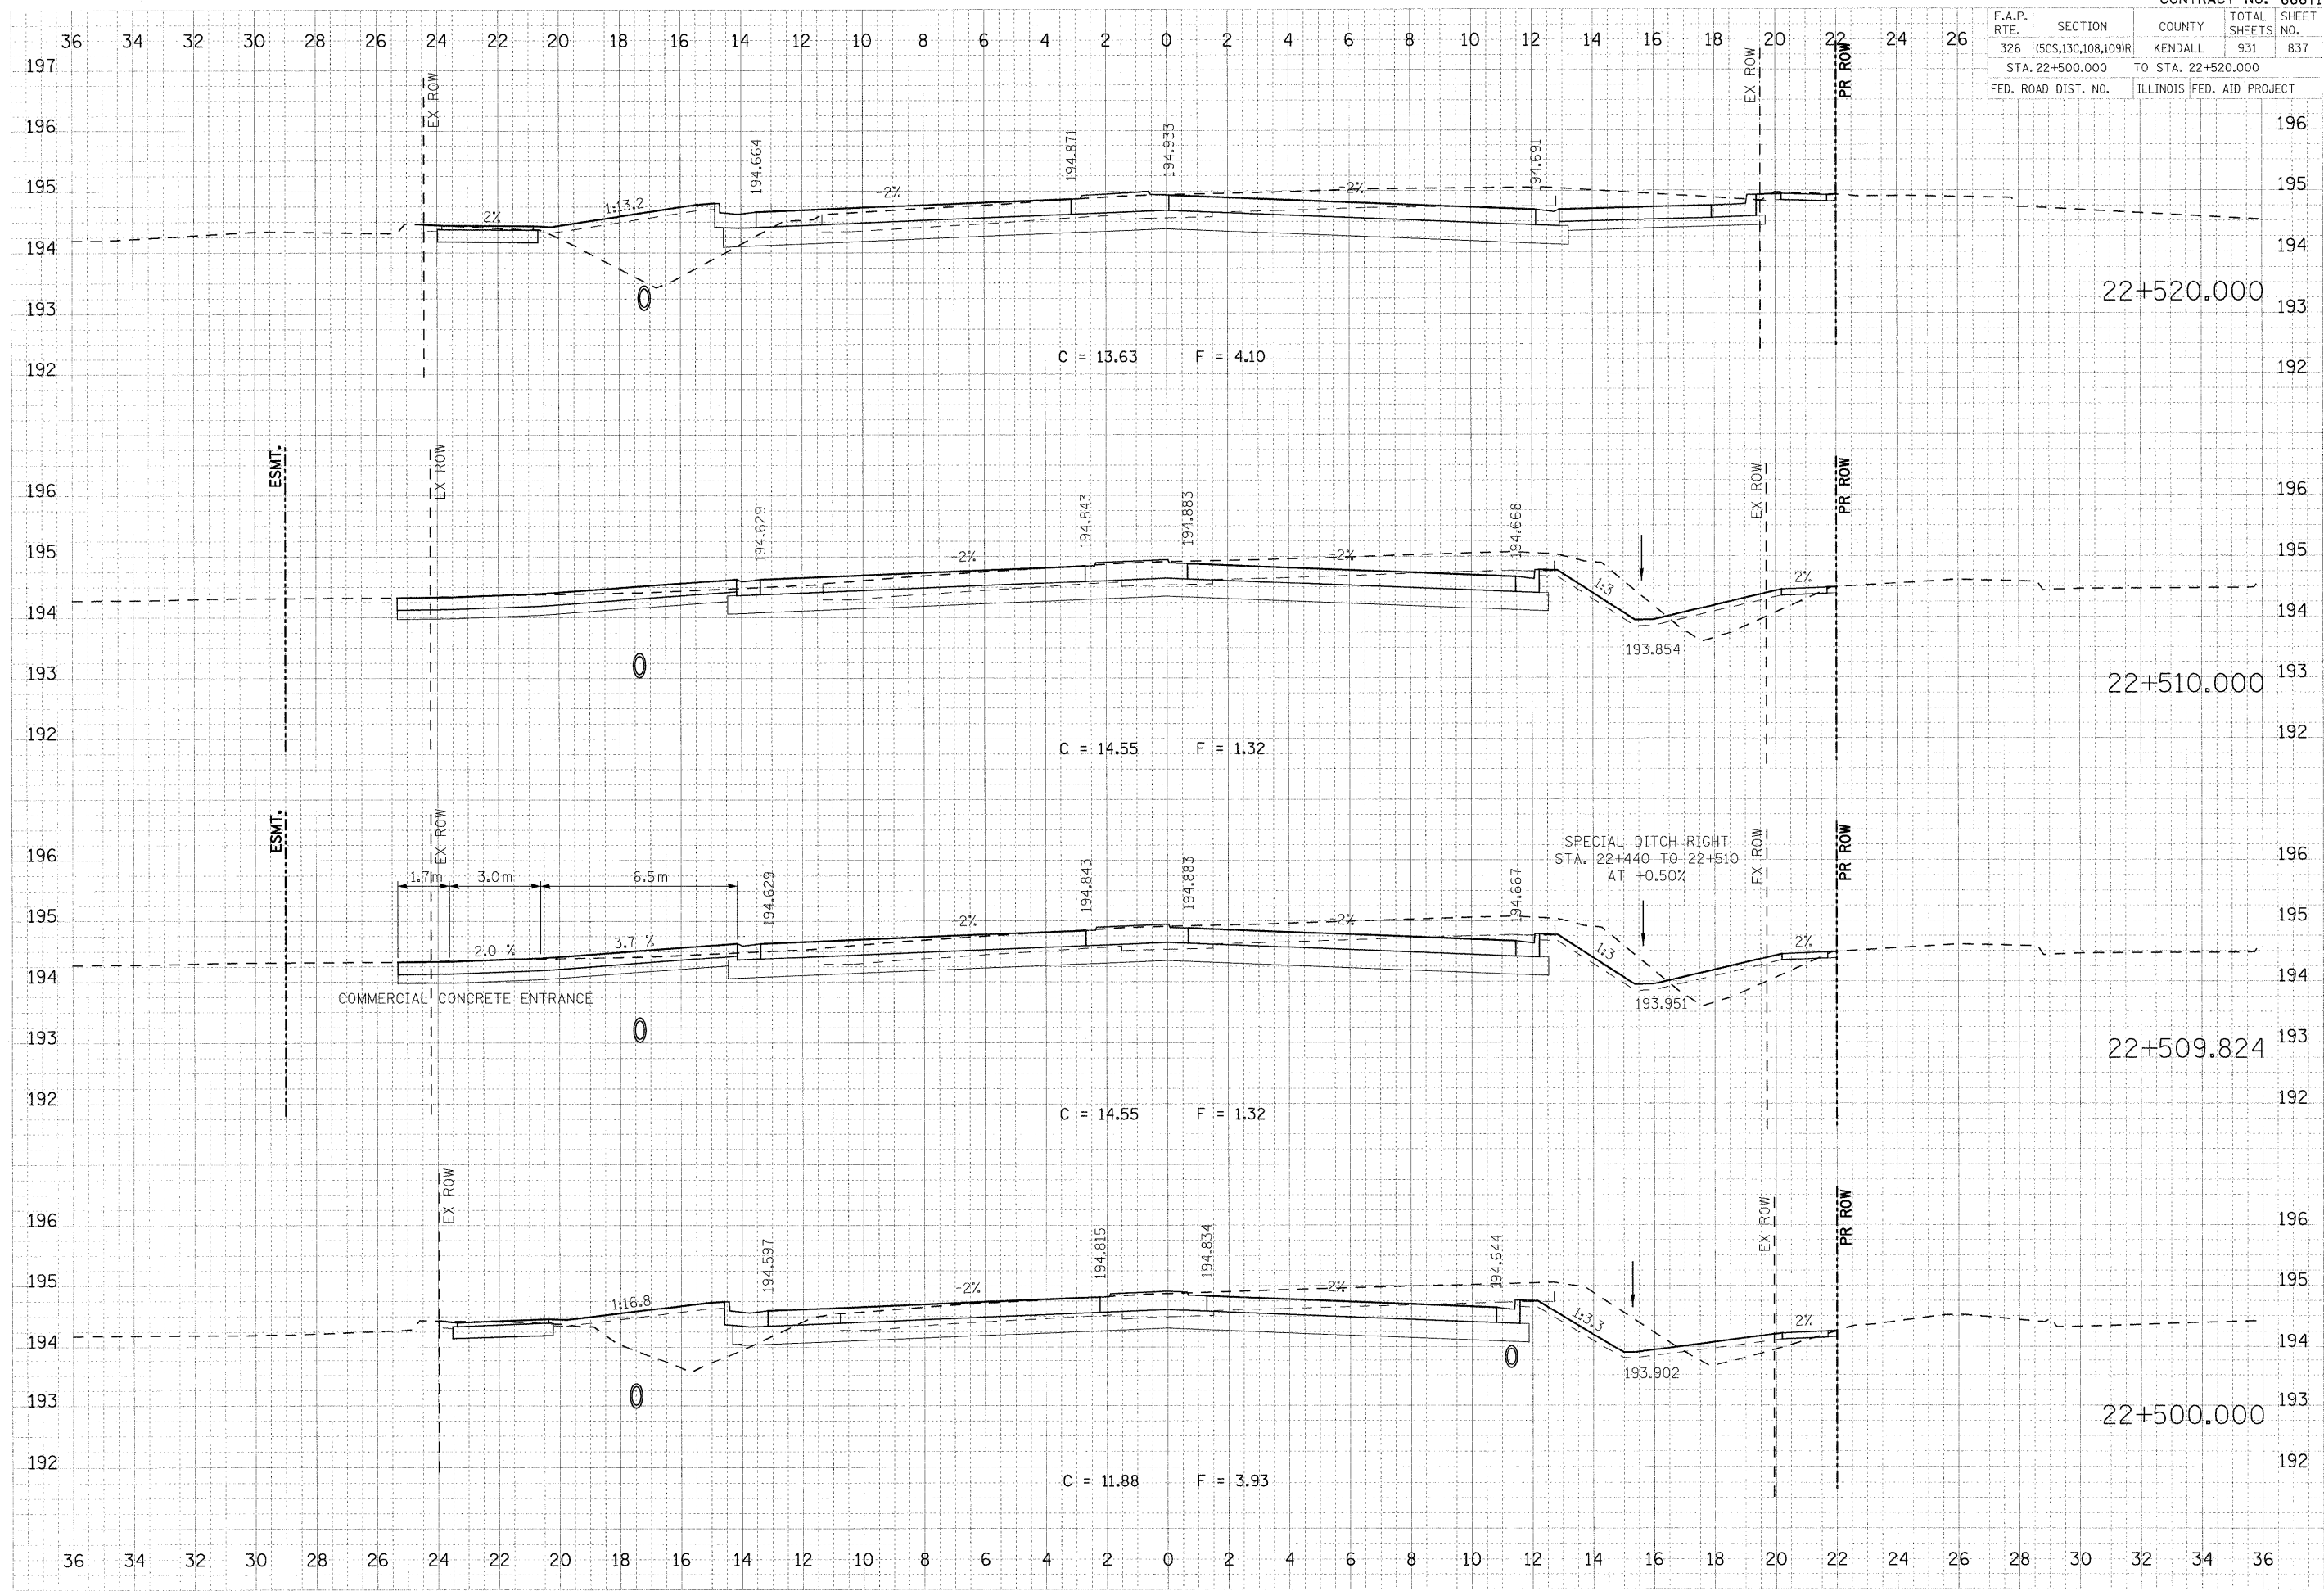

FINAL	DATE	BY	DATE
DESIGNED			
CHECKED			
NOTED			
APPROVED			

ORIGINAL	DATE	BY	DATE
SCHEMATIC			
SCHEMATIC			
NOTE BOOK			
AREAS			
AREAS			

PLOT DATE = 8/7/25/2011
 FILE NAME = 744-97285-Inf-47rv.dgn
 PLOT SCALE = 81.9200 m / MM.
 USER NAME = JUSBERDESCR.