


F.A.P. RTE.	SECTION	COUNTY	TOTAL SHEETS	SHEET NO.
326	(5CS,13C,108,109)R	KENDALL	931	840
STA. 22+573.881		TO STA. 22+590.000		
FED. ROAD DIST. NO.		ILLINOIS FED. AID PROJECT		

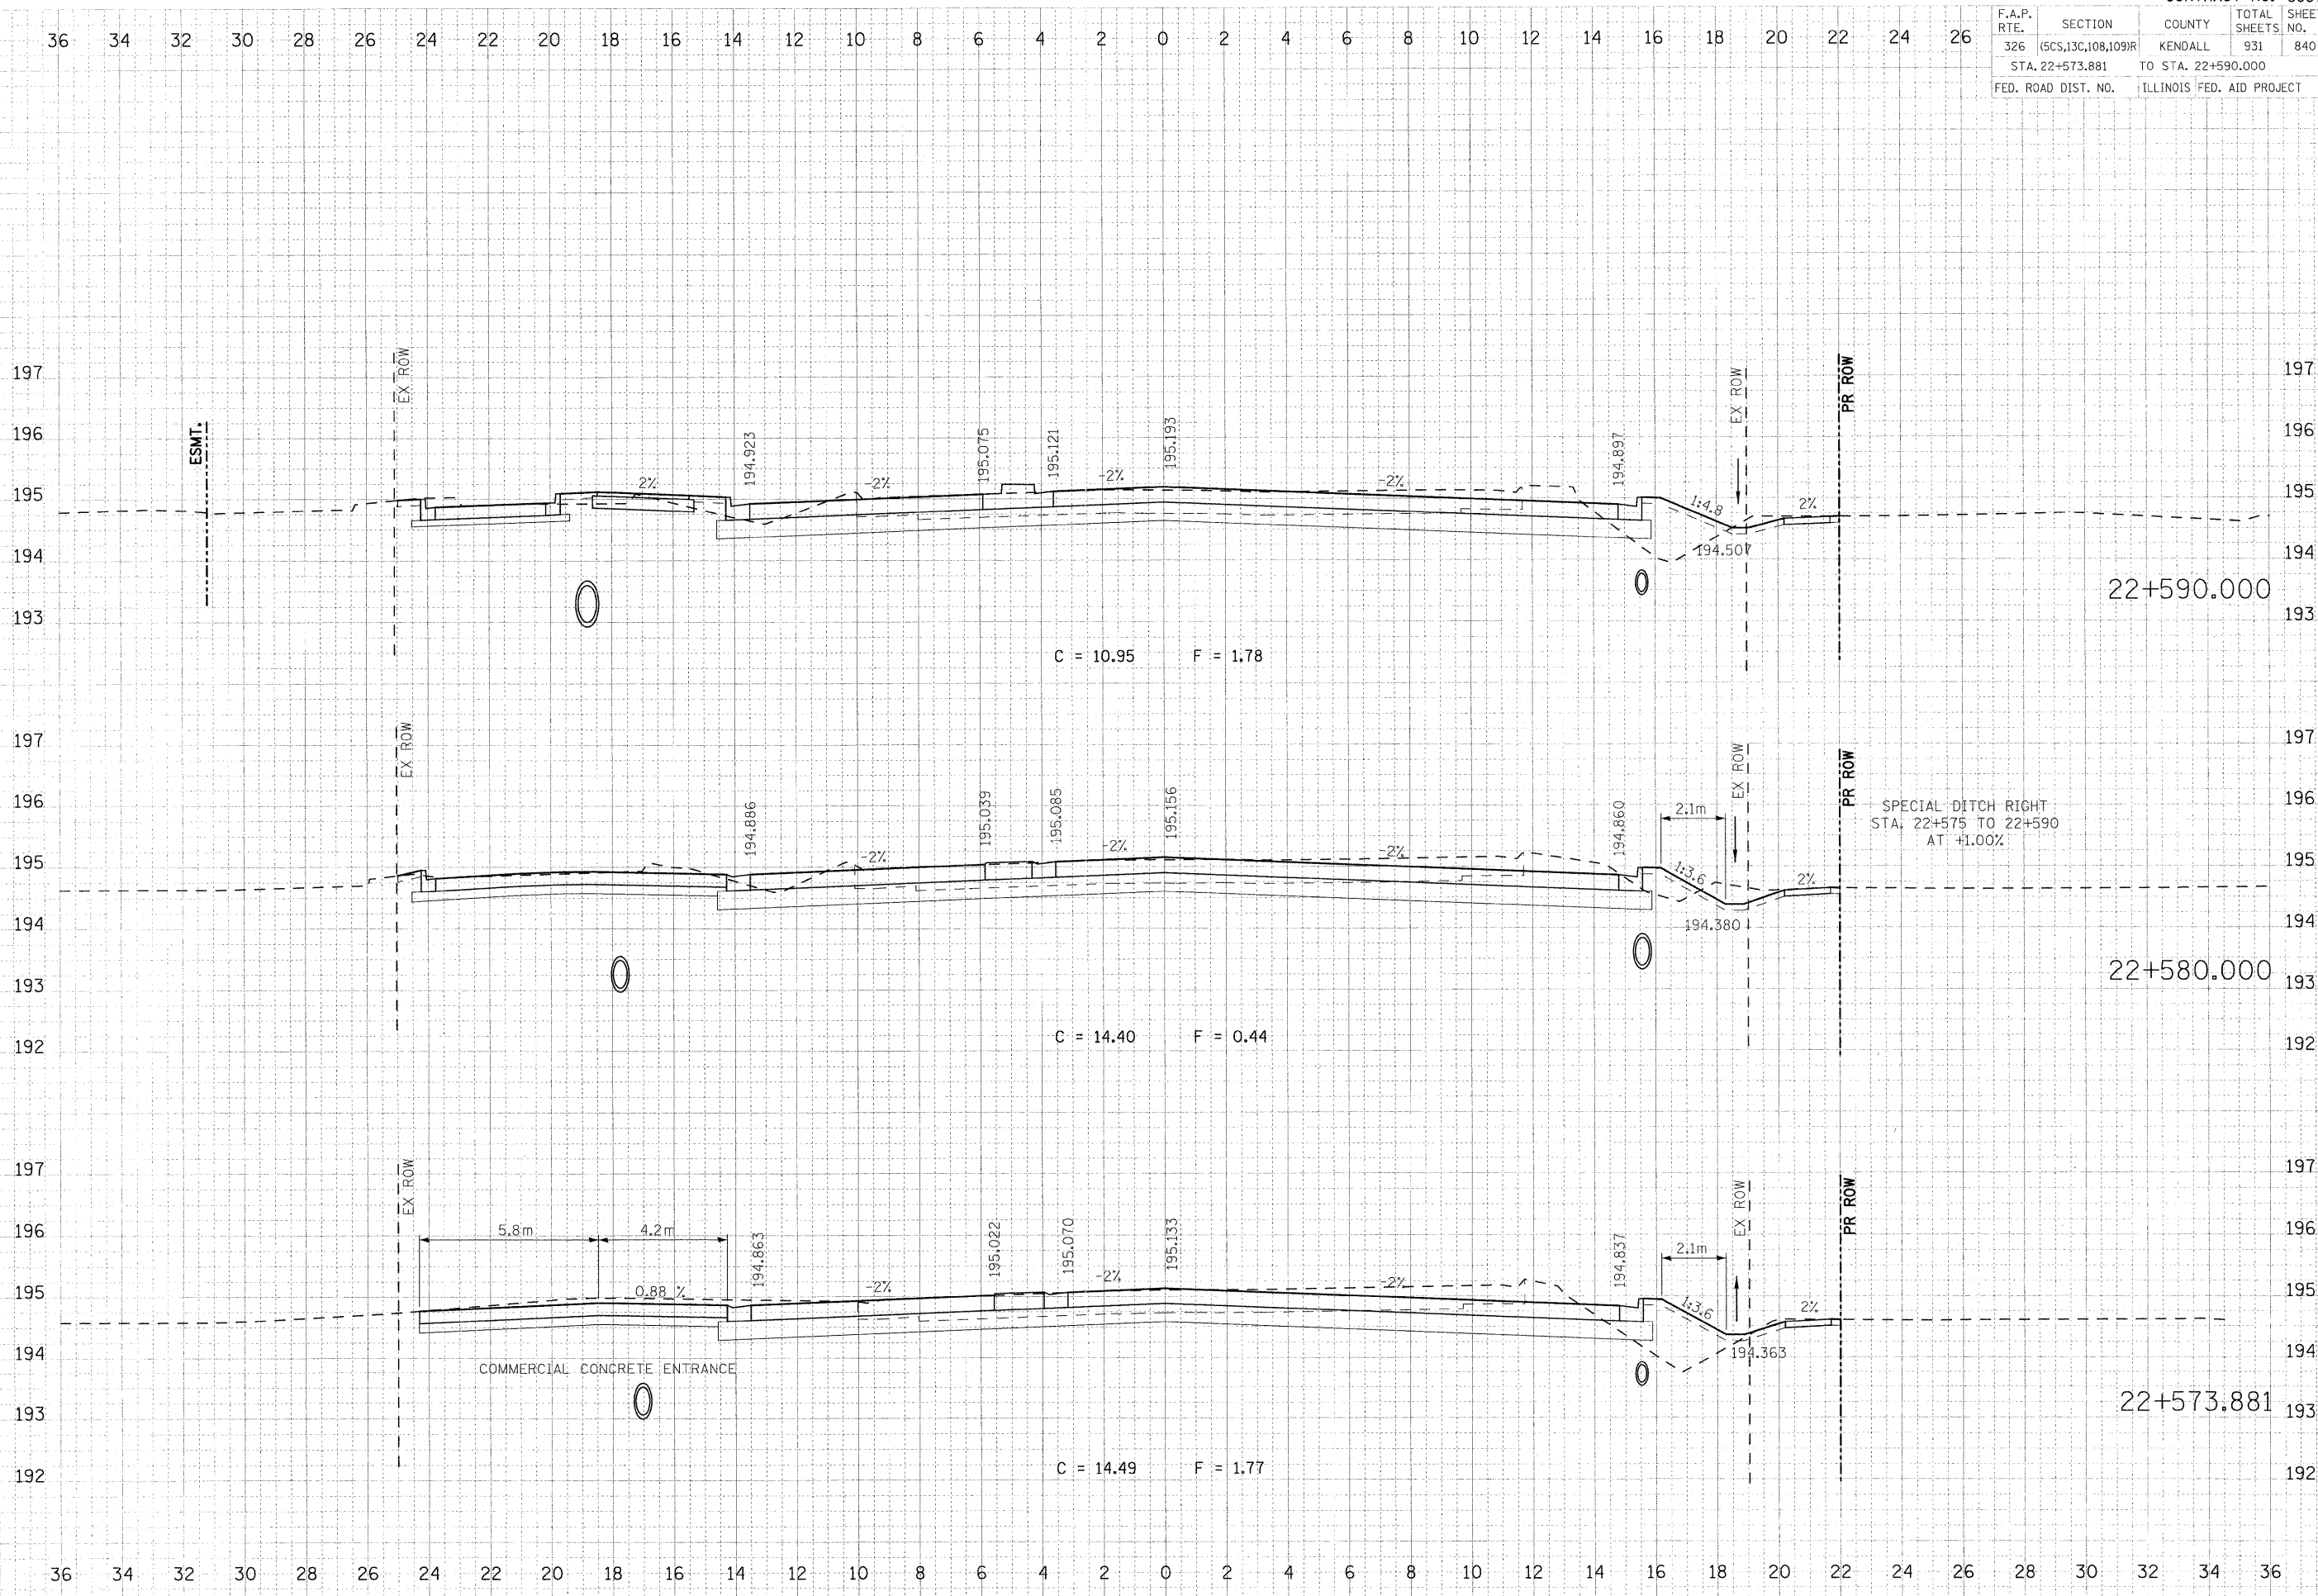

FINAL DATE: _____ BY: _____
 CHECKED DATE: _____ BY: _____
 DESIGNED DATE: _____ BY: _____
 DRAWN DATE: _____ BY: _____
 USER NAME: JUSERDESCR

ORIGINAL DATE: _____ BY: _____
 CHECKED DATE: _____ BY: _____
 DESIGNED DATE: _____ BY: _____
 DRAWN DATE: _____ BY: _____
 USER NAME: JUSERDESCR

PLOT DATE = 07/26/2011
 PLOT SCALE = 0.1000 MM
 USER NAME = JUSERDESCR