


F.A.P. RTE.	SECTION	COUNTY	TOTAL SHEETS	SHEET NO.
326	(SCS,13C,108,109)R	KENDALL	931	842
STA. 22+626.823		TO STA. 22+640.000		
FED. ROAD DIST. NO.		ILLINOIS FED. AID PROJECT		

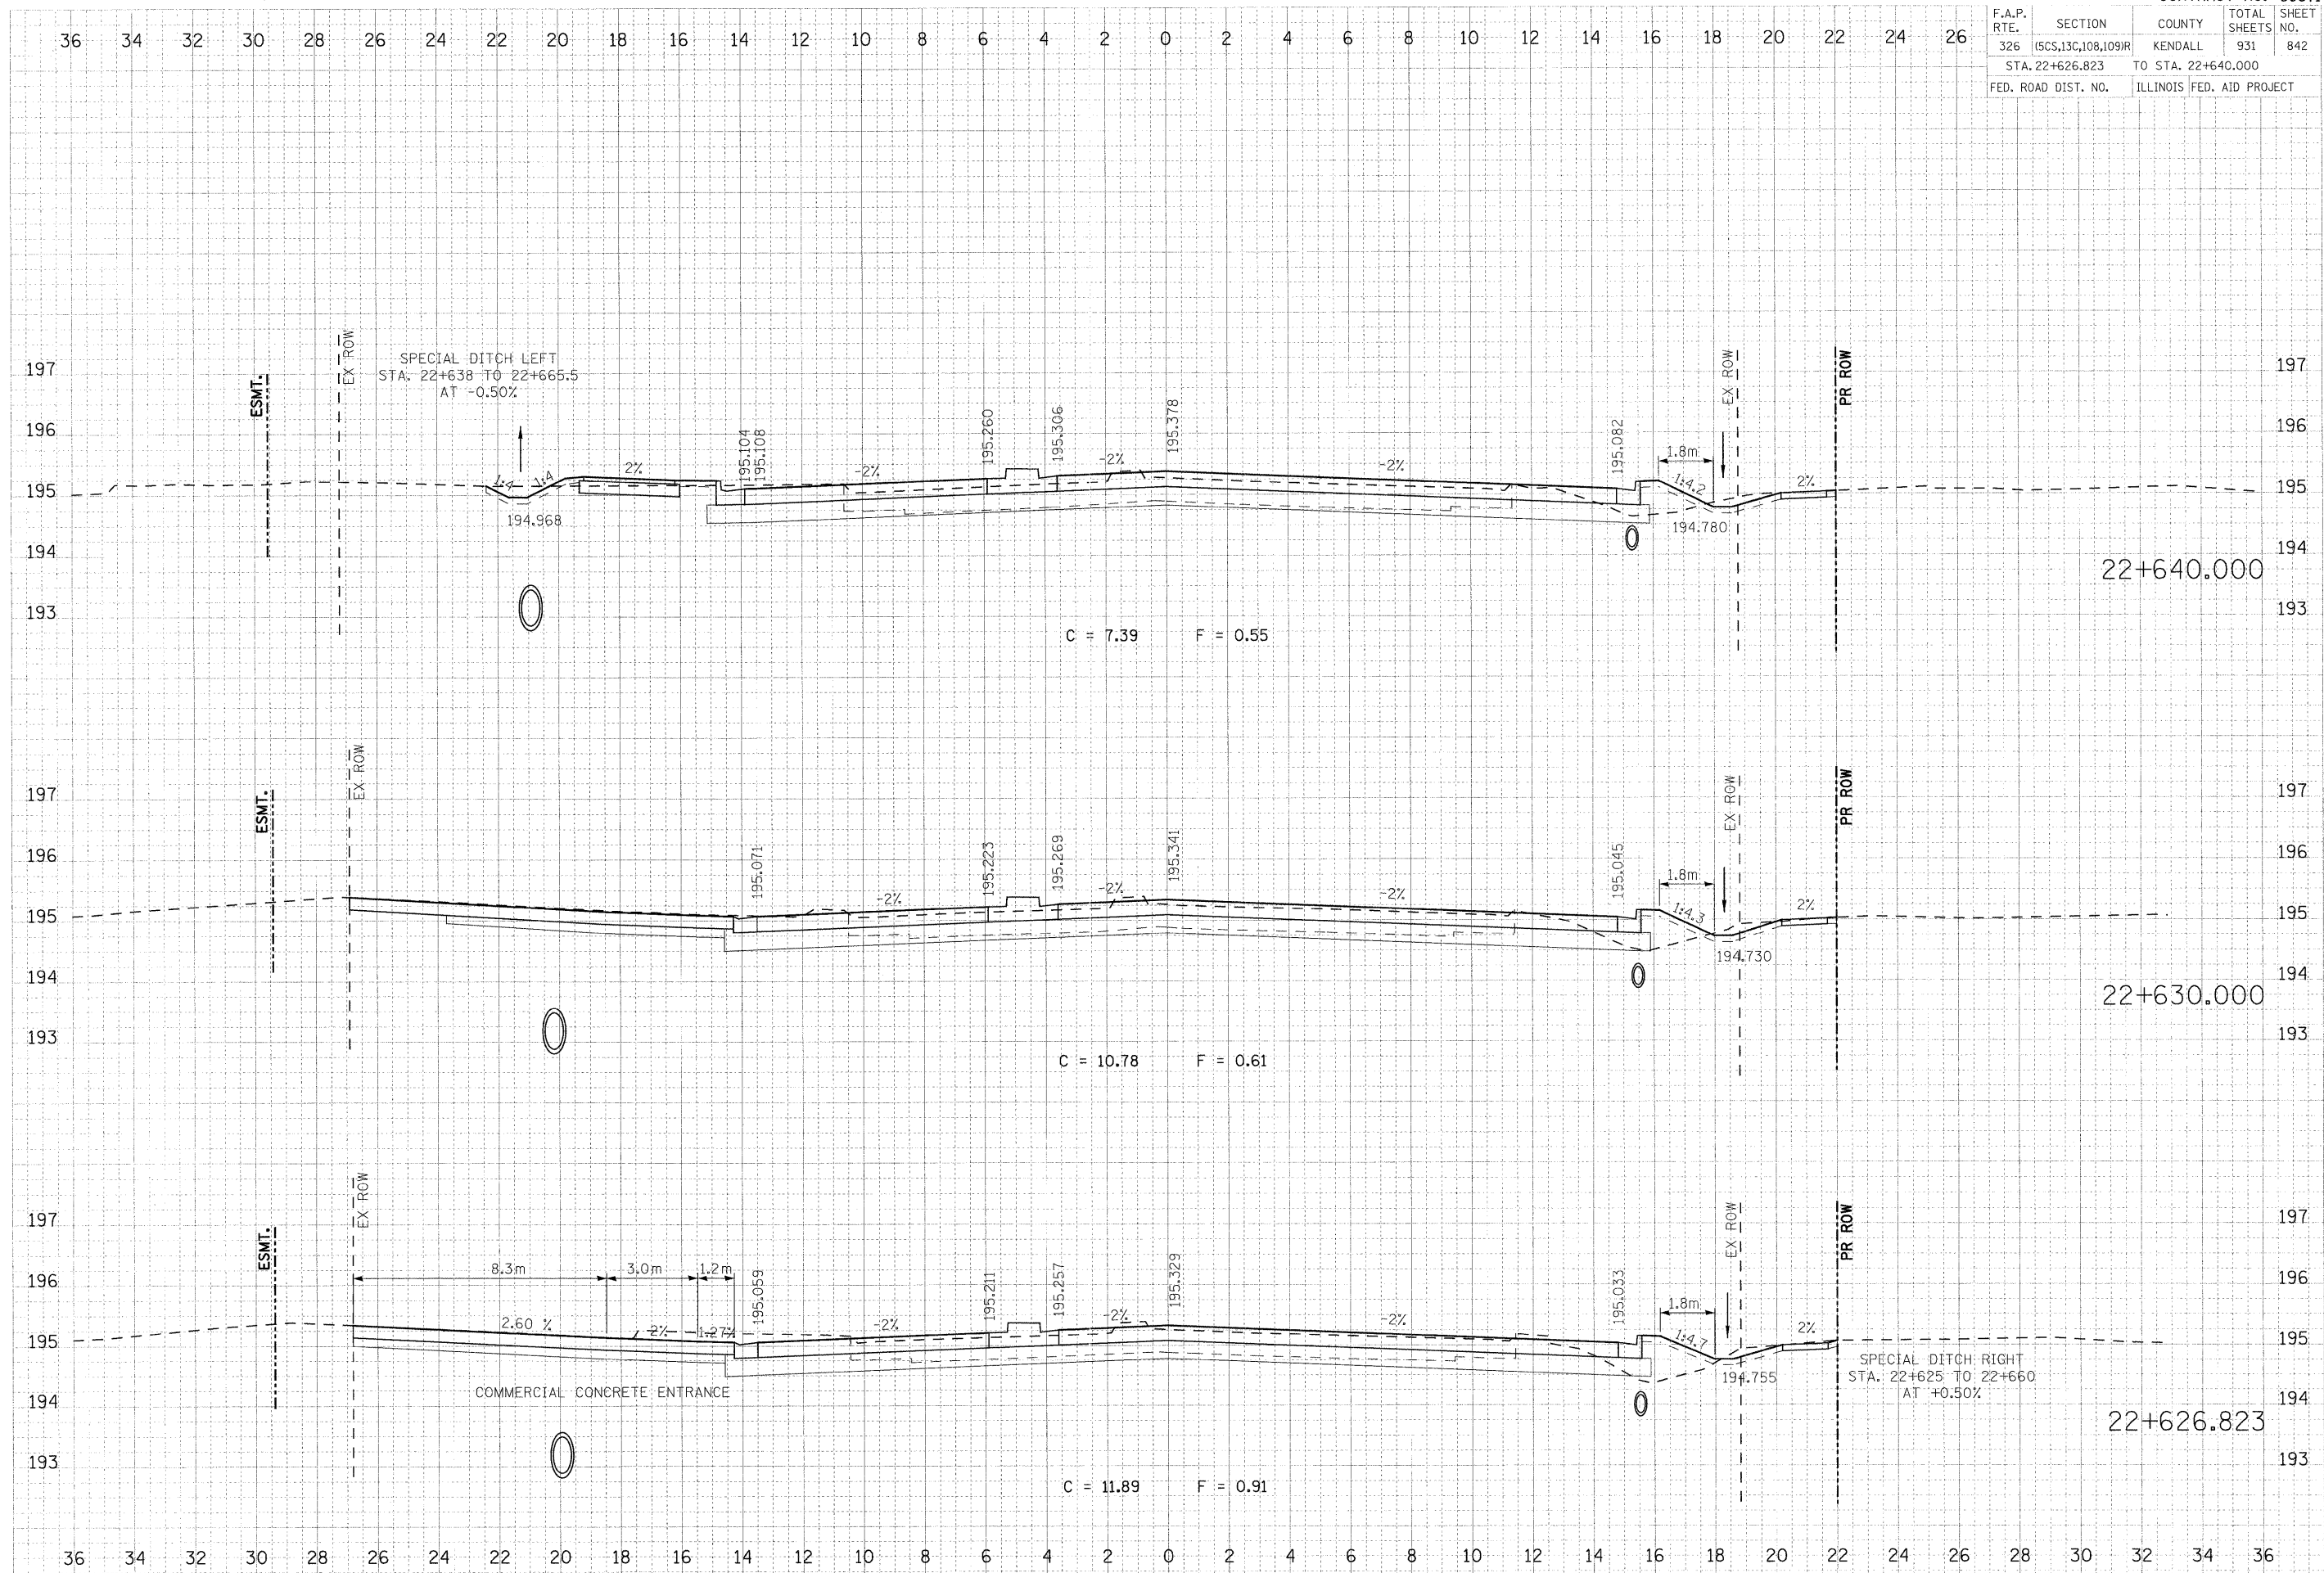

FRUL	DATE
SURVEY	
PLANTED	
NOTE BOOK	
TEMPLATE	
AREAS	
APPROX. CHECKED	

ORIGINAL	DATE
SURVEY	
PLANTED	
NOTE BOOK	
TEMPLATE	
AREAS	
APPROX. CHECKED	

PLOT DATE = 07/26/2011
 FILE NAME = 22+626.823 - 47.mxd
 PLOT SCALE = 0.1000 / MM.
 USER NAME = JUSERDESCR.