


F.A.P. RTE.	SECTION	COUNTY	TOTAL SHEETS	SHEET NO.
326	(5CS,13C,10B,109)R	KENDALL	902	844
STA. 22+700.000 TO STA. 22+740.000				
FED. ROAD DIST. NO.		ILLINOIS FED. AID PROJECT		

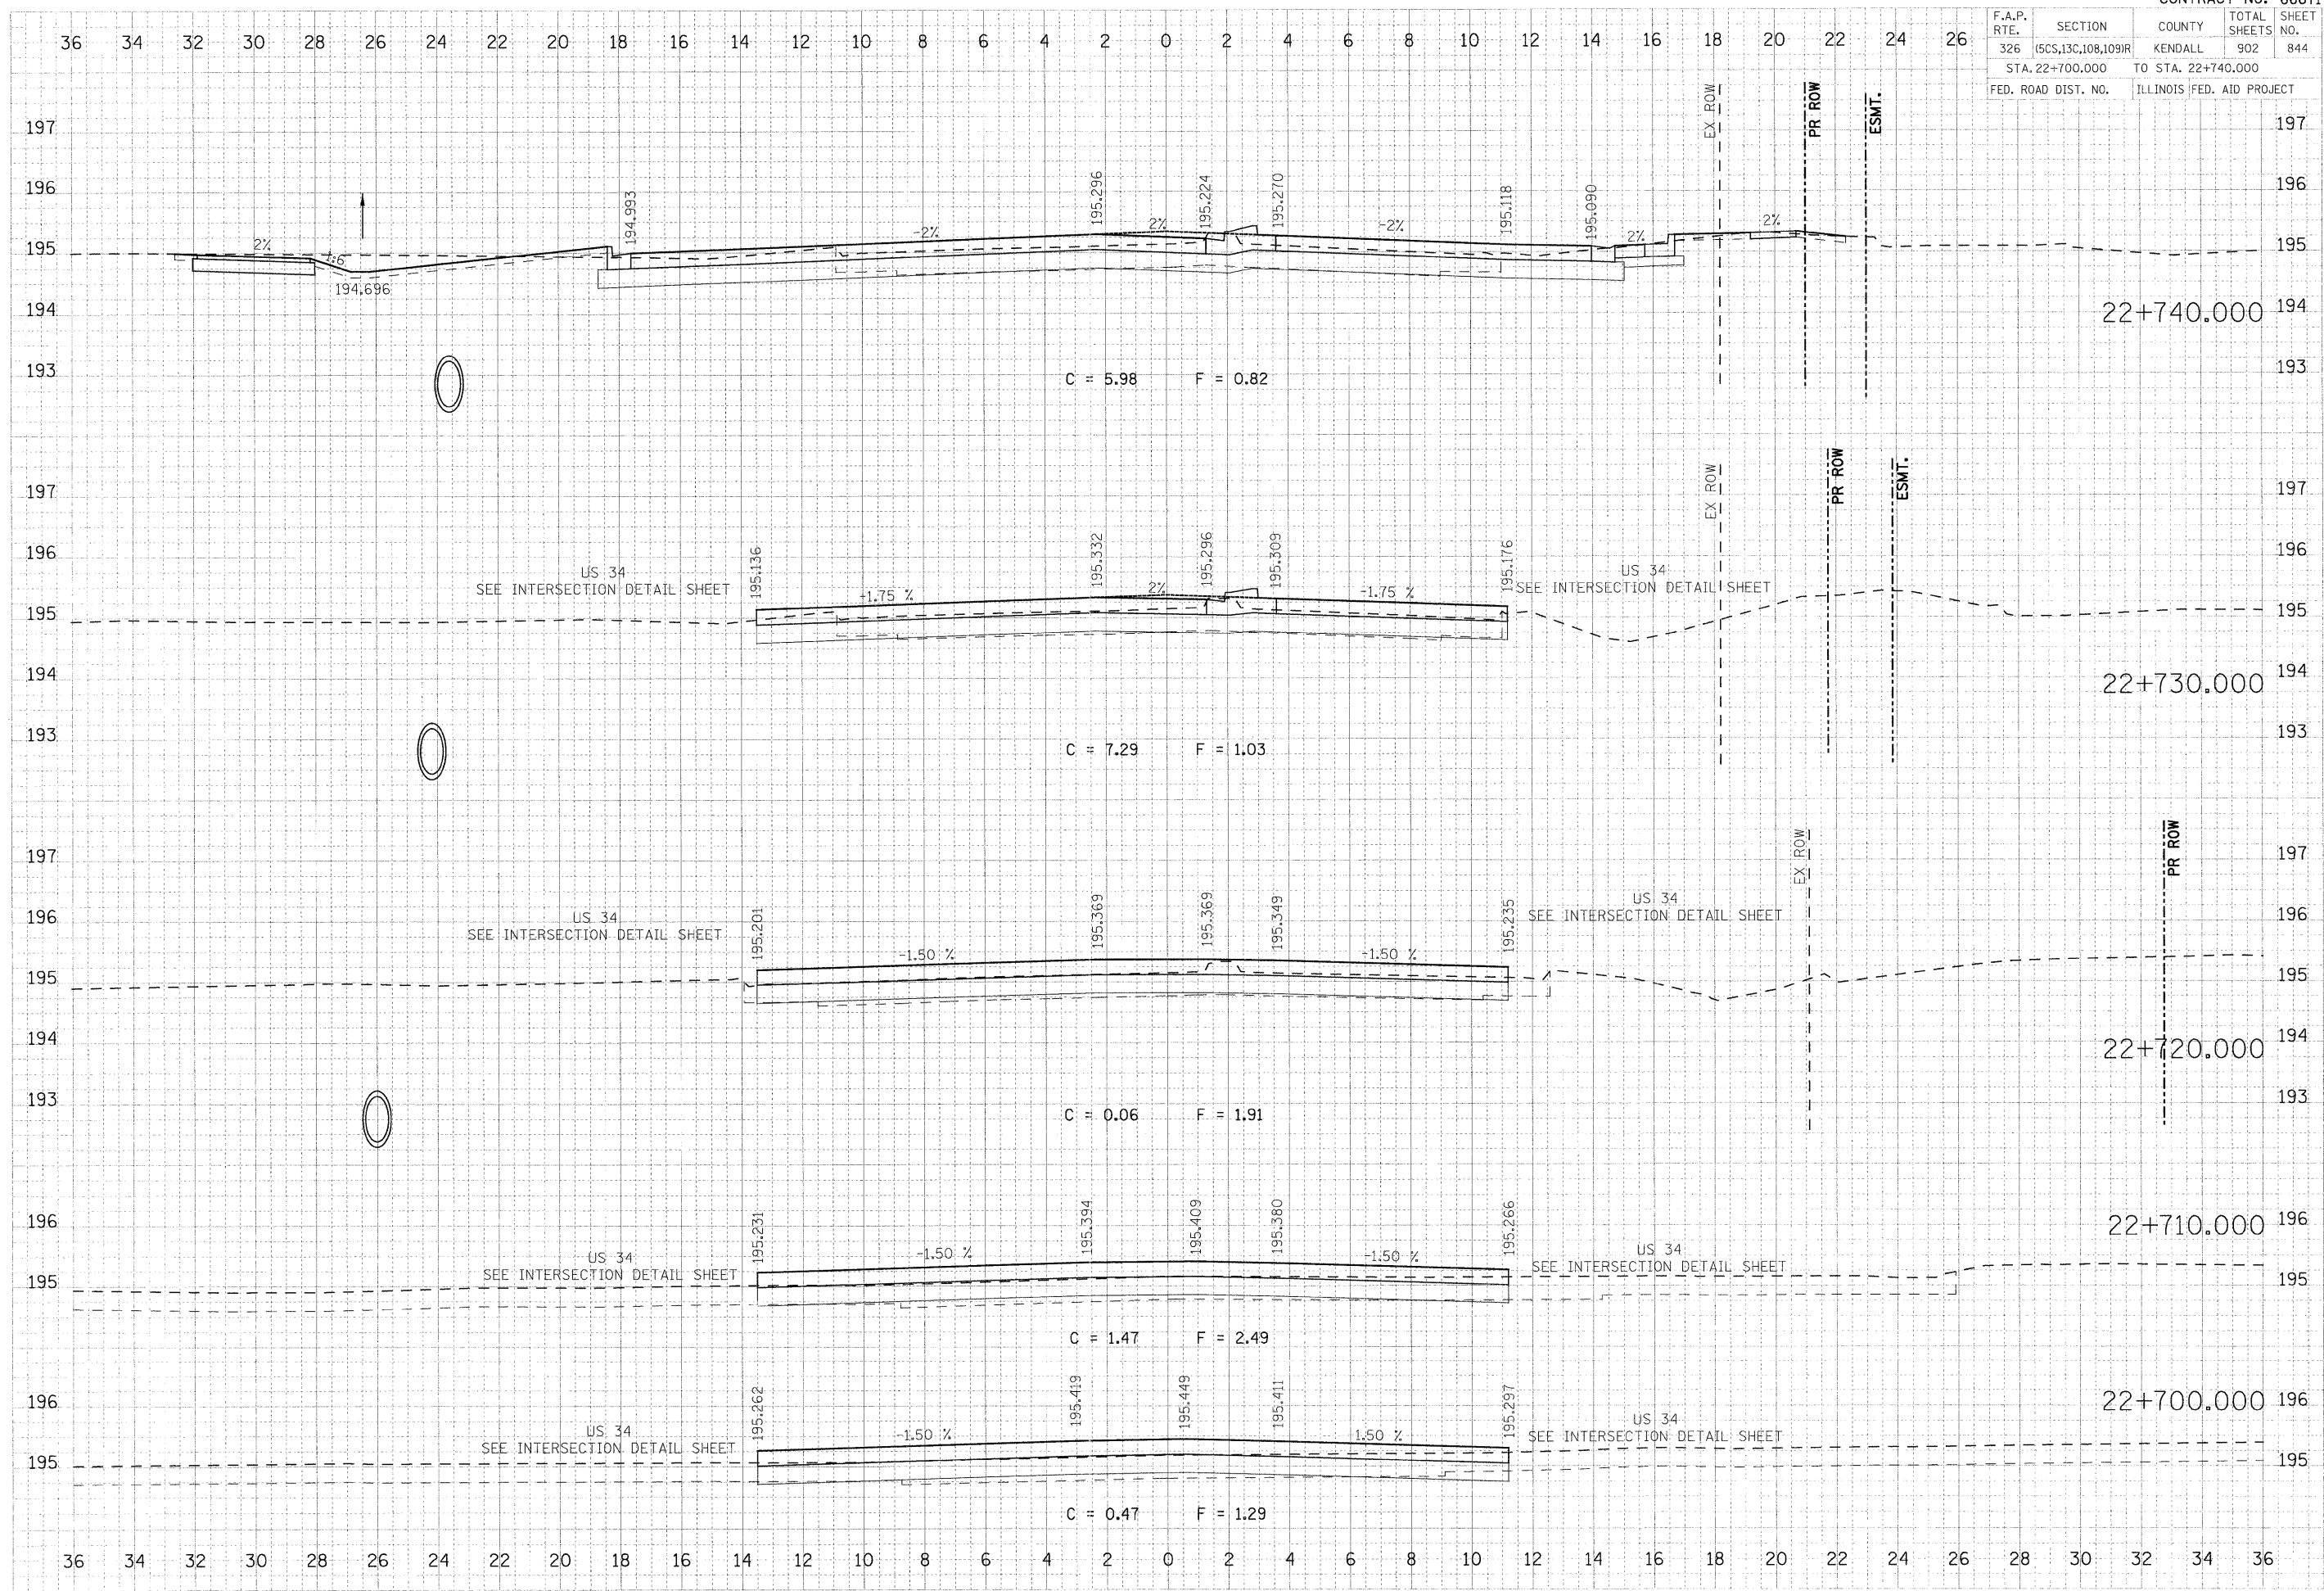

DATE	
BY	
PROJECT	
REVISION	
DATE	
BY	
PROJECT	
REVISION	

DATE	
BY	
PROJECT	
REVISION	
DATE	
BY	
PROJECT	
REVISION	

PLOT DATE = 07/26/2011
 FILE NAME = 945-97355-Inf-47rv.dgn
 PLOT SCALE = 0.1000 in / MM.
 USER NAME = JUSBERDESCR.