


F.A.P. RTE.	SECTION	COUNTY	TOTAL SHEETS	SHEET NO.
326	(5CS,13C,108,109)R	KENDALL	931	850
STA. 22+900.000		TO STA. 22+920.000		
FED. ROAD DIST. NO.		ILLINOIS FED. AID PROJECT		

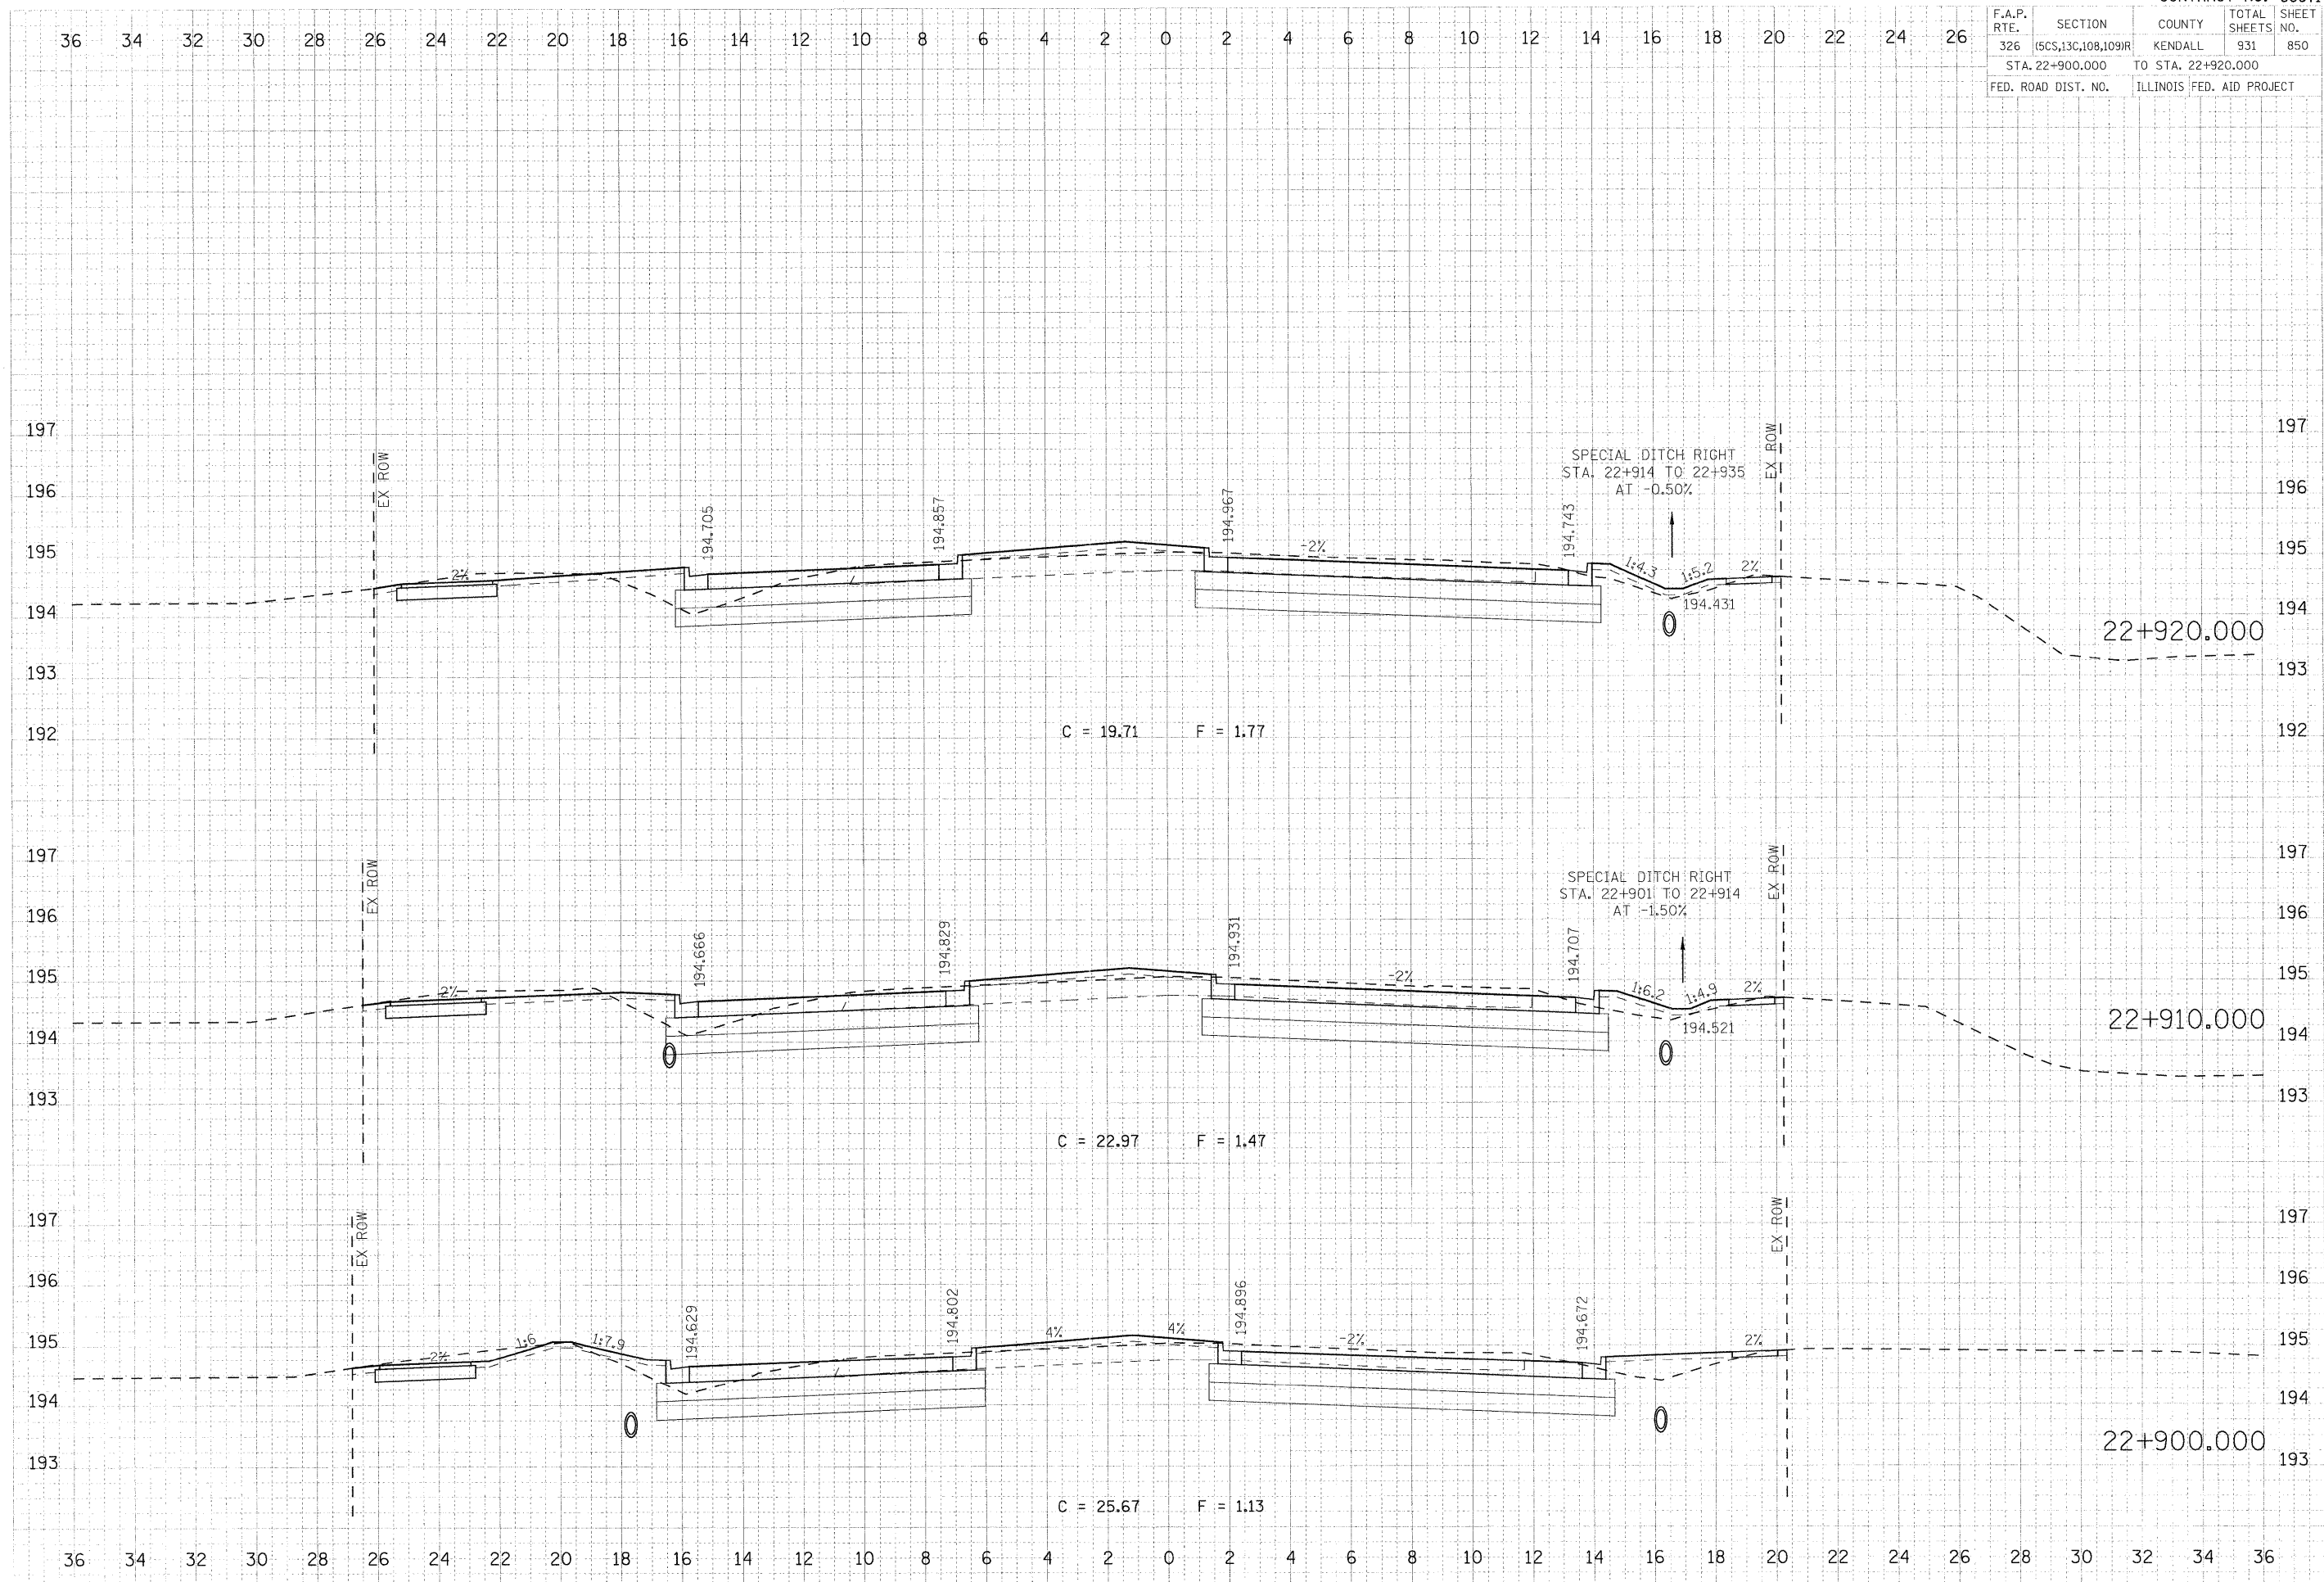

FINAL	DATE
DESIGNED	BY
CHECKED	BY
IN CHARGE	BY
DATE	

ORIGINAL	DATE
DESIGNED	BY
CHECKED	BY
IN CHARGE	BY
DATE	

PLOT DATE = 07/26/2001
 PLOT NAME = 0127001.dwg
 PLOT SCALE = 0.1000 / MM.
 USER NAME = JUSERDESCR