


F.A.P. RTE.	SECTION	COUNTY	TOTAL SHEETS	SHEET NO.
326	(5C5,13C,108,109)R	KENDALL	931	852
STA. 22+958.511		TO STA. 22+980.000		
FED. ROAD DIST. NO.		ILLINOIS FED. AID PROJECT		

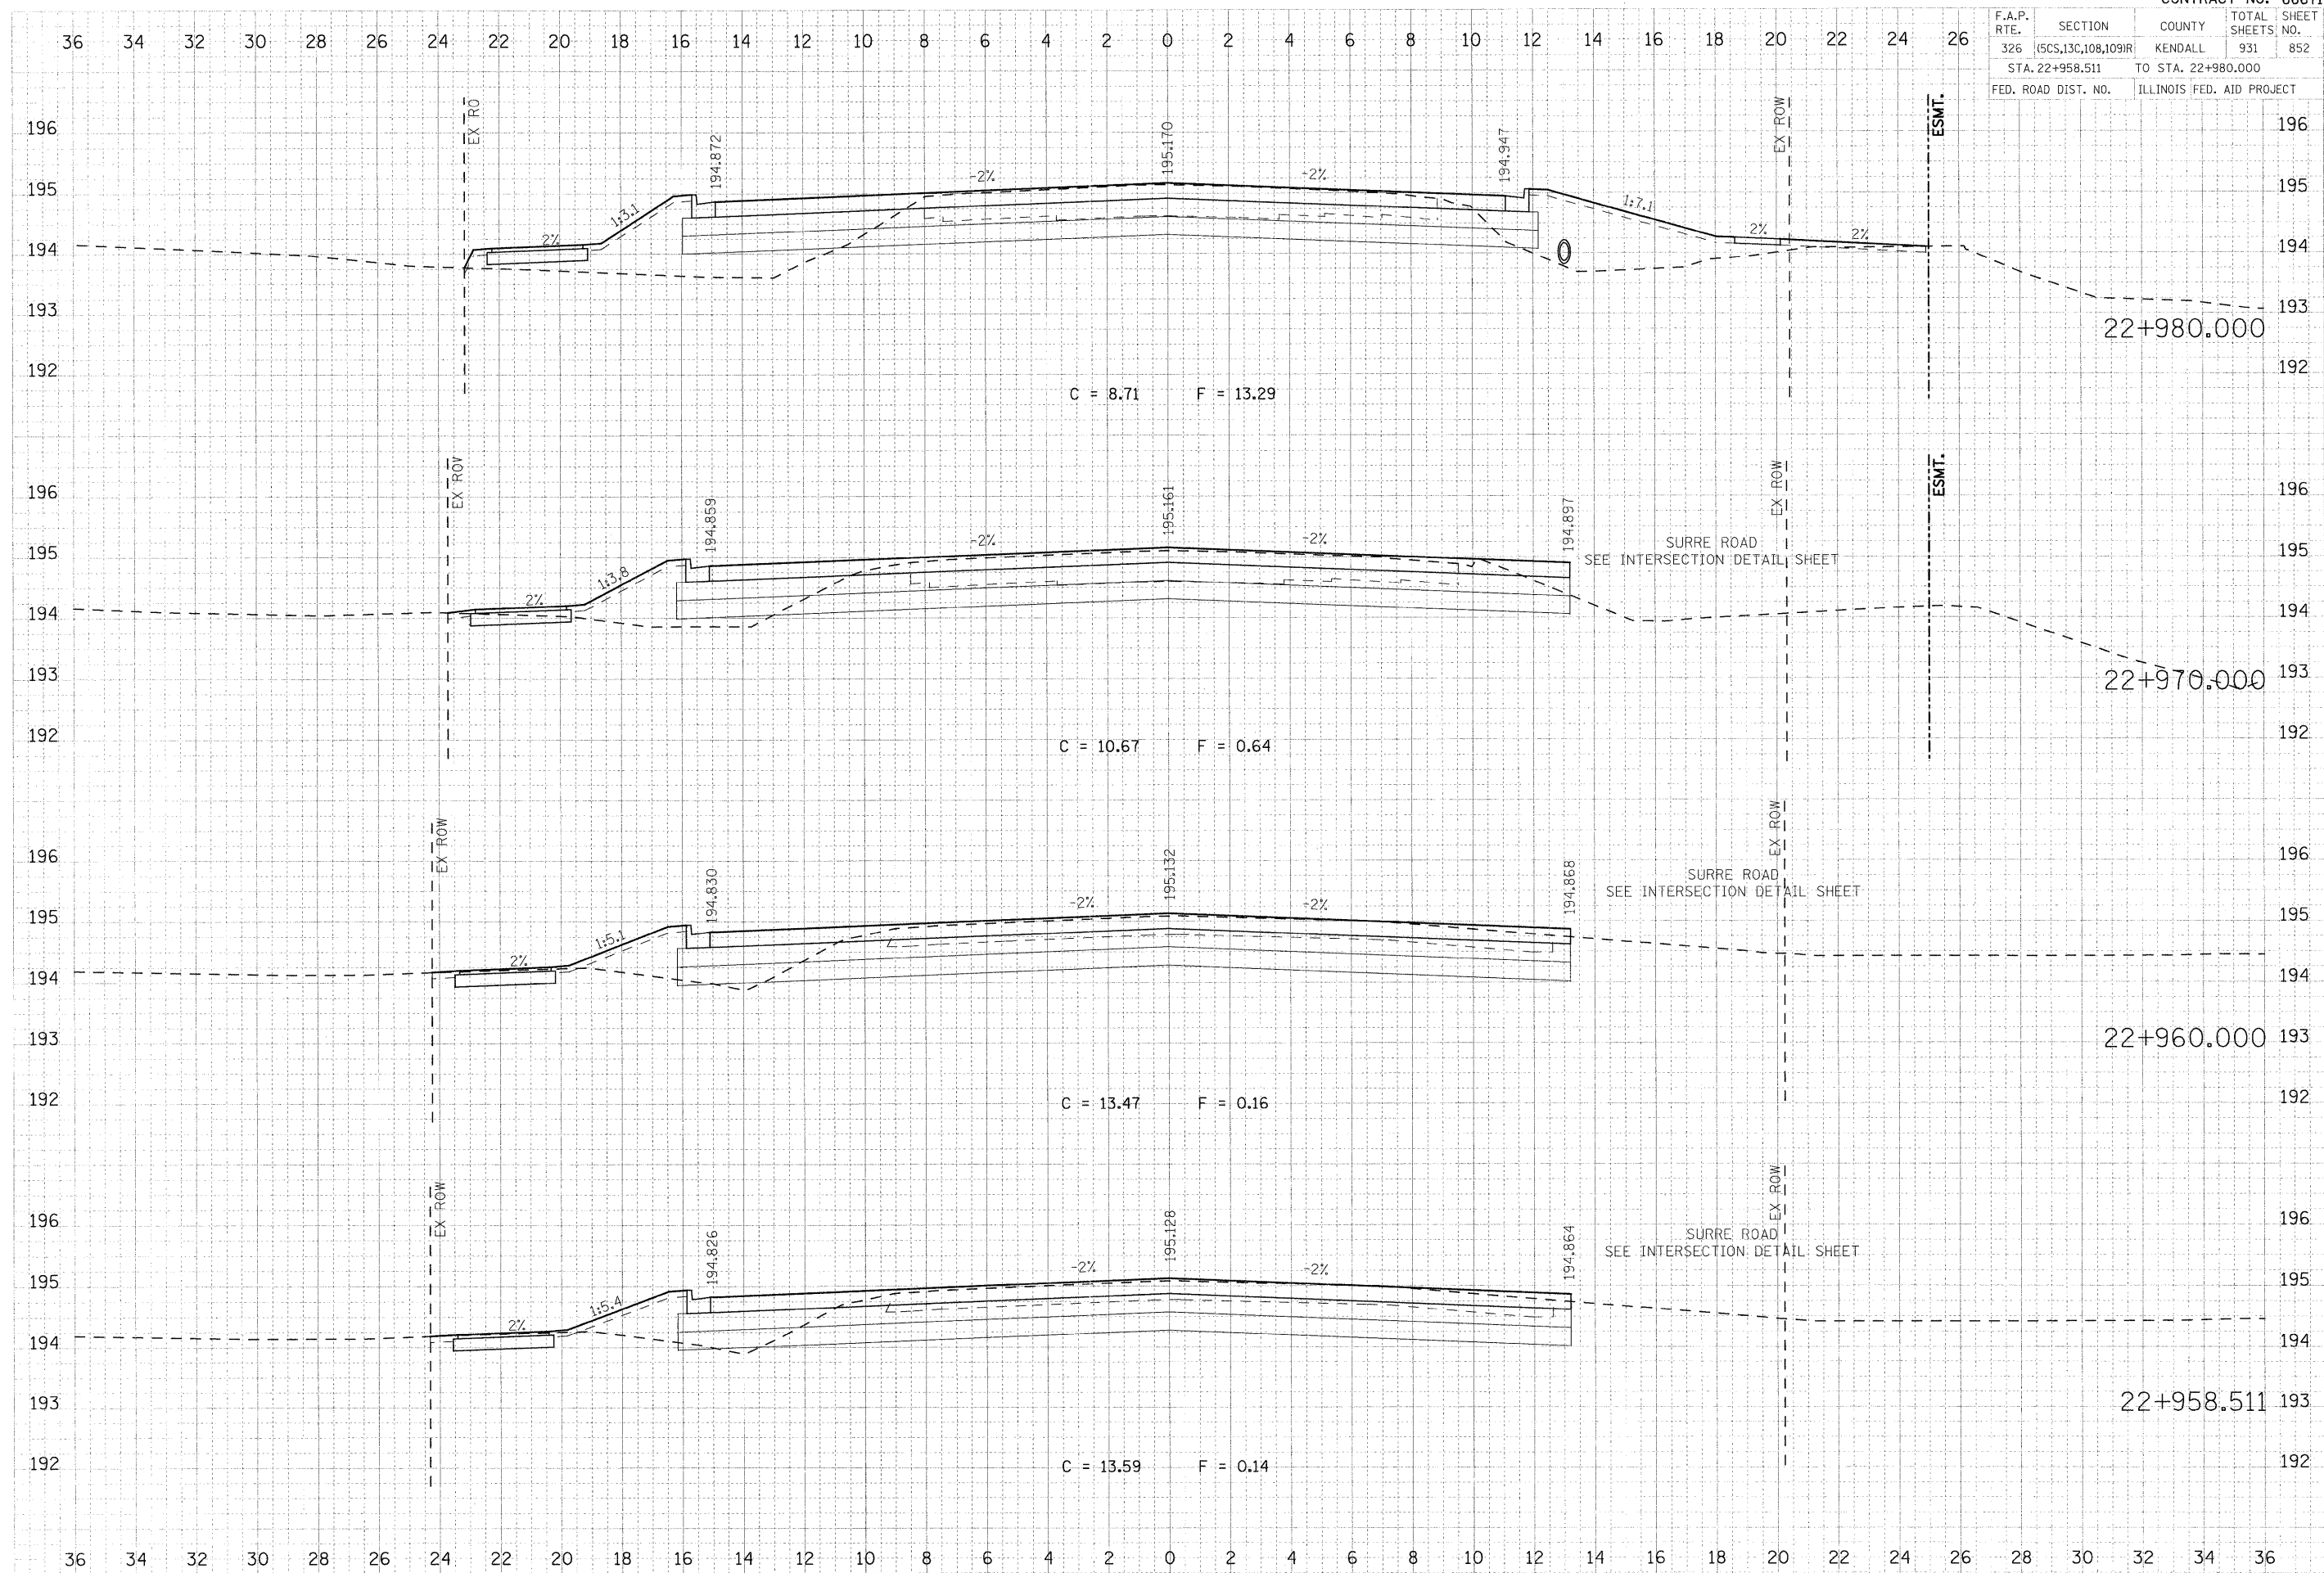

FINAL	DATE
REVISION	
BY	
DATE	

ORIGINAL	DATE
REVISION	
BY	
DATE	

PLOT DATE = 07/26/2011
 FILE SCALE = 0.000/8.000 = 1/8"=1'-0"
 USER NAME = USERBESUR