


F.A.P. RTE.	SECTION	COUNTY	TOTAL SHEETS	SHEET NO.
326	(5CS,13C,108,109)R	KENDALL	931	853
STA. 22+990.000		TO STA. 23+020.000		
FED. ROAD DIST. NO.		ILLINOIS FED. AID PROJECT		

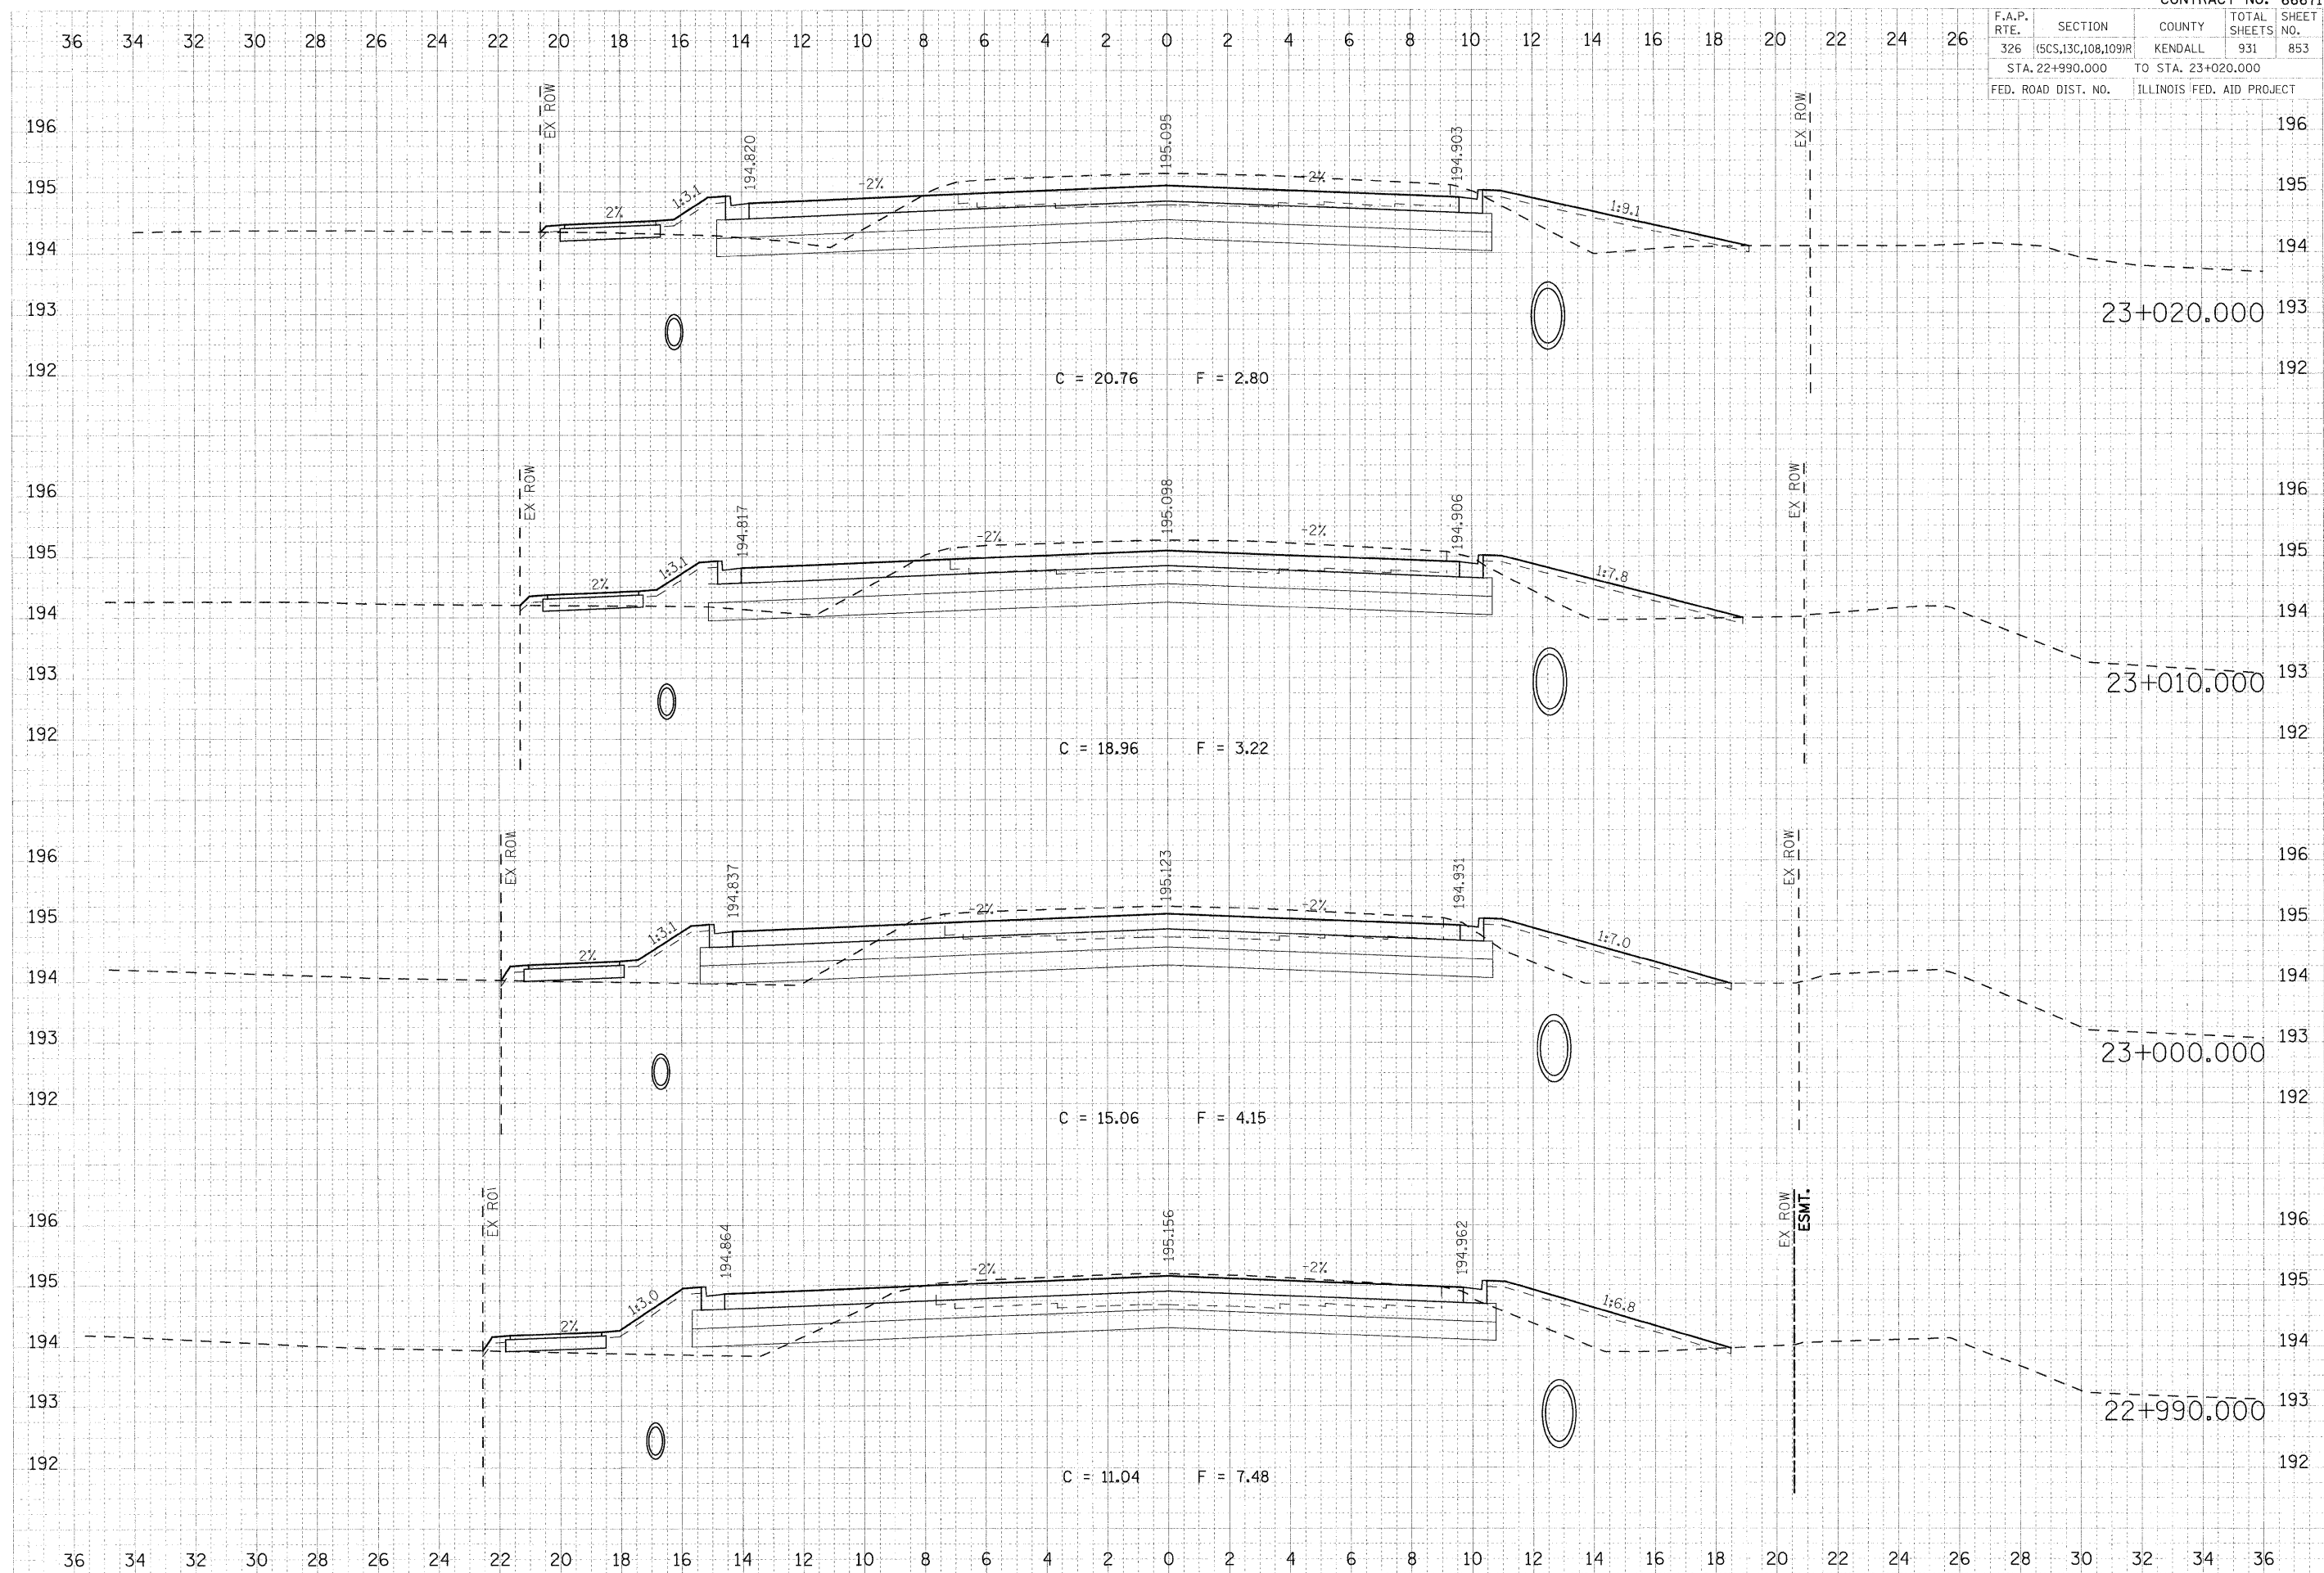

FINAL SURVEYED DATE
 SURVEYED BY
 DATE
 SURVEYED BY
 DATE

ORIGINAL SURVEYED DATE
 SURVEYED BY
 DATE
 SURVEYED BY
 DATE

PLOT DATE = 97/06/2001
 PLOT NAME = 97-06-01-47-ndgn
 PLOT SCALE = 1/8" = 1'-0"
 USER NAME = JUSERDESCR