


F.A.P. RTE.	SECTION	COUNTY	TOTAL SHEETS	SHEET NO.
326	(SCS,13C,108,109)R	KENDALL	902	855
STA. 23+050.000		TO STA. 23+080.000		
FED. ROAD DIST. NO.		ILLINOIS FED. AID PROJECT		

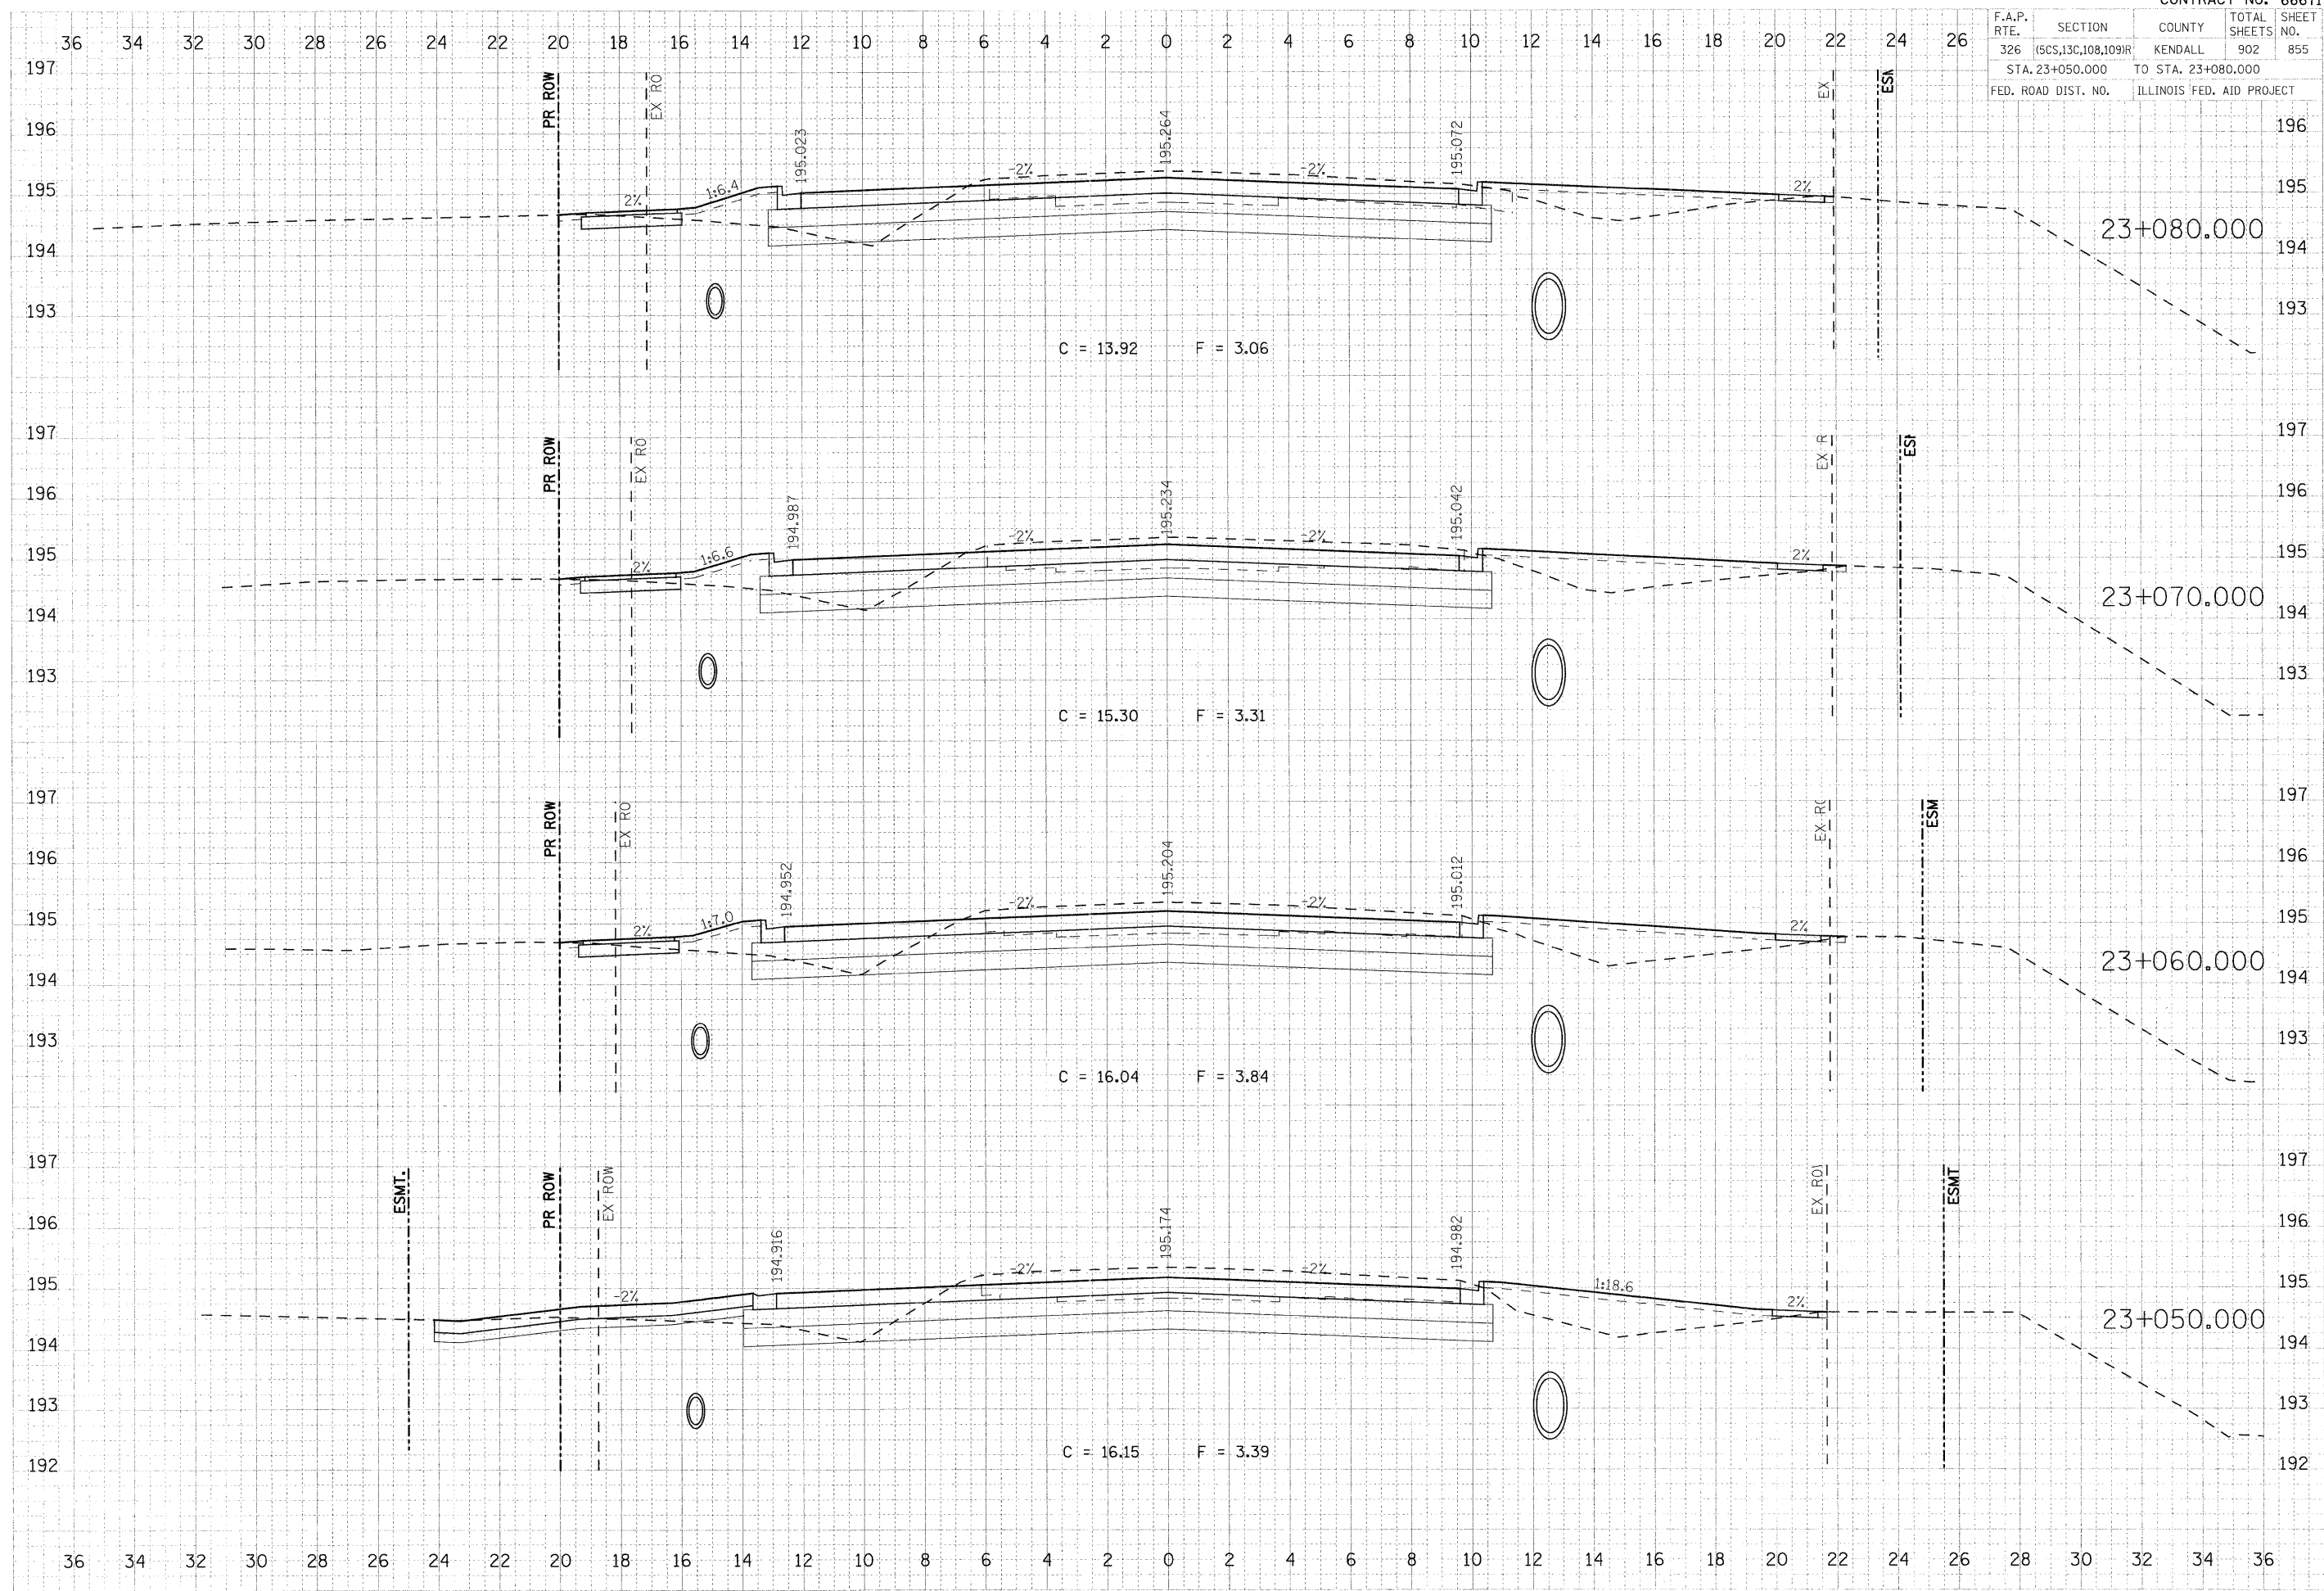

FILE	DATE
PROJECT	
DESIGN	
NOTE BOOK	
AREA	
USER	

FILE	DATE
PROJECT	
DESIGN	
NOTE BOOK	
AREA	
USER	

PLOT DATE = 07/26/2011  
 PLOT NAME = 23+050.000.dgn  
 PLOT SCALE = 1/8"=1'-0"  
 USER NAME = JUSERDESCR