


F.A.P. RTE.	SECTION	COUNTY	TOTAL SHEETS	SHEET NO.
326	(5CS,13C,108,109)R	KENDALL	931	856
STA. 23+090.000		TO STA. 23+120.000		
FED. ROAD DIST. NO.		ILLINOIS FED. AID PROJECT		

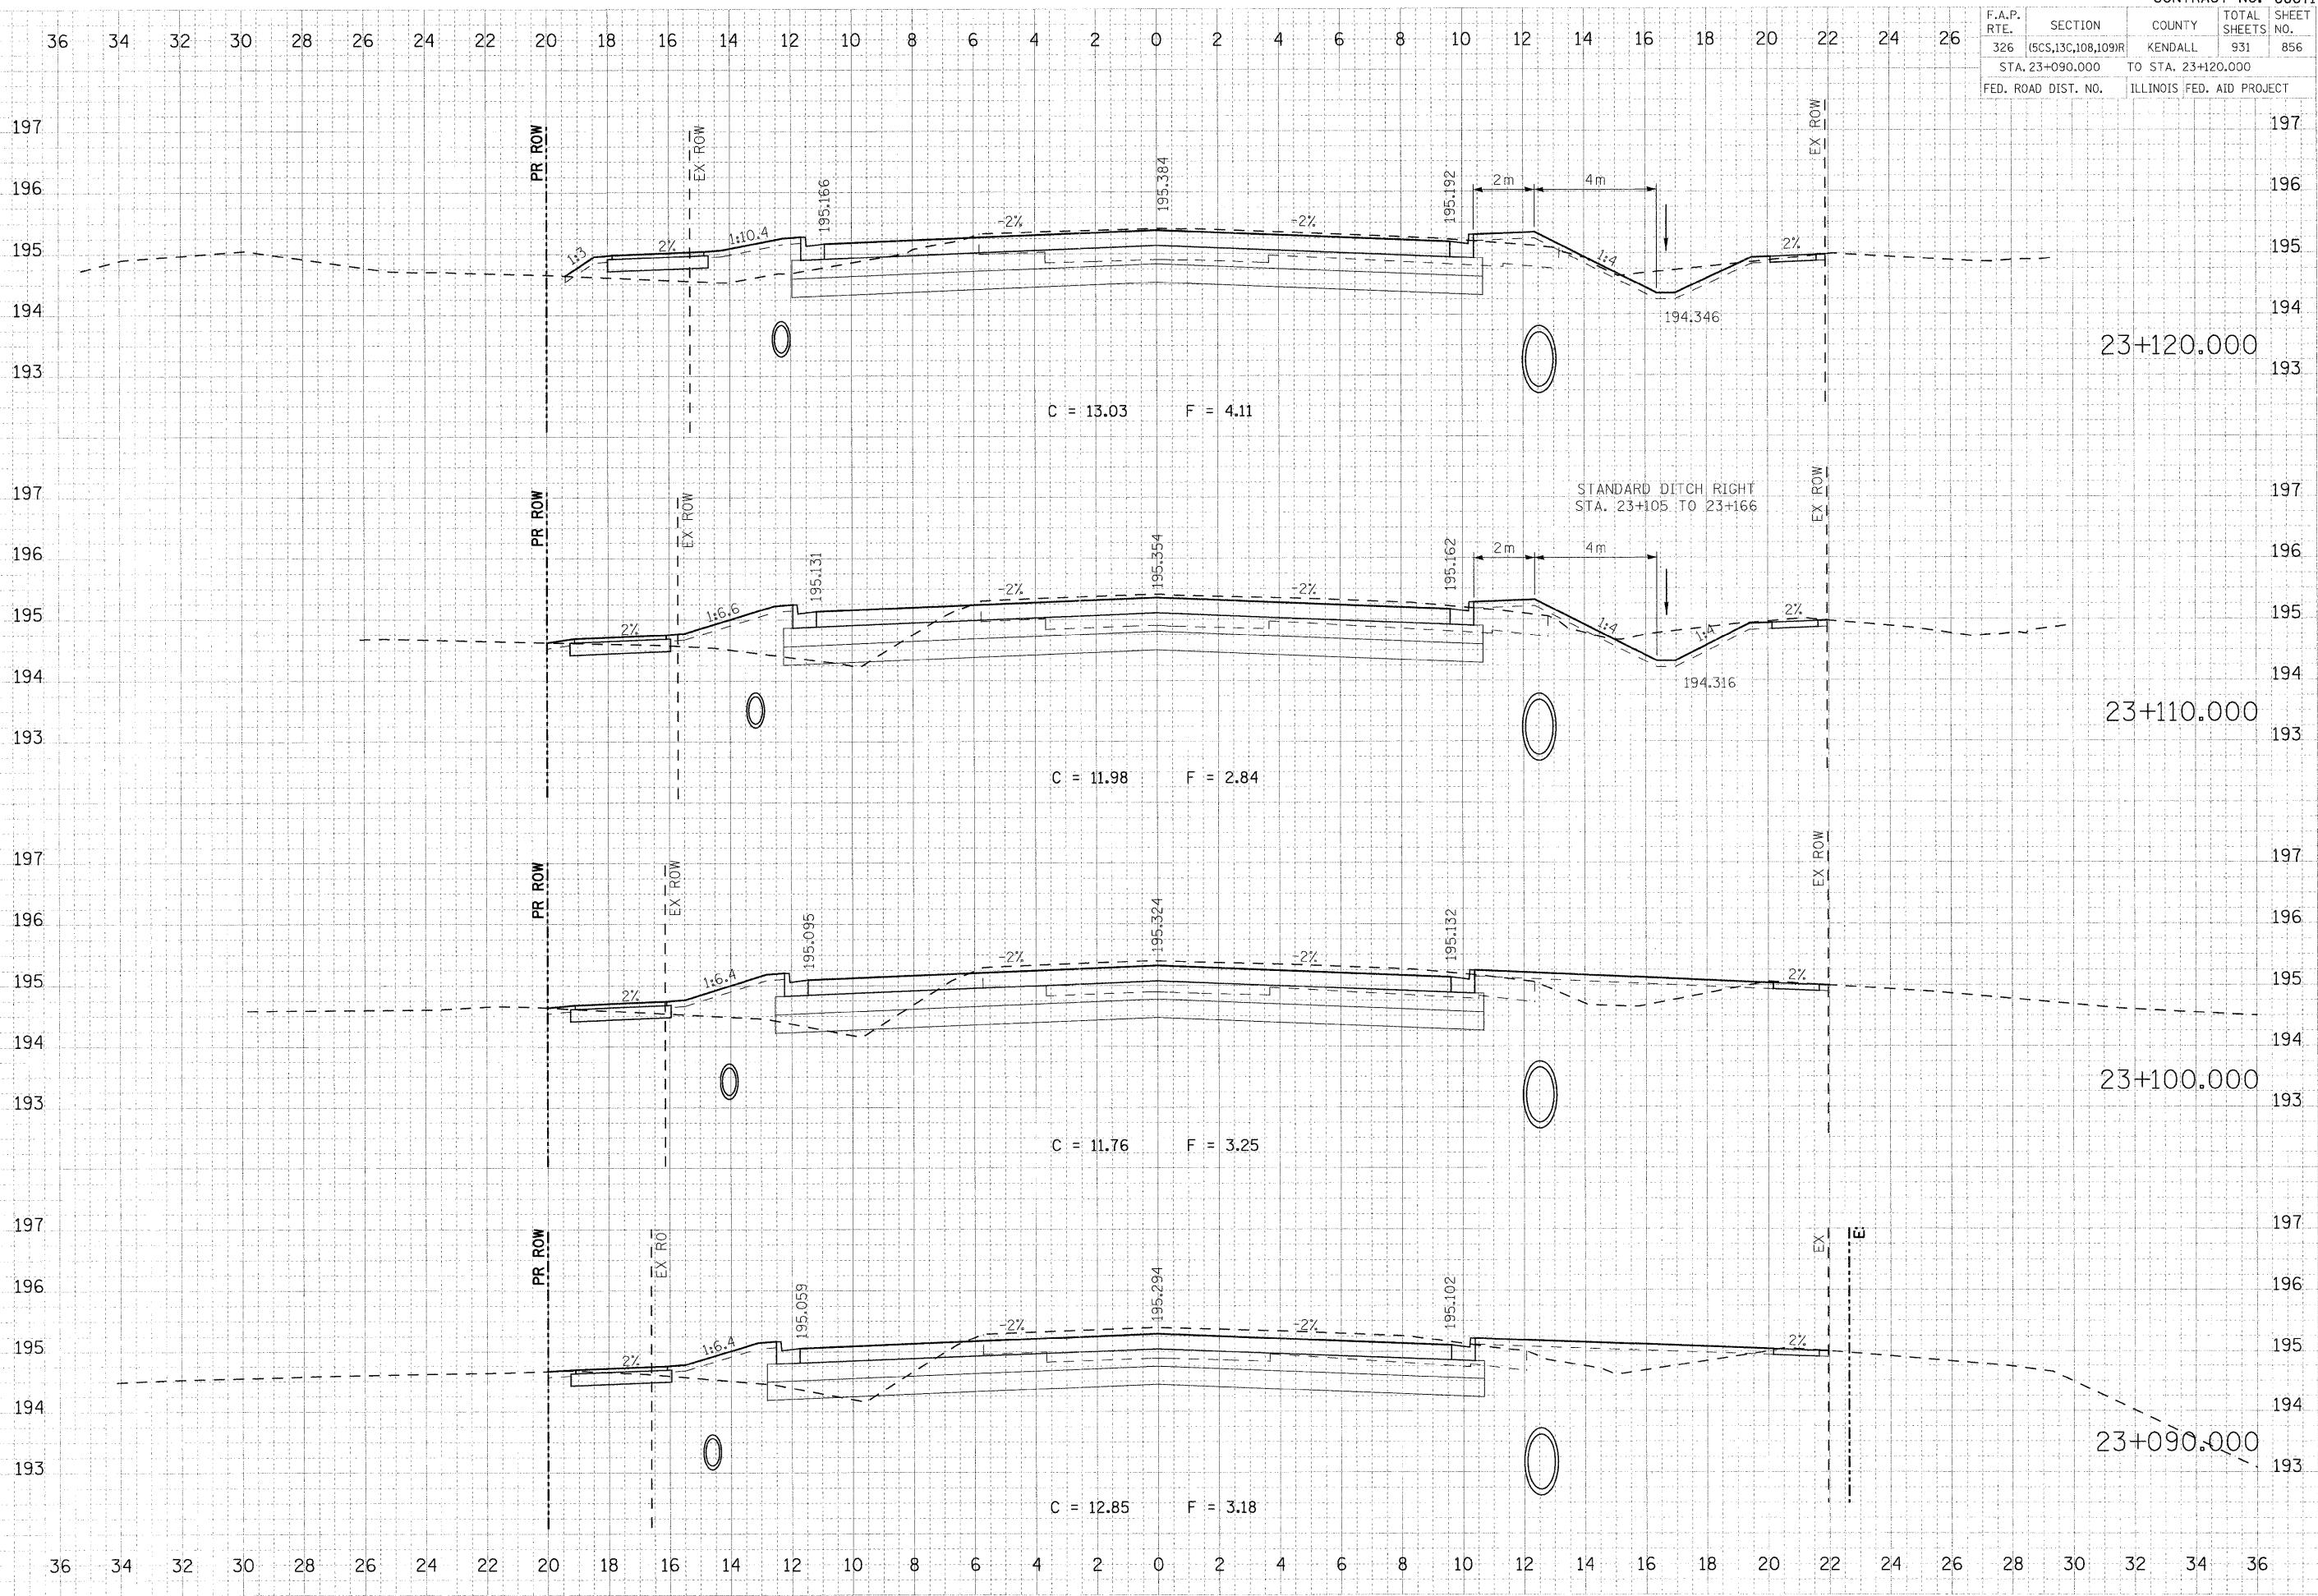

DATE	BY

DATE	BY

PLOT DATE = 97/05/2001
 FILE NAME = 93497831.dwg
 PLOT SCALE = 0.10000
 USER NAME = JUSERDESCR