


F.A.P. RTE.	SECTION	COUNTY	TOTAL SHEETS	SHEET NO.
326	(SCS,13C,108,109)R	KENDALL	931	858
STA. 23+160.000		TO STA. 23+189.919		
FED. ROAD DIST. NO.		ILLINOIS FED. AID PROJECT		

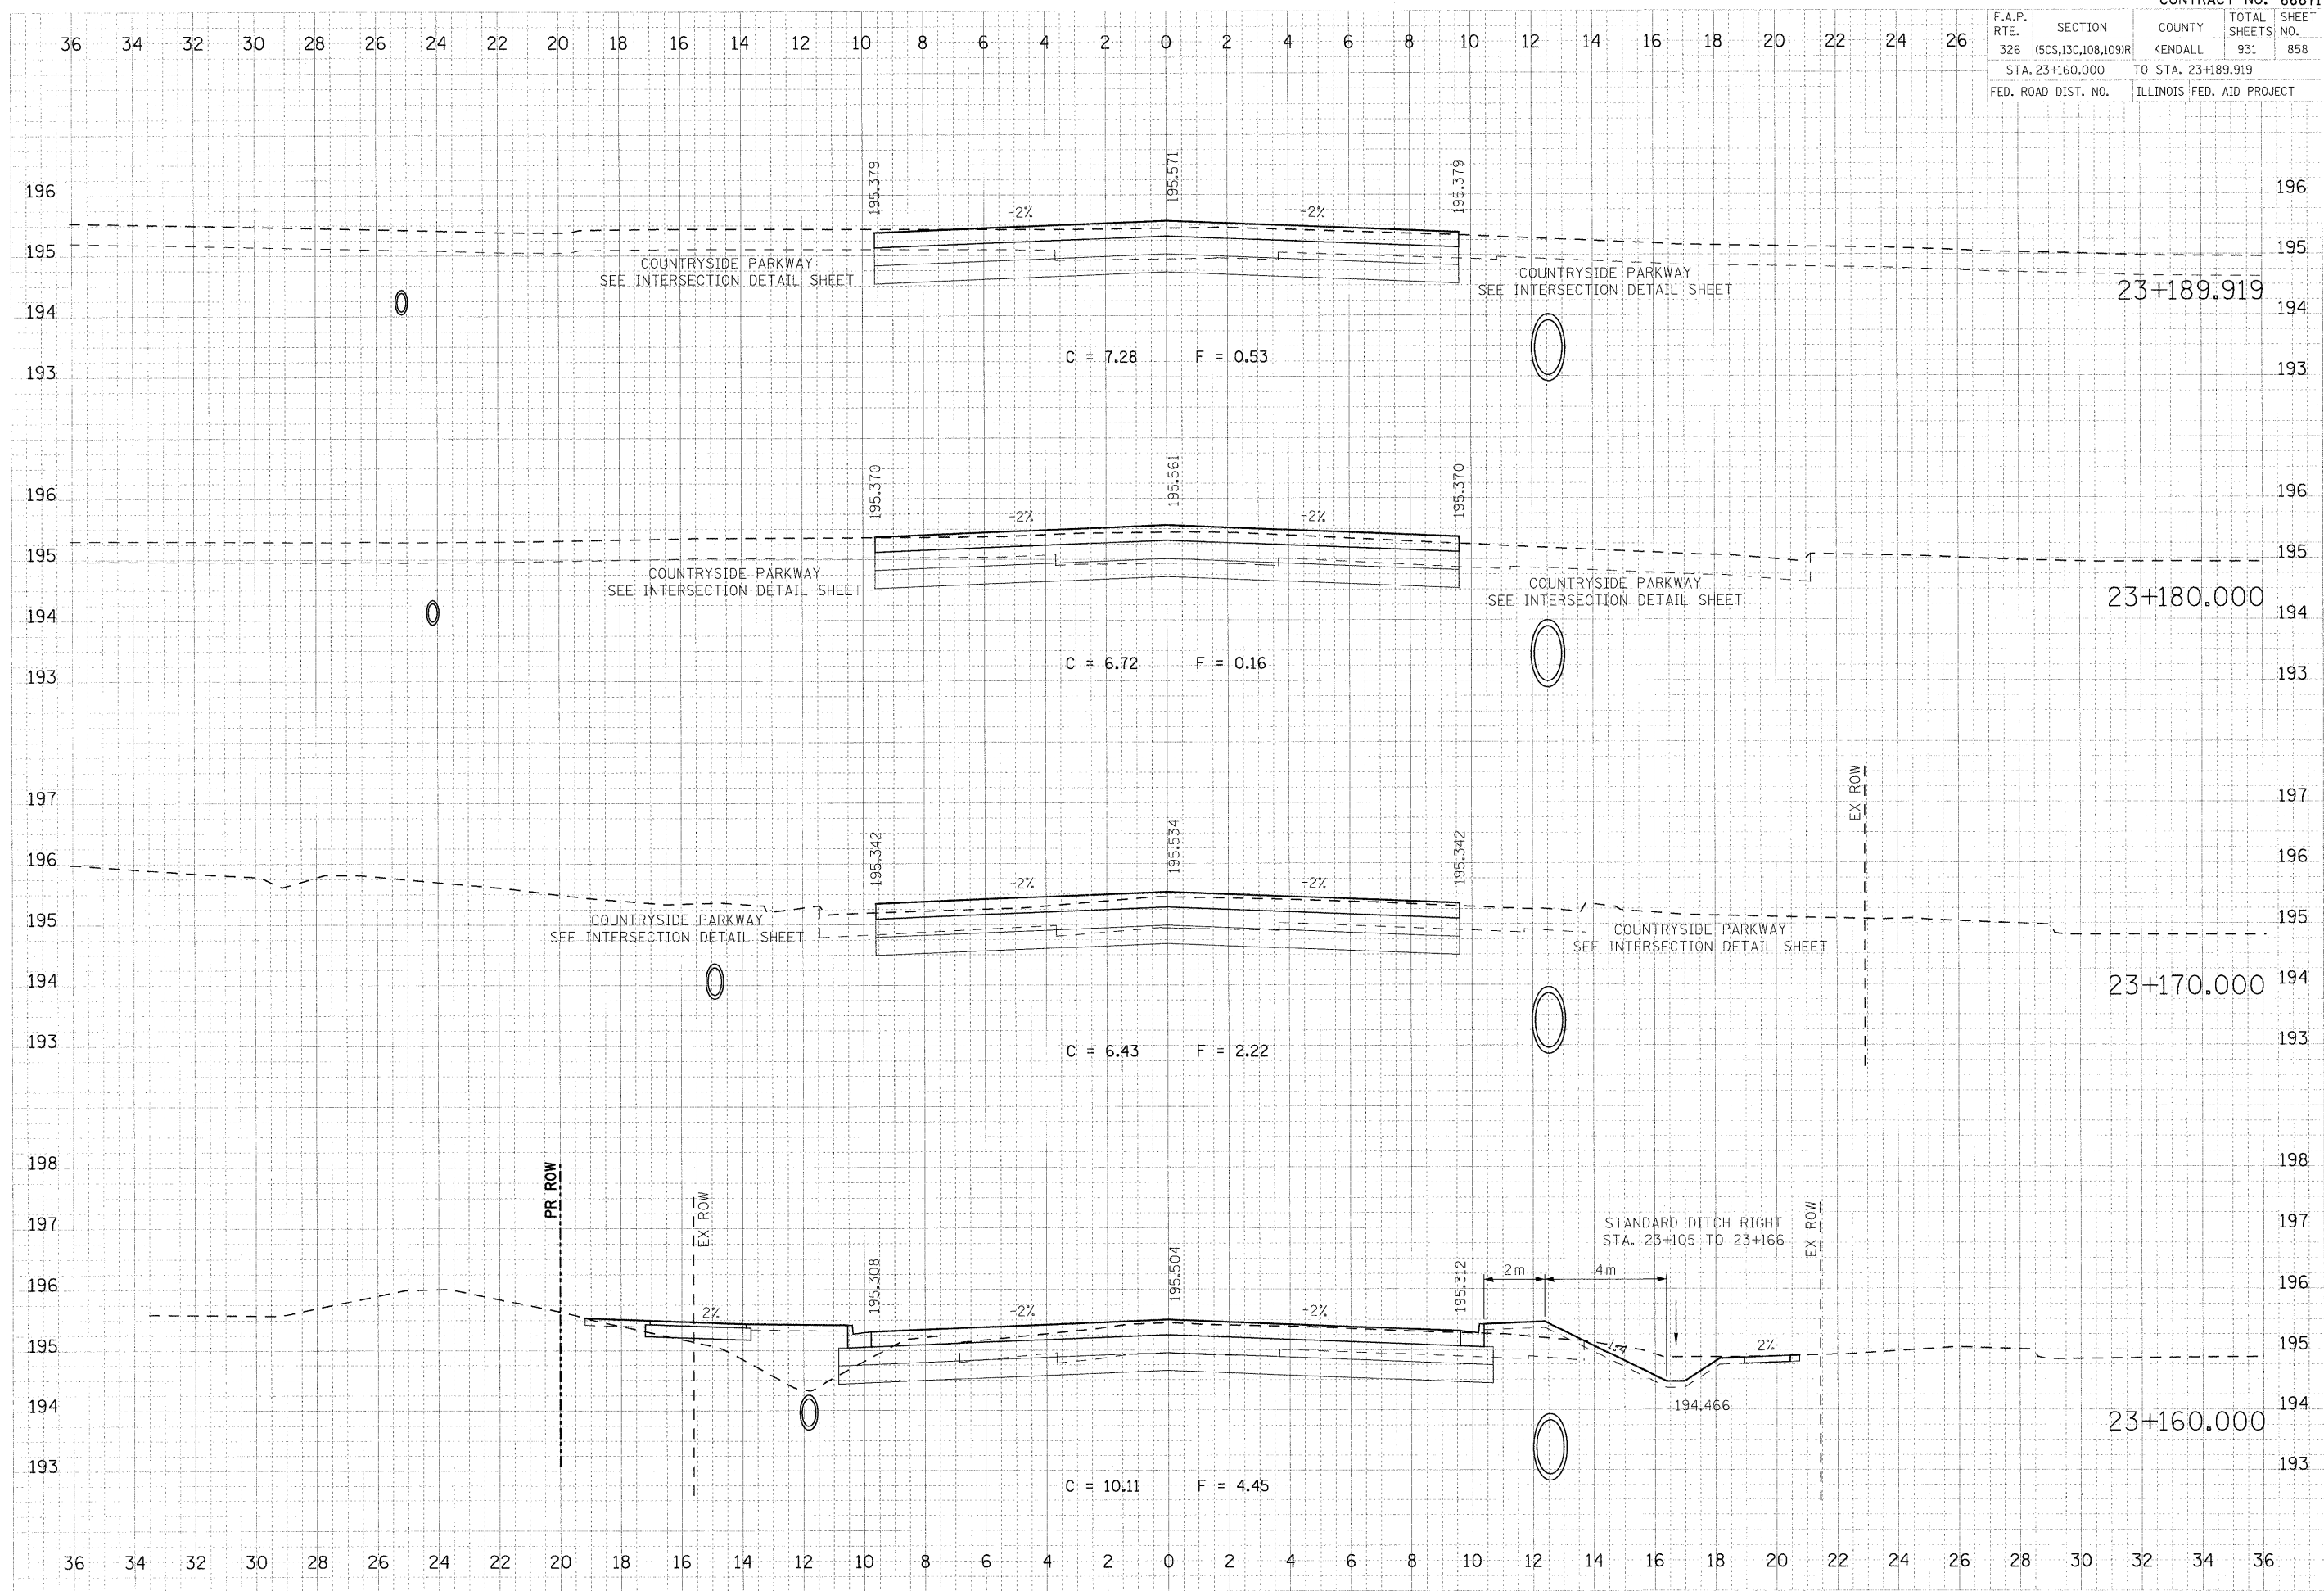

DATE: \_\_\_\_\_  
 BY: \_\_\_\_\_  
 CHECKED: \_\_\_\_\_  
 DESIGNED: \_\_\_\_\_  
 DRAWN: \_\_\_\_\_  
 PLOTTED: \_\_\_\_\_  
 NOTE: \_\_\_\_\_  
 AREA: \_\_\_\_\_  
 PERCENT: \_\_\_\_\_

DATE: \_\_\_\_\_  
 BY: \_\_\_\_\_  
 CHECKED: \_\_\_\_\_  
 DESIGNED: \_\_\_\_\_  
 DRAWN: \_\_\_\_\_  
 PLOTTED: \_\_\_\_\_  
 NOTE: \_\_\_\_\_  
 AREA: \_\_\_\_\_  
 PERCENT: \_\_\_\_\_

PLOT DATE = 07/06/2011  
 FILE NAME = 73367061.dwg  
 PLOT SCALE = 0.1000 MM  
 USER NAME = JUSERDESCR