


F.A.P. RTE.	SECTION	COUNTY	TOTAL SHEETS	SHEET NO.
326	5CS,13C,108,109R	KENDALL	931	860
STA. 23+220.000		TO STA. 23+250.000		
FED. ROAD DIST. NO.		ILLINOIS FED. AID PROJECT		

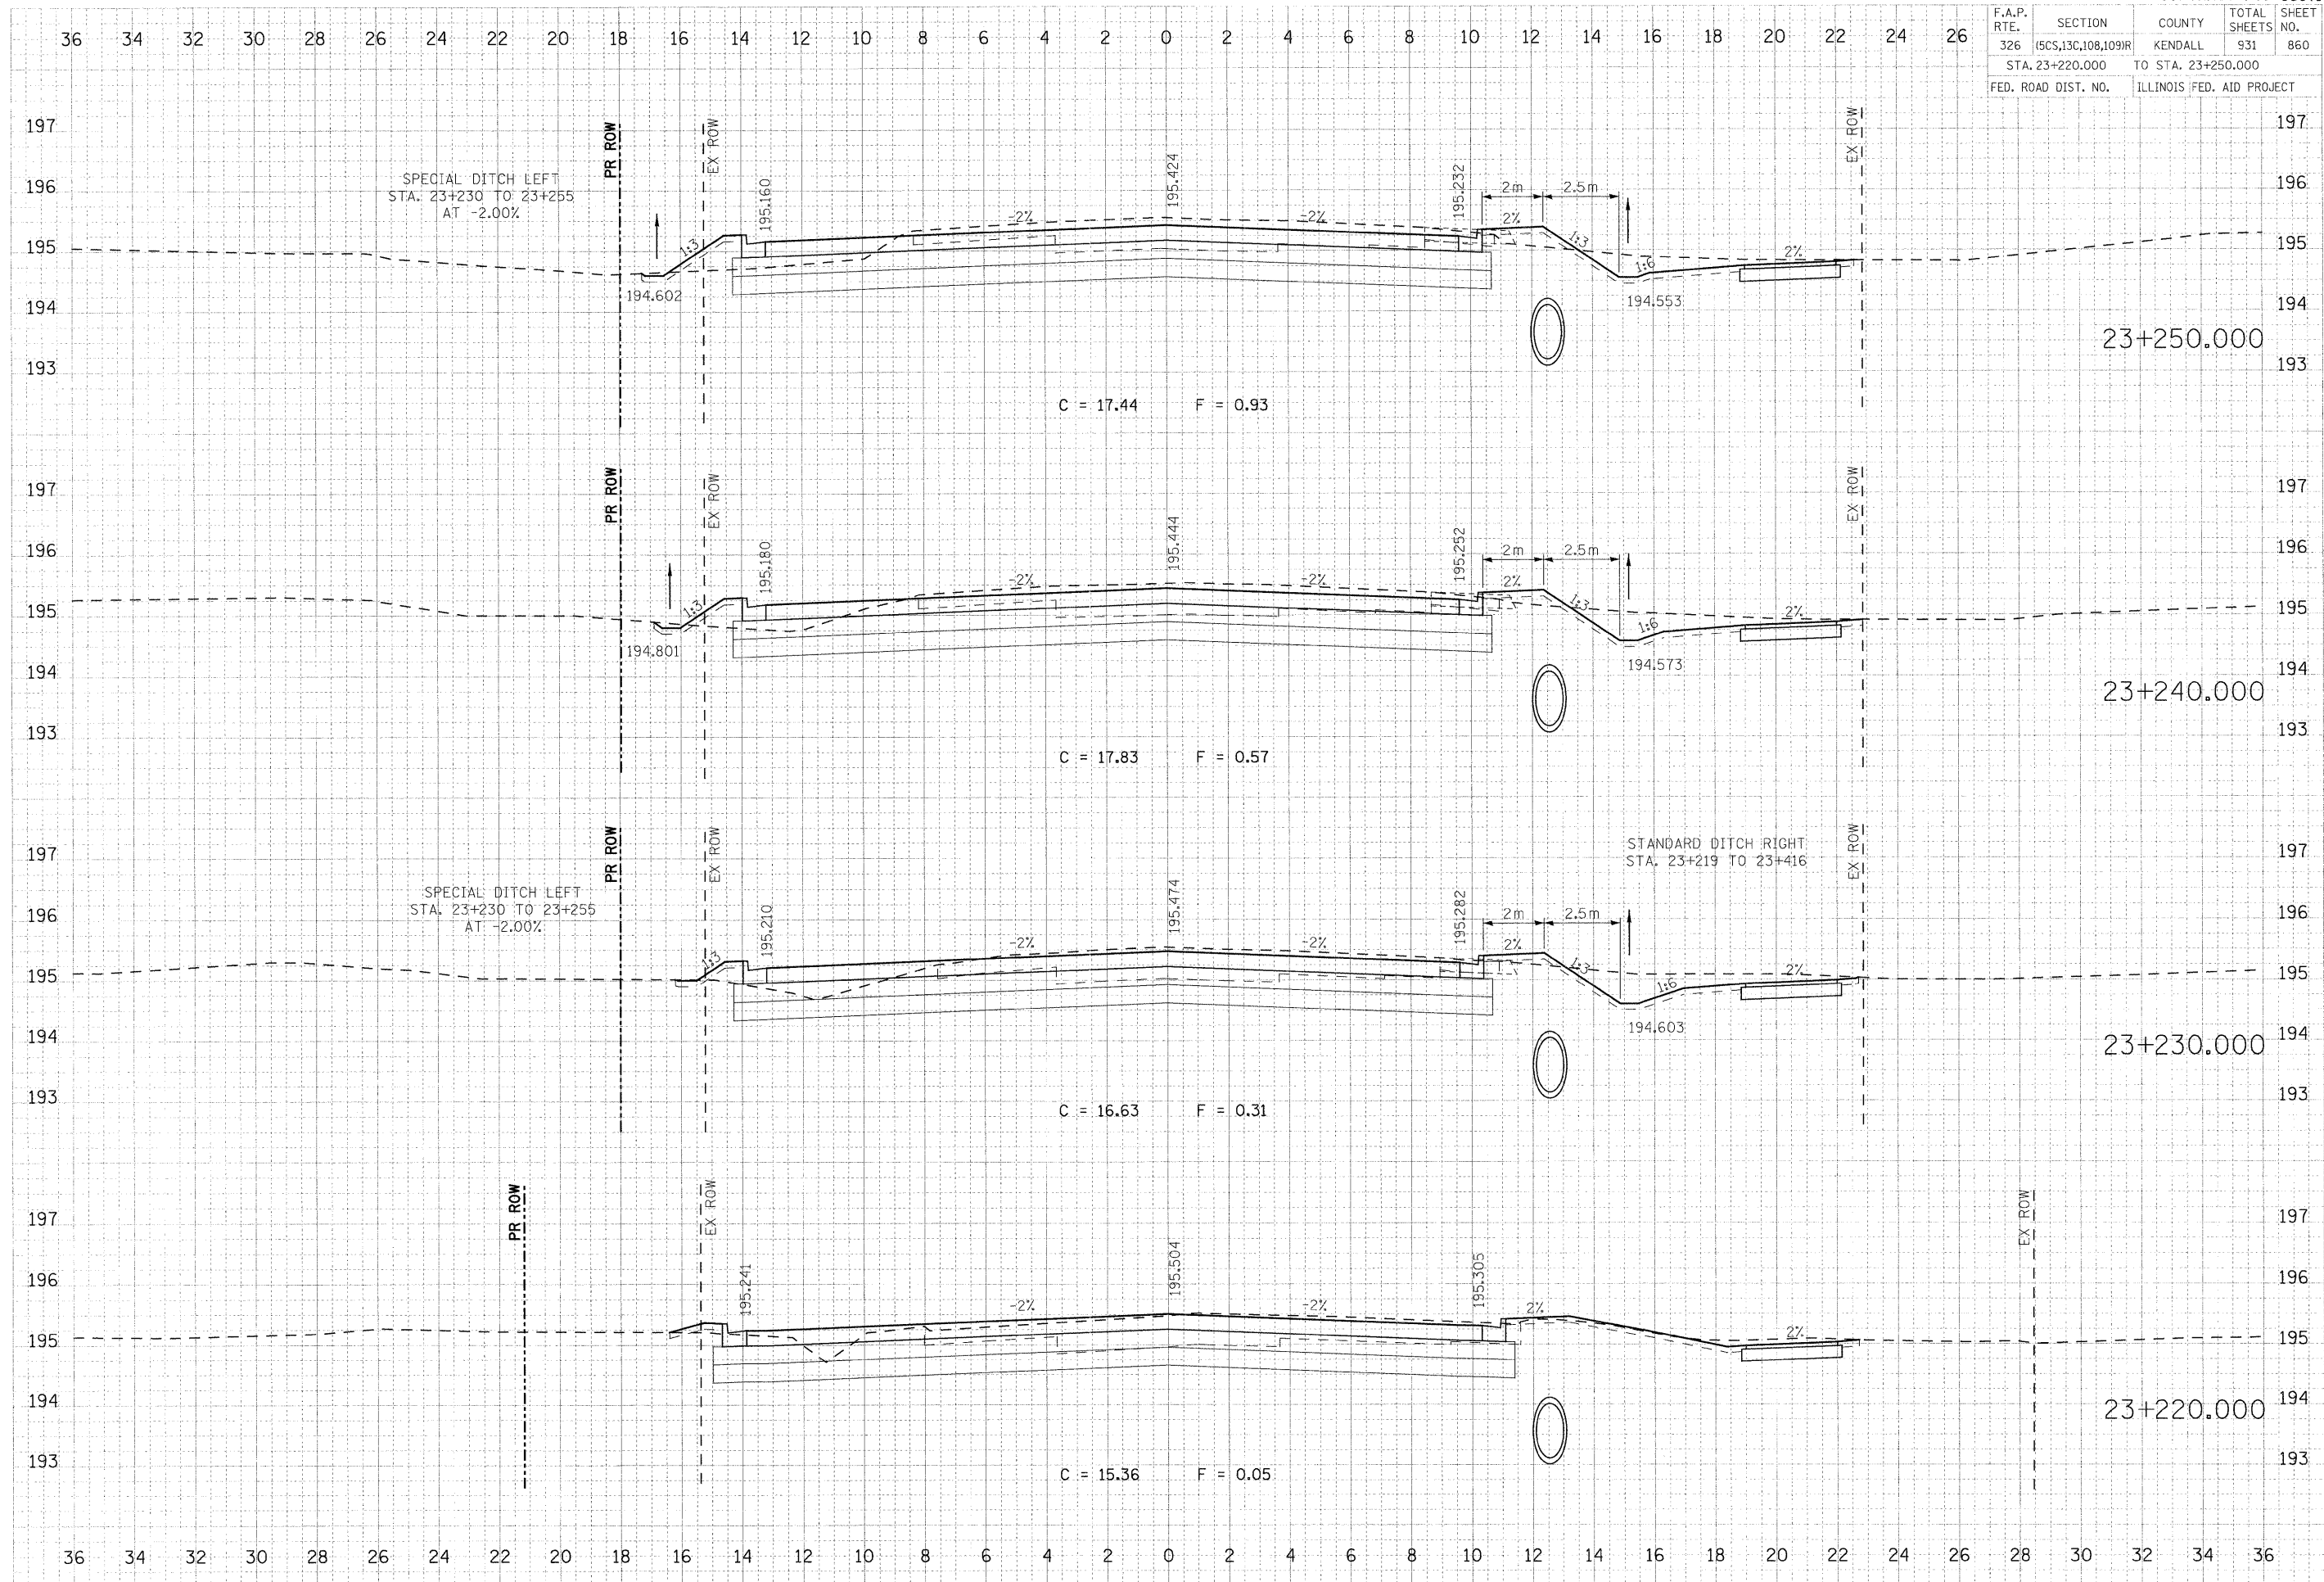

SPECIAL DITCH LEFT  
STA. 23+230 TO 23+255  
AT -2.00%

SPECIAL DITCH LEFT  
STA. 23+230 TO 23+255  
AT -2.00%

STANDARD DITCH RIGHT  
STA. 23+219 TO 23+416

FINAL	DATE
SURVEY	
NOTE BOOK	
NO.	

ORIGINAL	DATE
SURVEY	
NOTE BOOK	
NO.	

PLOT DATE = 07/26/2001  
FILE NAME = 7110001.dwg  
PLOT SCALE = 0.1000 / MM  
USER NAME = JUSERDESCR