


F.A.P. RTE.	SECTION	COUNTY	TOTAL SHEETS	SHEET NO.
326	(5CS,13C,108,109)R	KENDALL	931	862
STA. 23+300.000		TO STA. 23+330.000		
FED. ROAD DIST. NO.		ILLINOIS FED. AID PROJECT		

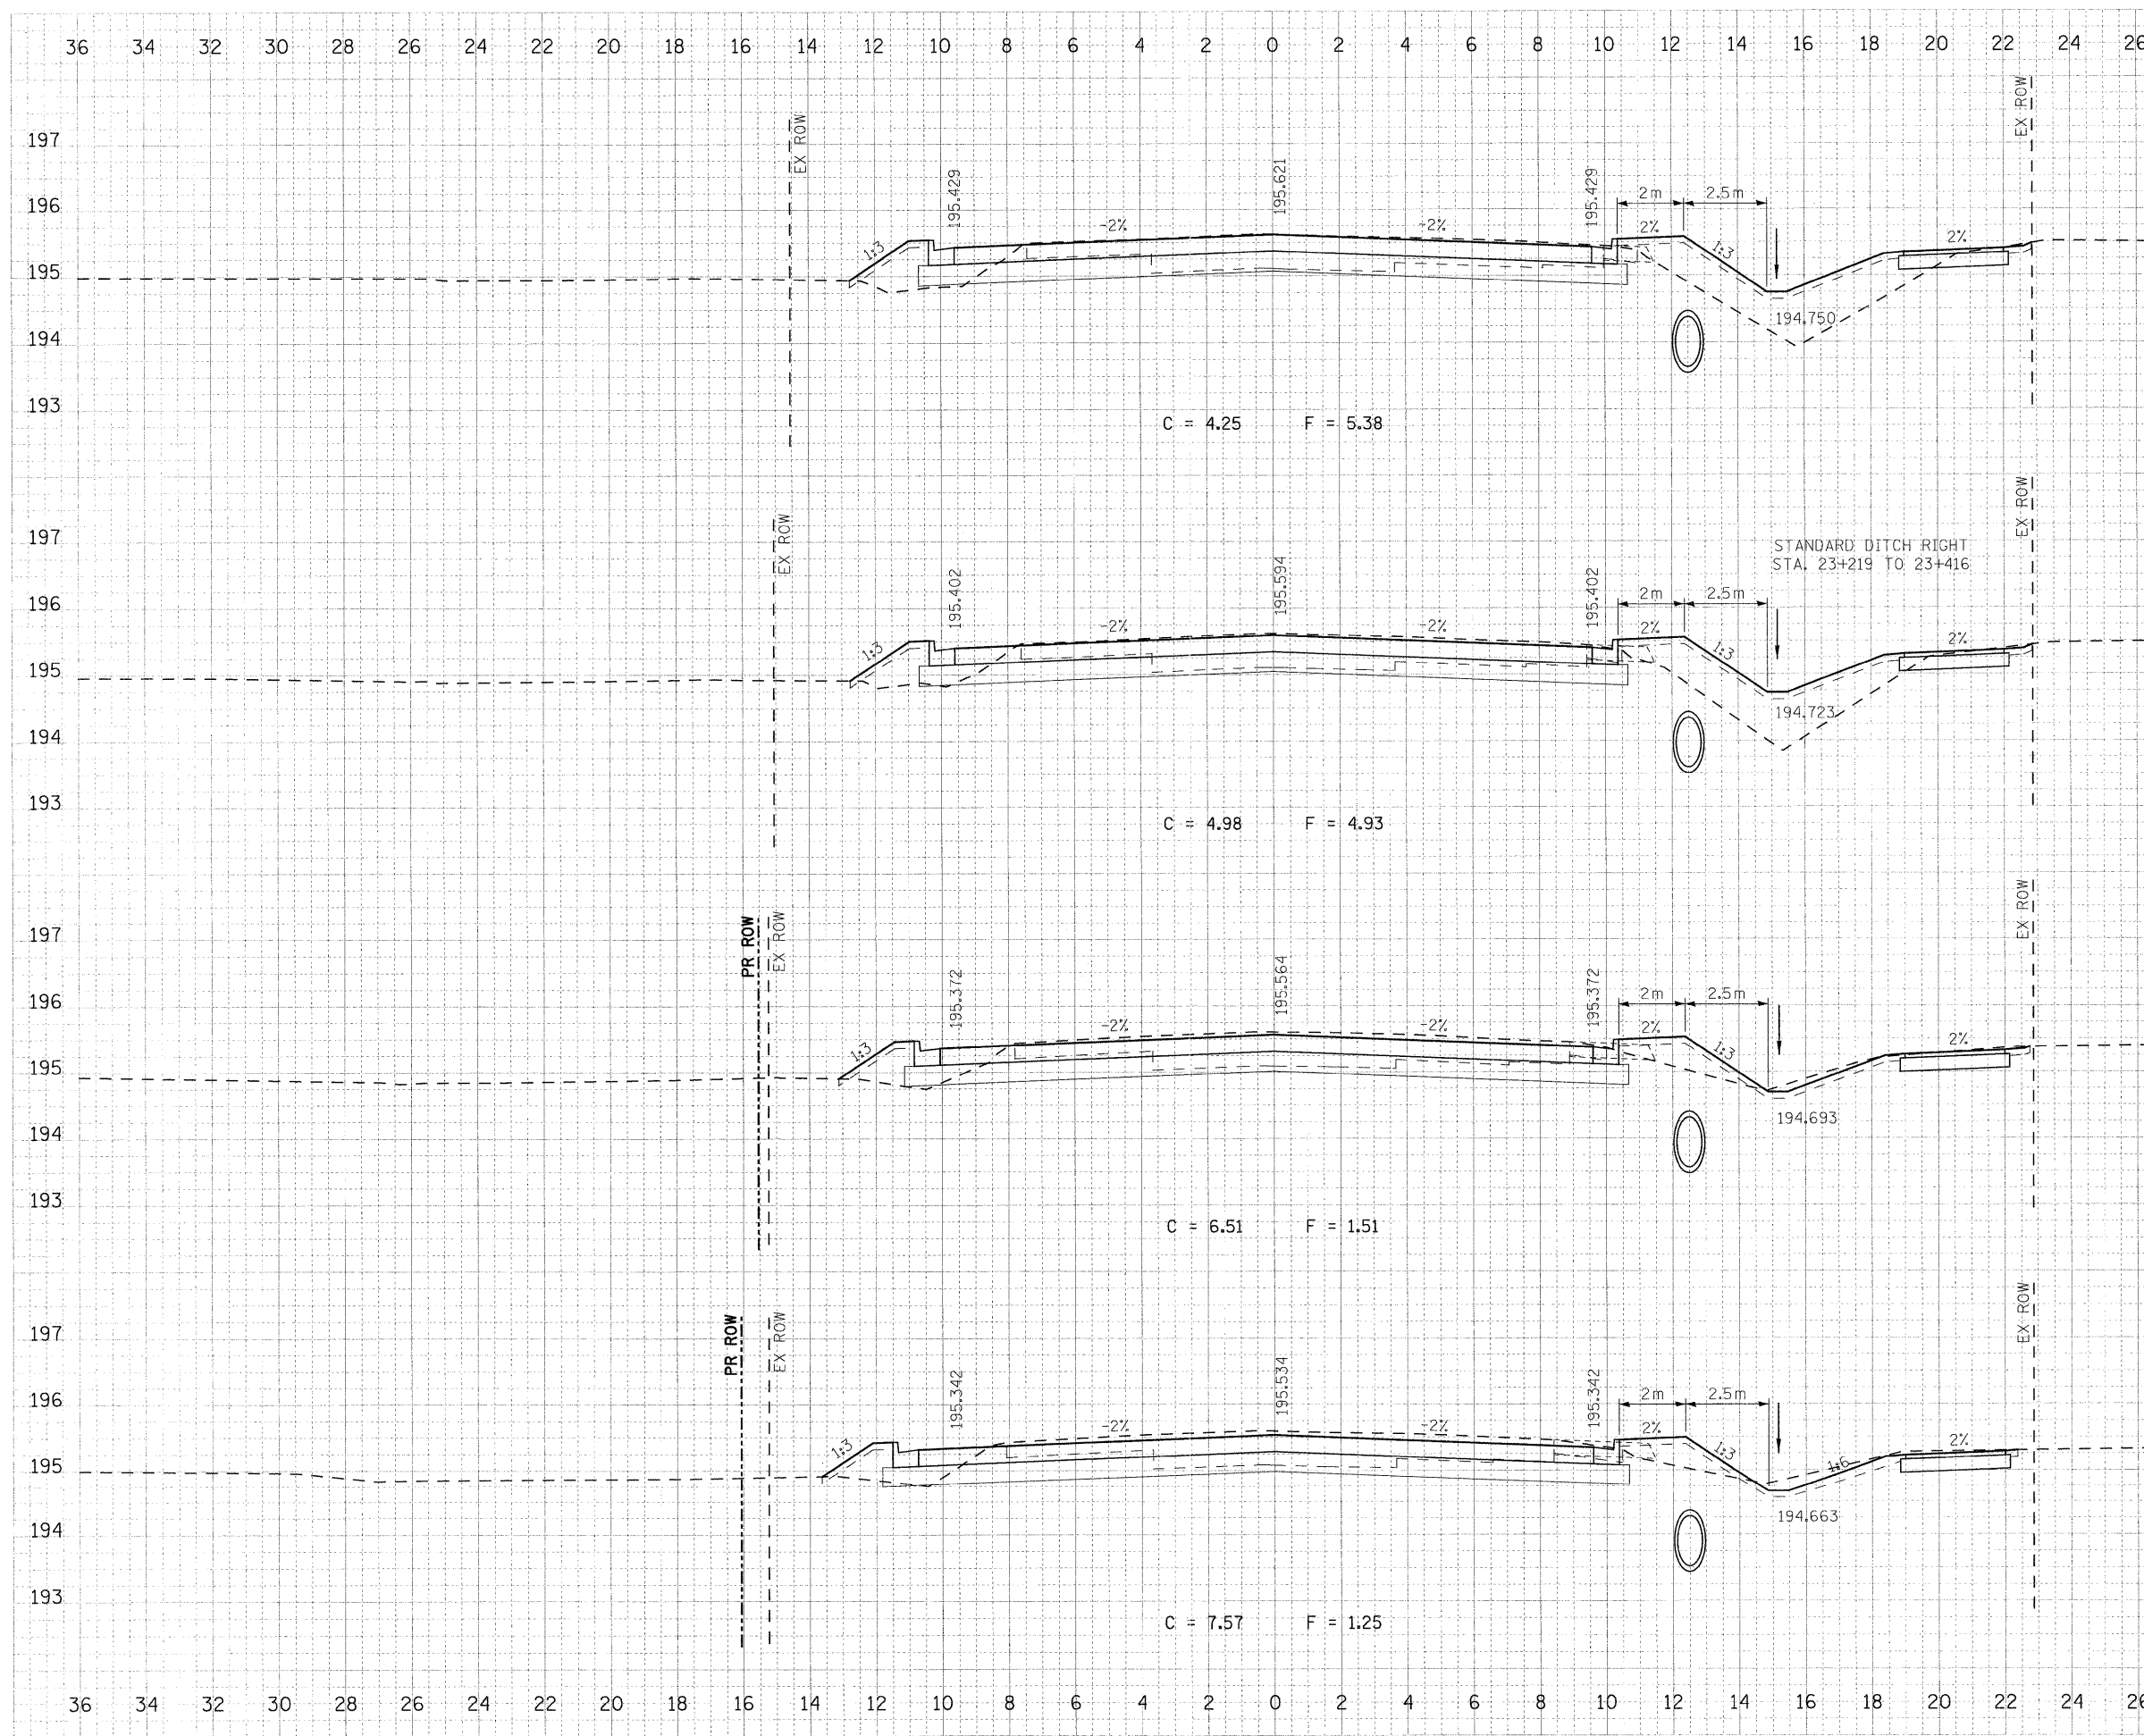

FINAL
 SHEET
 NOTE BOOK
 DATE

ORIGINAL
 SURVEY
 NOTE BOOK
 DATE

PLOT DATE = 07/26/2011
 FILE NAME = 93-0783-111F-47n.dgn
 PLOT SCALE = 0.1000 in / MM
 USER NAME = JUSERDESCR