


F.A.P. RTE.	SECTION	COUNTY	TOTAL SHEETS	SHEET NO.
326	(5CS,13C,108,109)R	KENDALL	931	863
STA. 23+340.000		TO STA. 23+370.000		
FED. ROAD DIST. NO.		ILLINOIS FED. AID PROJECT		

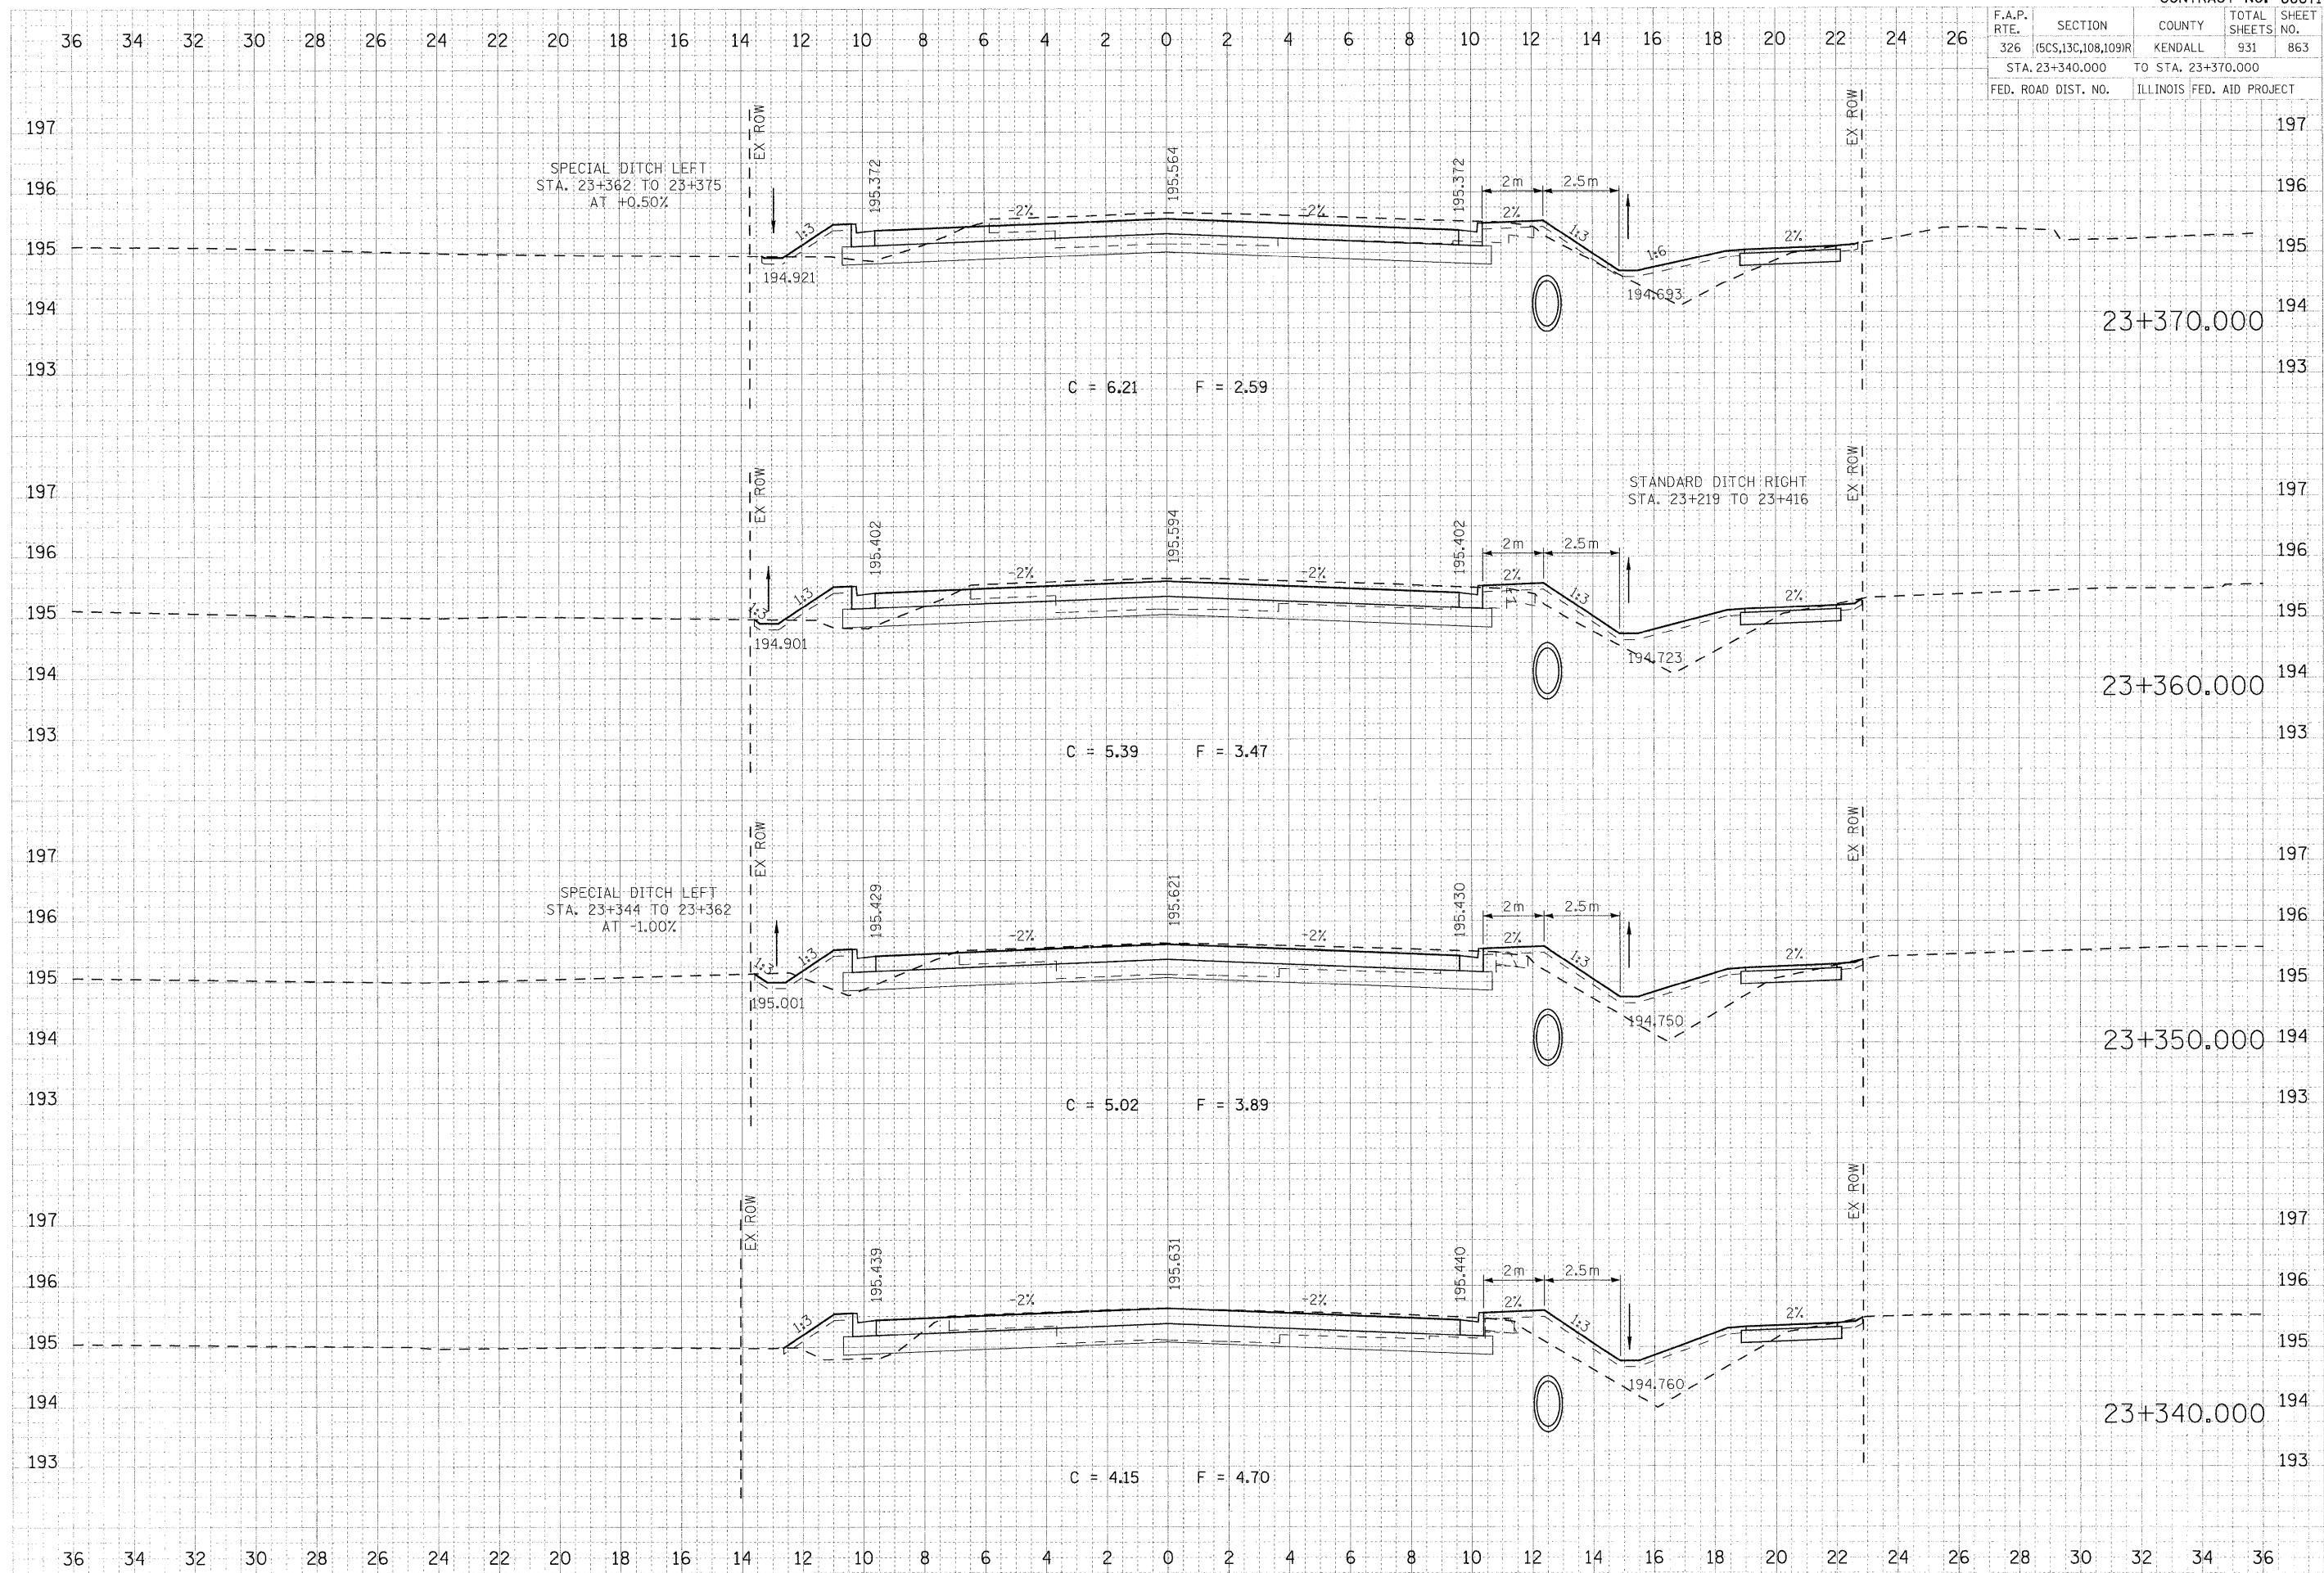

FINAL SURVEY	DATE
BY	
DATE	
BY	
DATE	
BY	
DATE	

ORIGINAL SURVEY	DATE
BY	
DATE	
BY	
DATE	
BY	
DATE	

PLOT DATE = 07/26/2011
 FILE NAME = 23+340.000.dgn
 PLOT SCALE = 0.1000 m/mm
 USER NAME = JUSERDESCR