


F.A.P. RTE.	SECTION	COUNTY	TOTAL SHEETS	SHEET NO.
326	(5CS,13C,108,109)R	KENDALL	931	866
STA. 23+450.000		TO STA. 23+480.000		
FED. ROAD DIST. NO.		ILLINOIS FED. AID PROJECT		

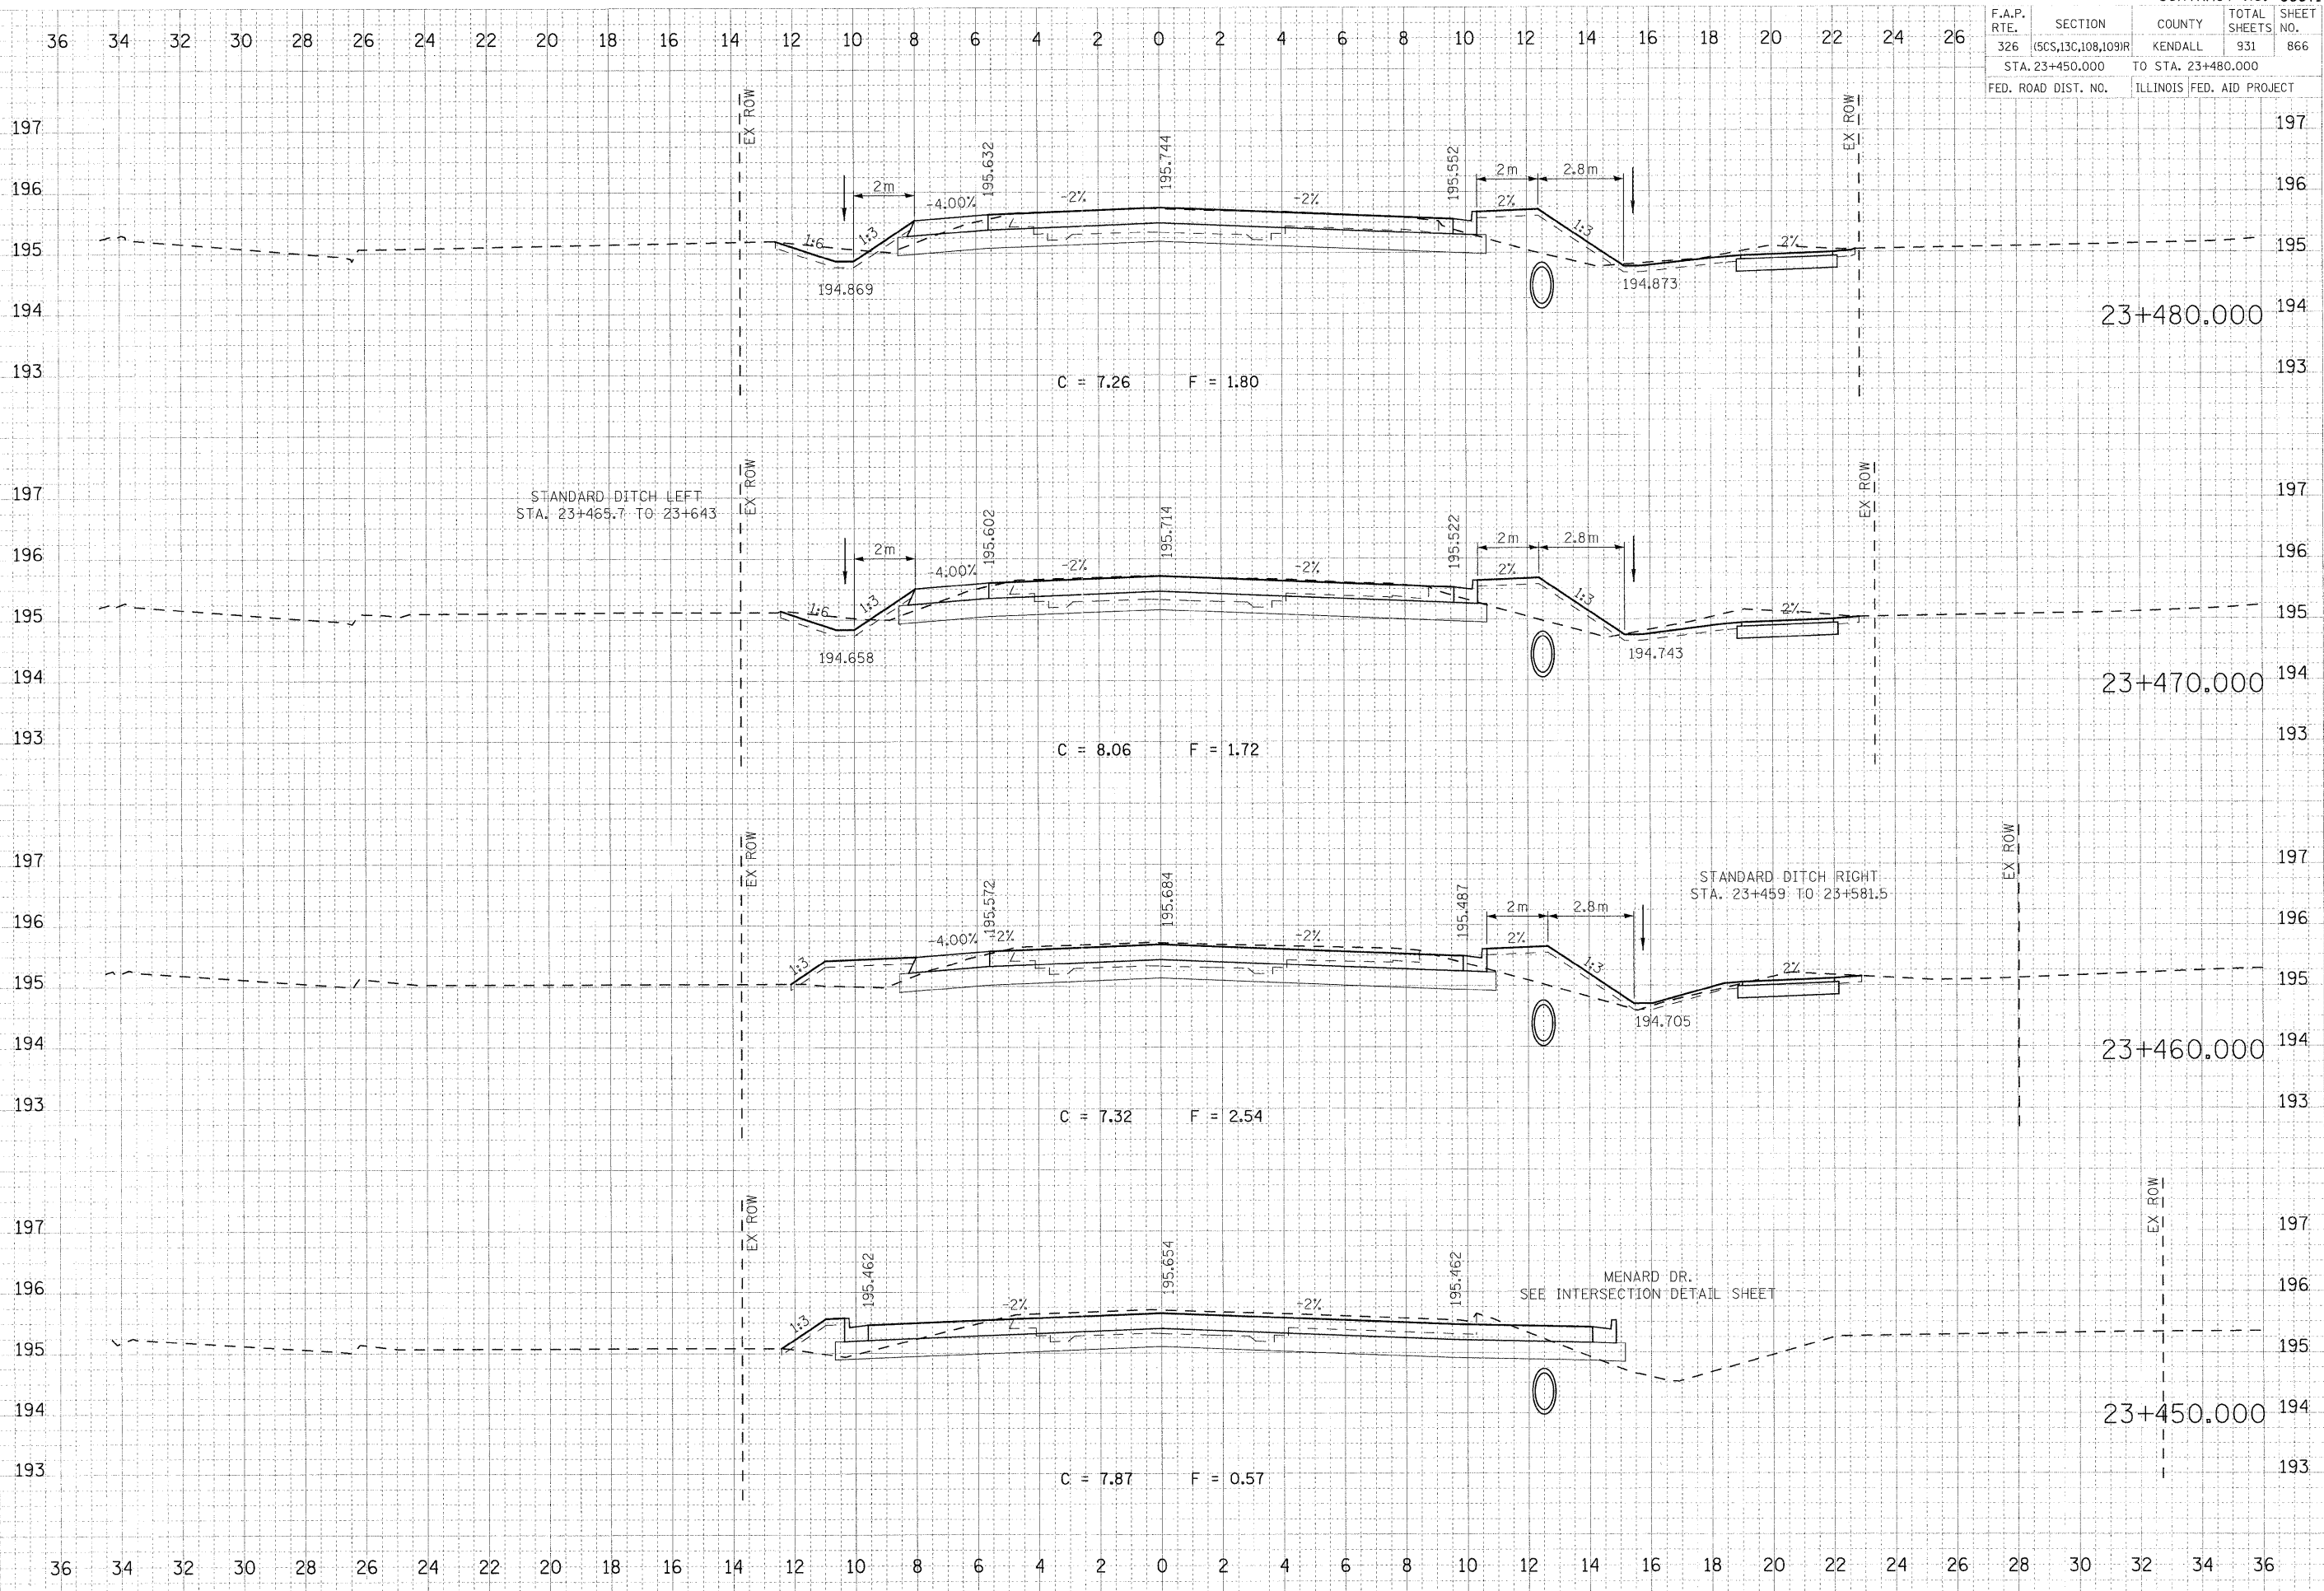

FINAL SURVEY DATE: _____ BY: _____
 SURVEY PLANNED DATE: _____
 NOTE BOOK TEMPLATE: _____
 AREAS CHECKED: _____

ORIGINAL SURVEY DATE: _____ BY: _____
 SURVEY PLANNED DATE: _____
 NOTE BOOK TEMPLATE: _____
 AREAS CHECKED: _____

PLOT DATE = 07/26/2011
 PLOT SCALE = 0.1000 / MM.
 USER NAME = JUSERDESCR.