


F.A.P. RTE.	SECTION	COUNTY	TOTAL SHEETS	SHEET NO.
326	(SCS,13C,108,109)R	KENDALL	931	868
STA. 23+530.000		TO STA. 23+560.000		
FED. ROAD DIST. NO.		ILLINOIS FED. AID PROJECT		

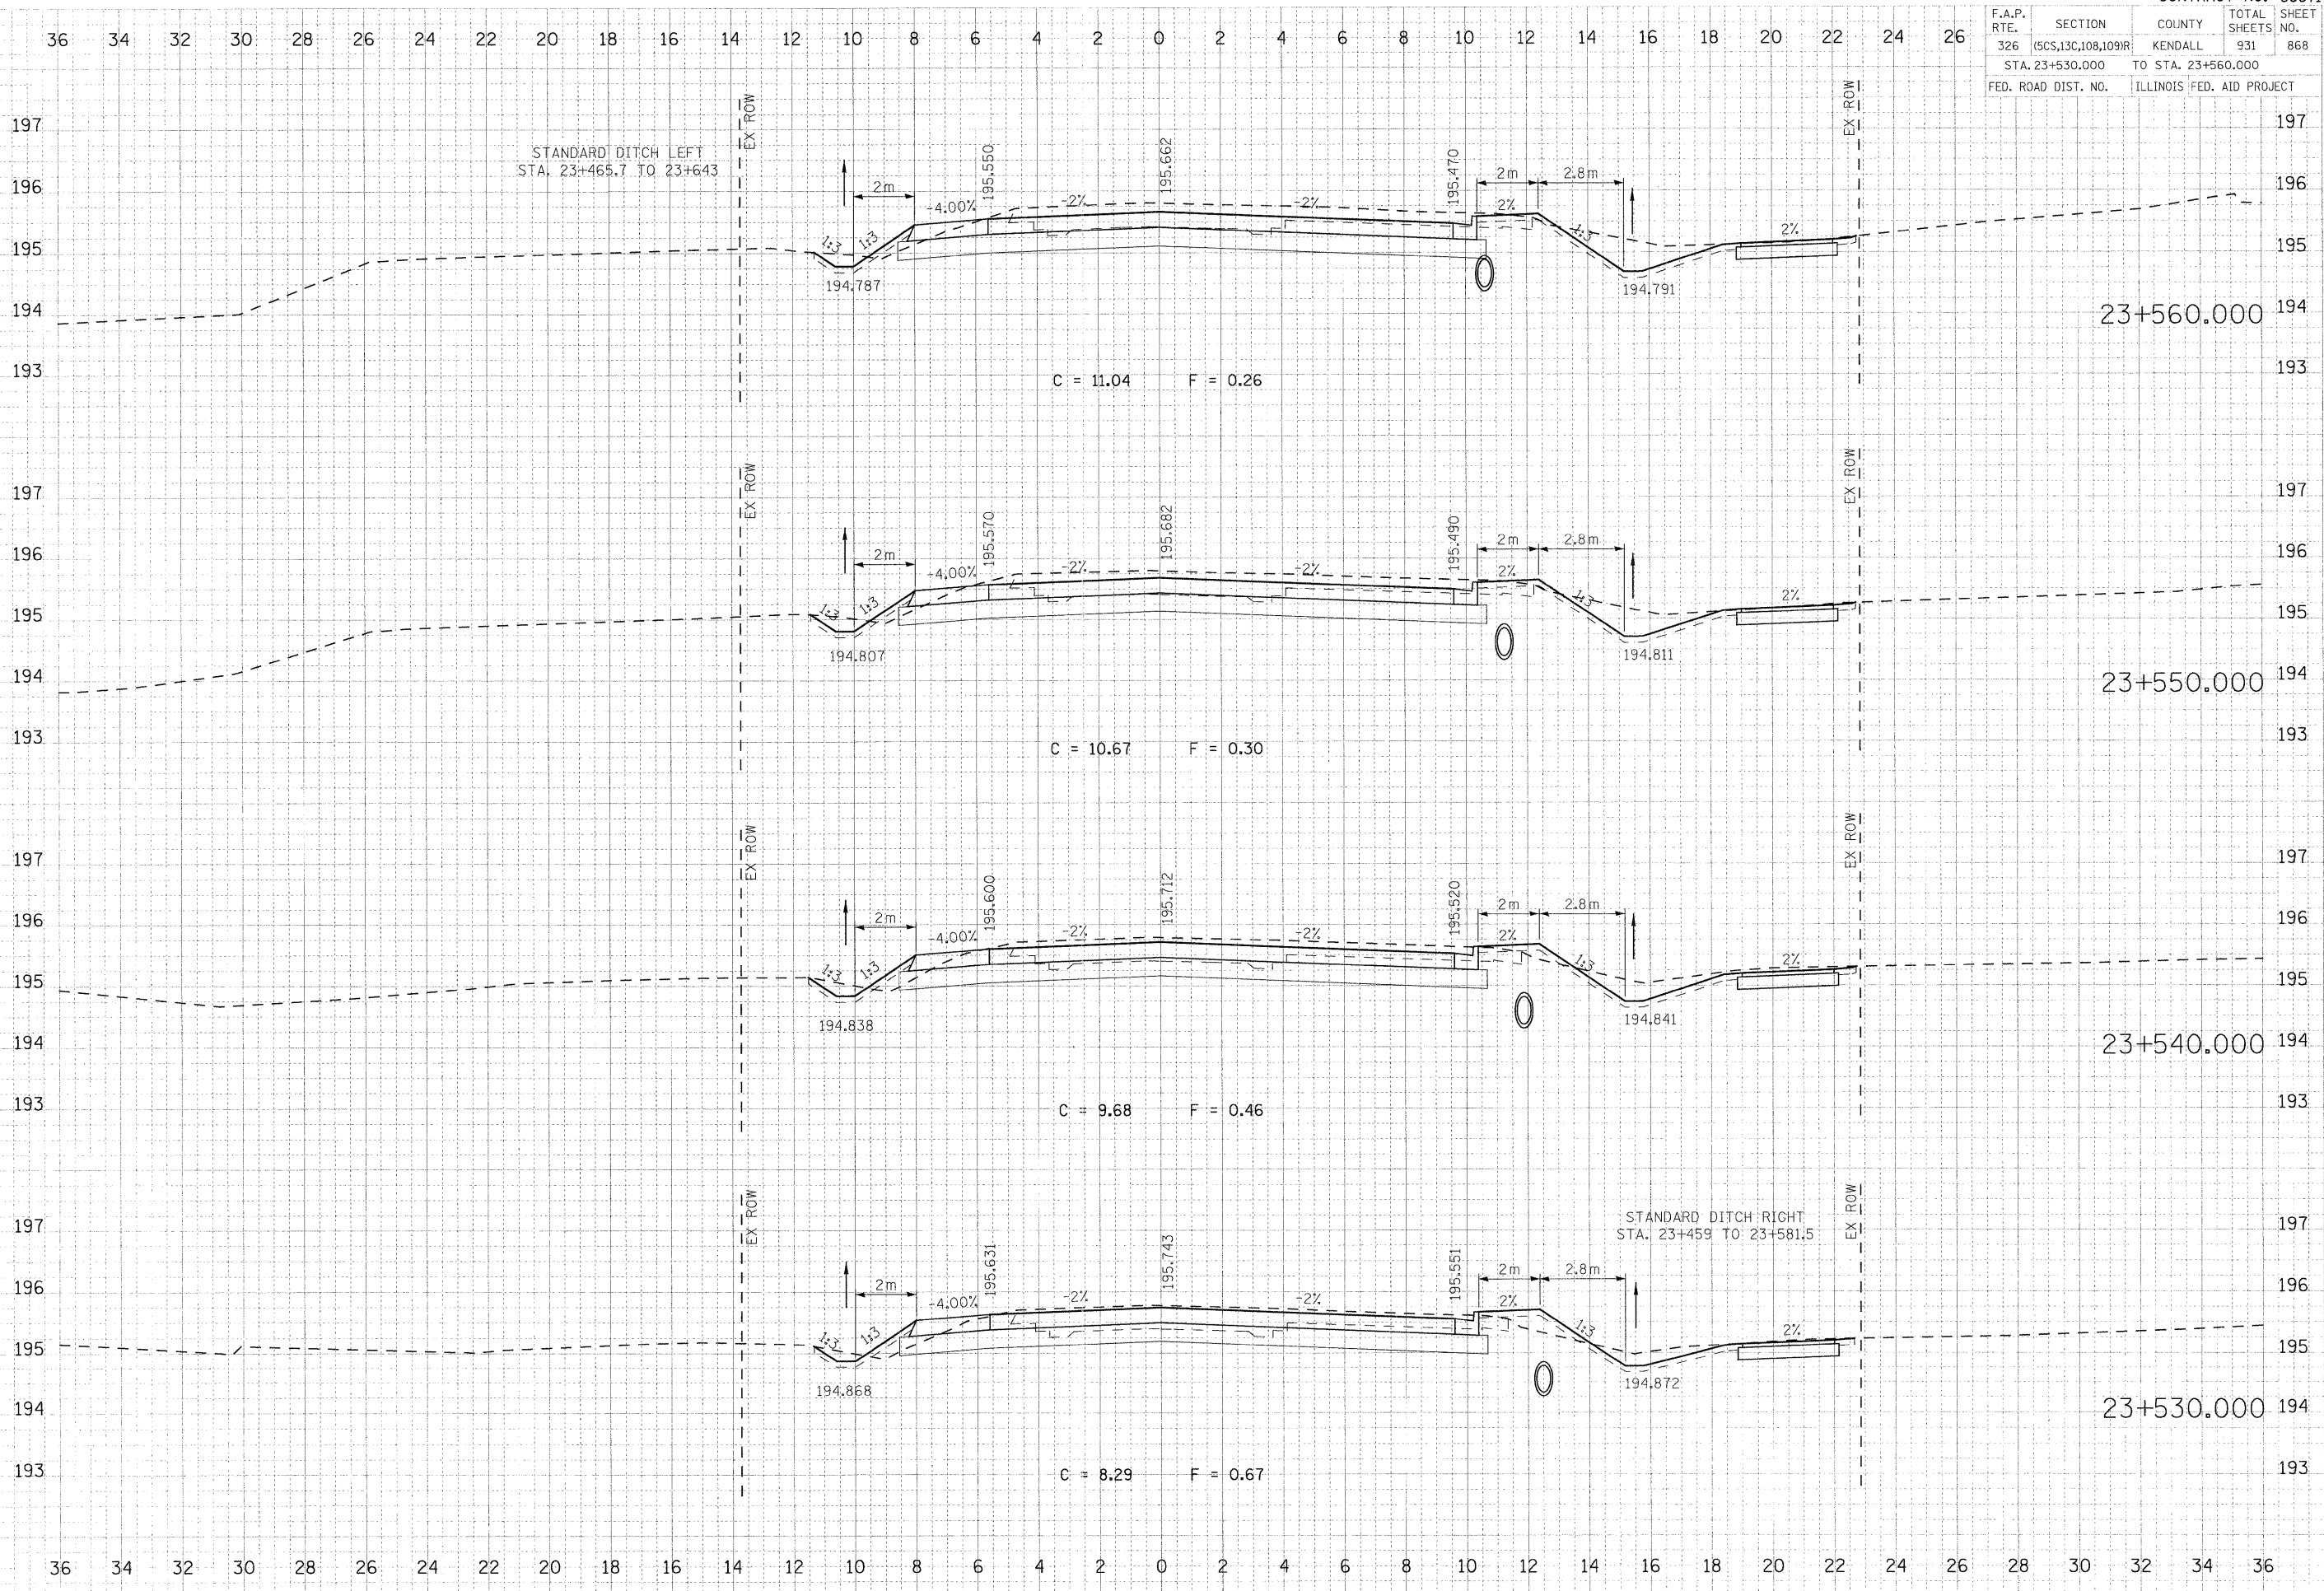

FINAL SURVEY BY DATE  
 SURVEY BY DATE  
 NOTE BOOK TEMP. DATE  
 AREA CHECKED BY DATE  
 CHECKED BY DATE

ORIGINAL SURVEY BY DATE  
 SURVEY BY DATE  
 NOTE BOOK TEMP. DATE  
 AREA CHECKED BY DATE  
 CHECKED BY DATE

PLOT DATE = 07/26/2001  
 FILE NAME = 23+573NS - hnf - 47.mxd  
 PLOT SCALE = 0.1000 in / MM  
 USER NAME = JUSERDESCR