


F.A.P. RTE.	SECTION	COUNTY	TOTAL SHEETS	SHEET NO.
326	(SCS,13C,108,109)R	KENDALL	931	869
STA. 23+570.000 TO STA. 23+580.000				
FED. ROAD DIST. NO.		ILLINOIS FED. AID PROJECT		

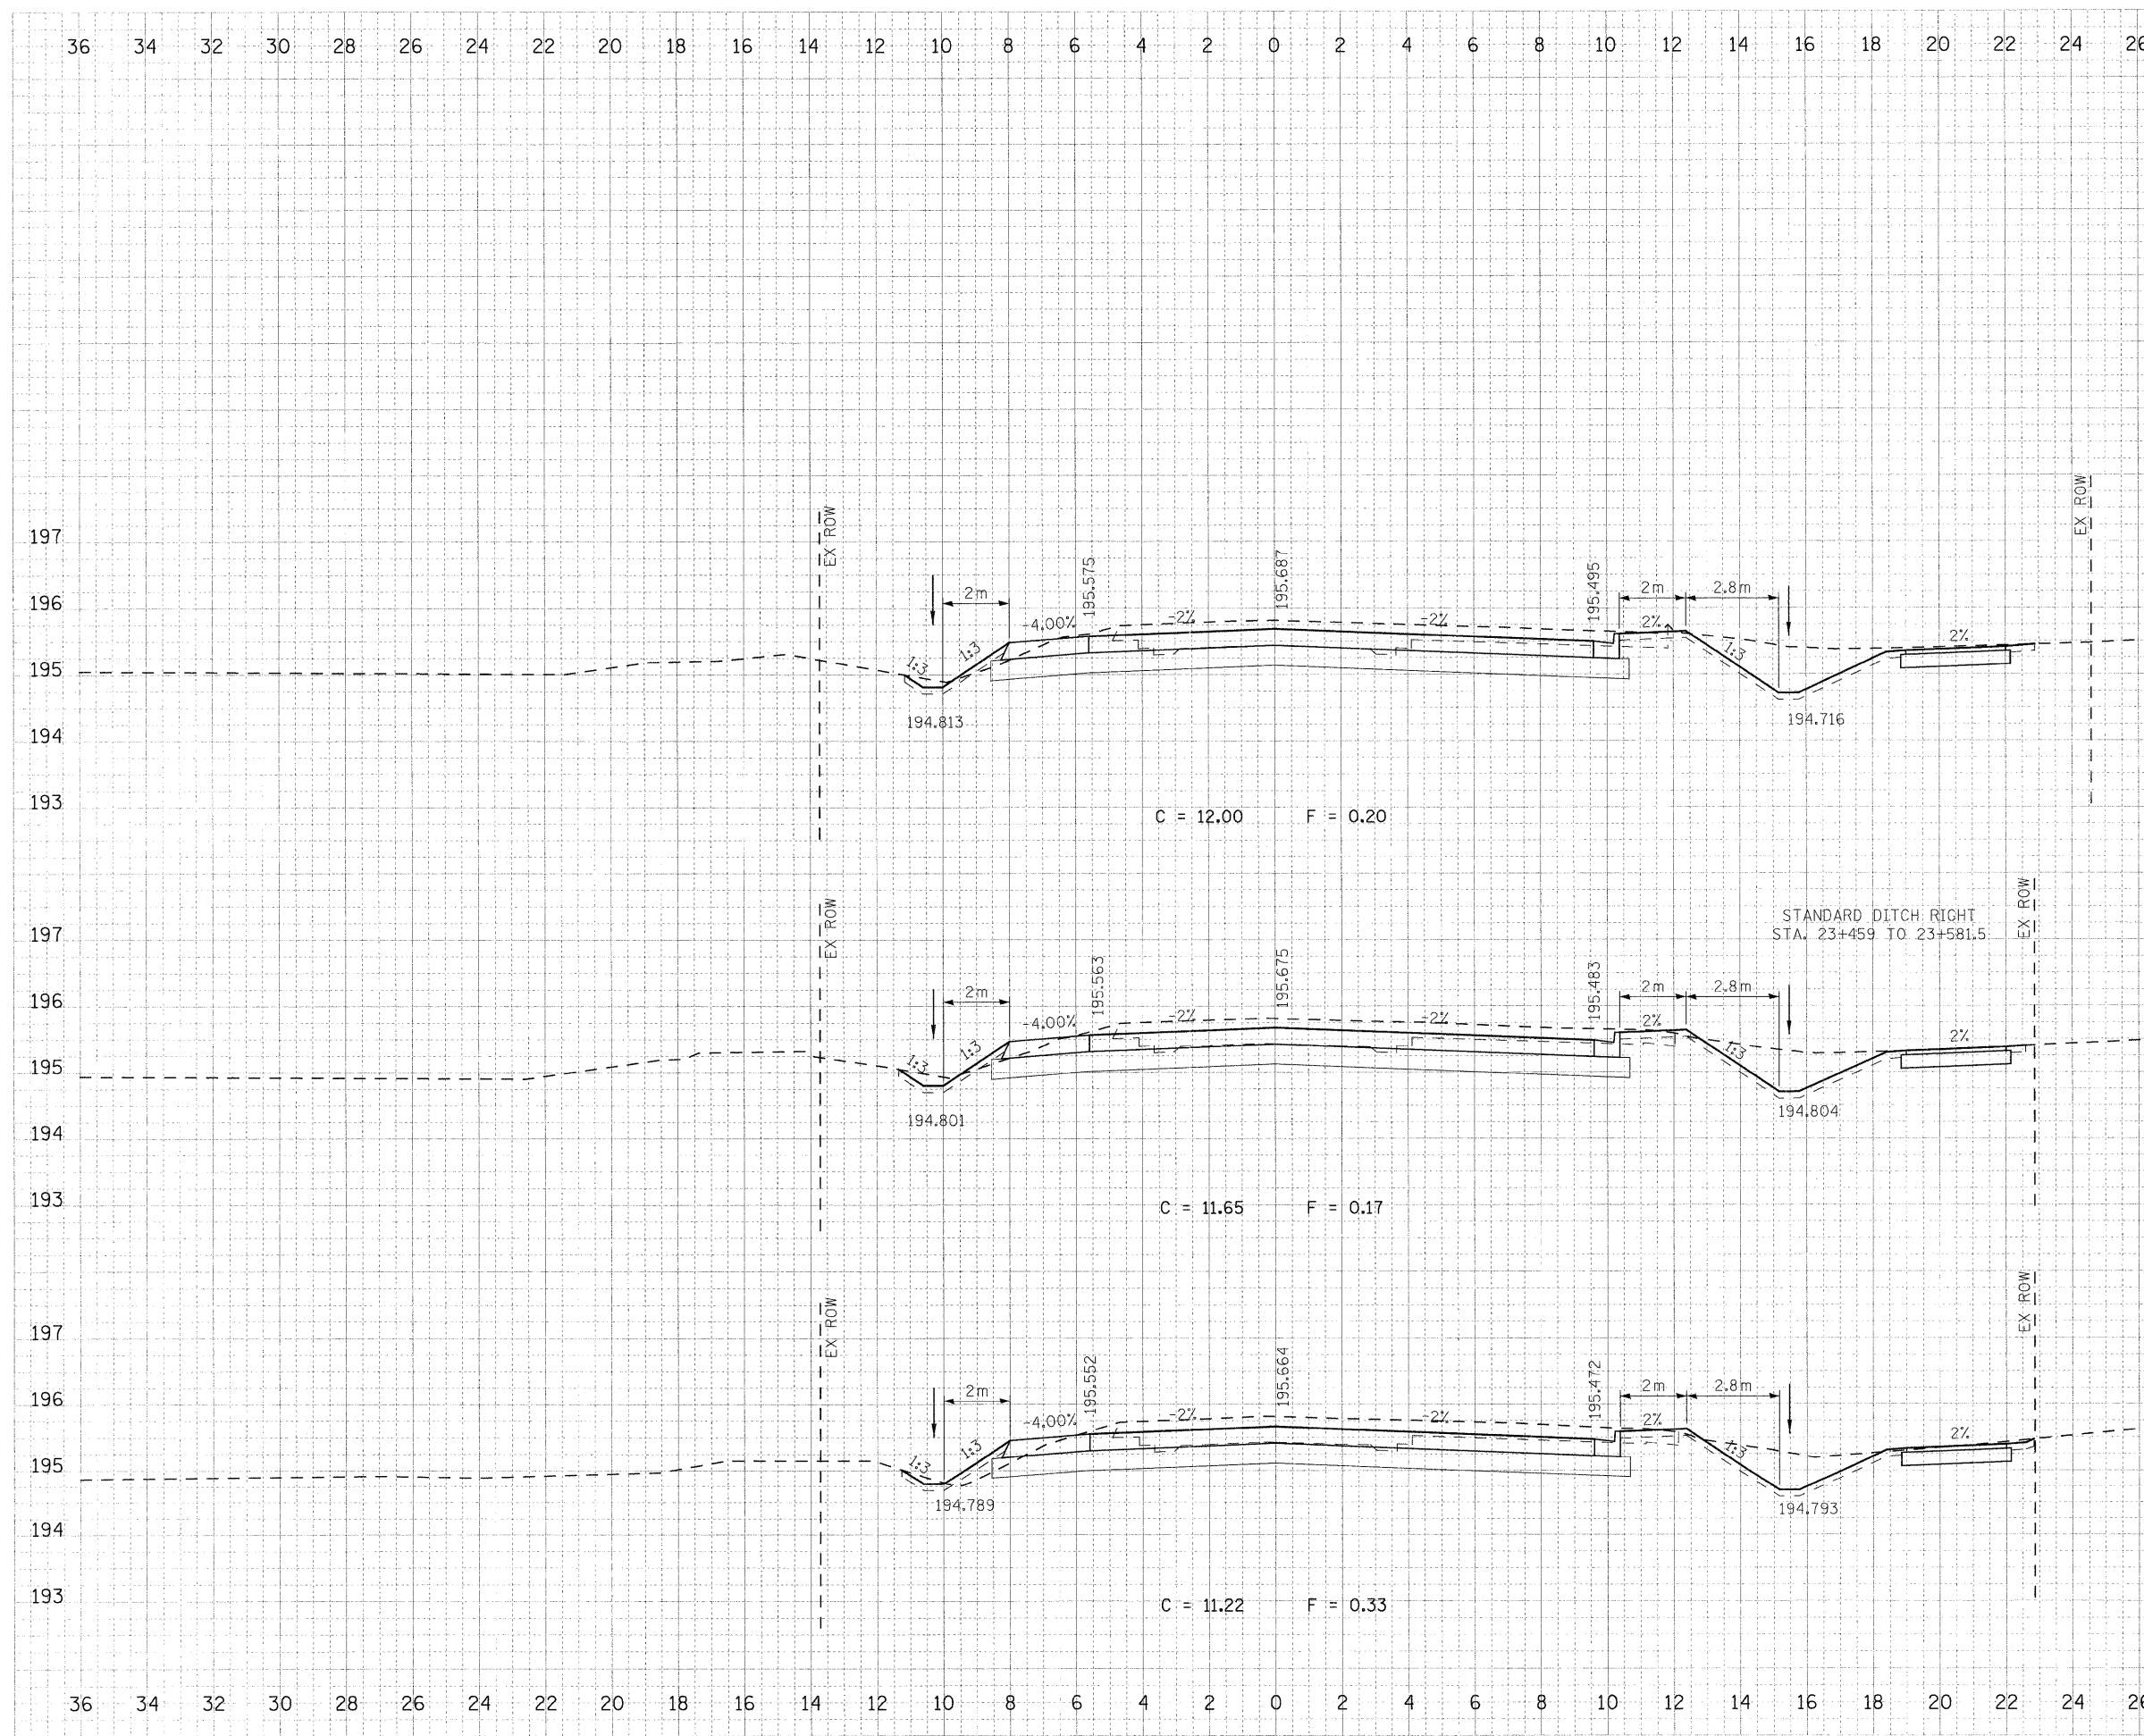

DATE	BY
APPROVED	
REVISED	
DATE	
BY	
APPROVED	
REVISED	
DATE	
BY	
APPROVED	
REVISED	
DATE	
BY	

DATE	BY
APPROVED	
REVISED	
DATE	
BY	
APPROVED	
REVISED	
DATE	
BY	
APPROVED	
REVISED	
DATE	
BY	

PLOT DATE = 97/26/2001
 FILE NAME = 23+570.000-47.mxd
 PLOT SCALE = 0.1000 / MM.
 USER NAME = JUSERDESCR.