


F.A.P. RTE.	SECTION	COUNTY	TOTAL SHEETS	SHEET NO.
326	(5CS,13C,108,109)R	KENDALL	931	875
STA. 23+750.000 TO STA. 23+780.000				
FED. ROAD DIST. NO.		ILLINOIS FED. AID PROJECT		

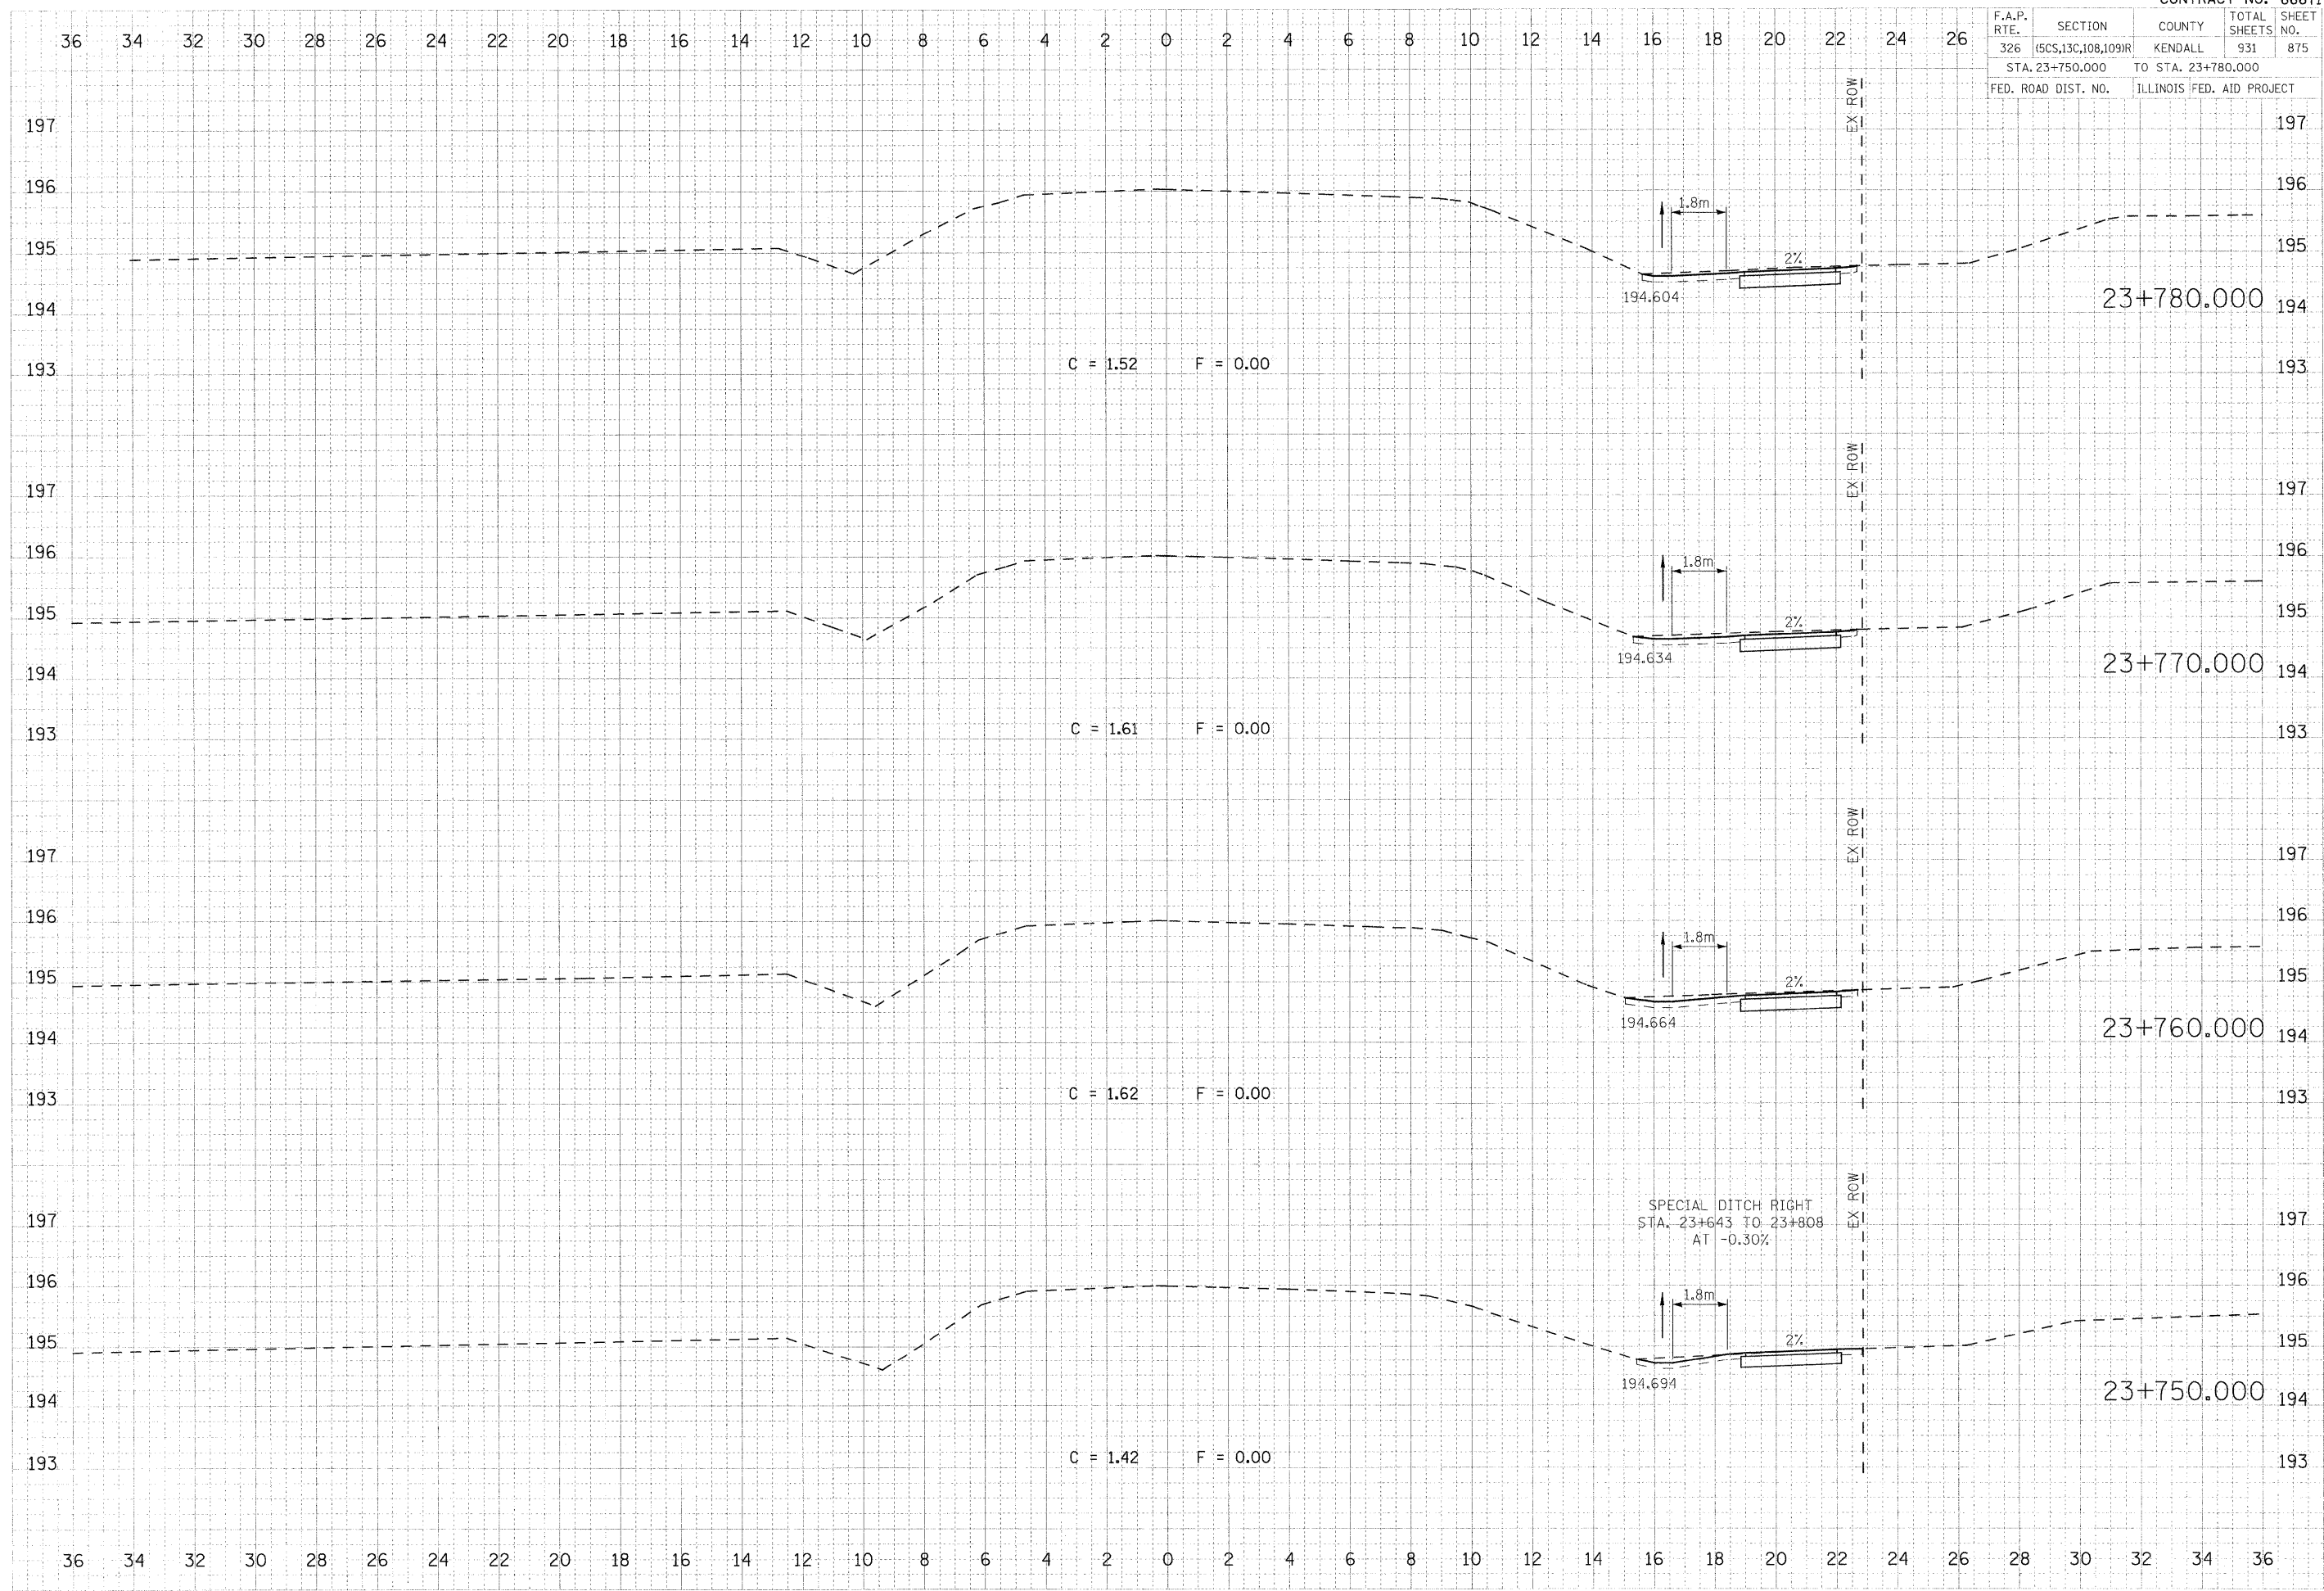

FINAL DATE BY  
SURVEY  
NOTE BOOK  
DATE  
USER

ORIGINAL DATE BY  
SURVEY  
NOTE BOOK  
DATE  
USER

PLOT DATE = 07/26/2011  
FILE NAME = 23+750.000.dwg  
PLOT SCALE = 1:1000 m / MM  
USER NAME = JUSERDESCR