


F.A.P. RTE.	SECTION	COUNTY	TOTAL SHEETS	SHEET NO.
326	(SCS,13C,108,109)R	KENDALL	931	876
STA. 23+790.000		TO STA. 23+820.000		
FED. ROAD DIST. NO.		ILLINOIS FED. AID PROJECT		

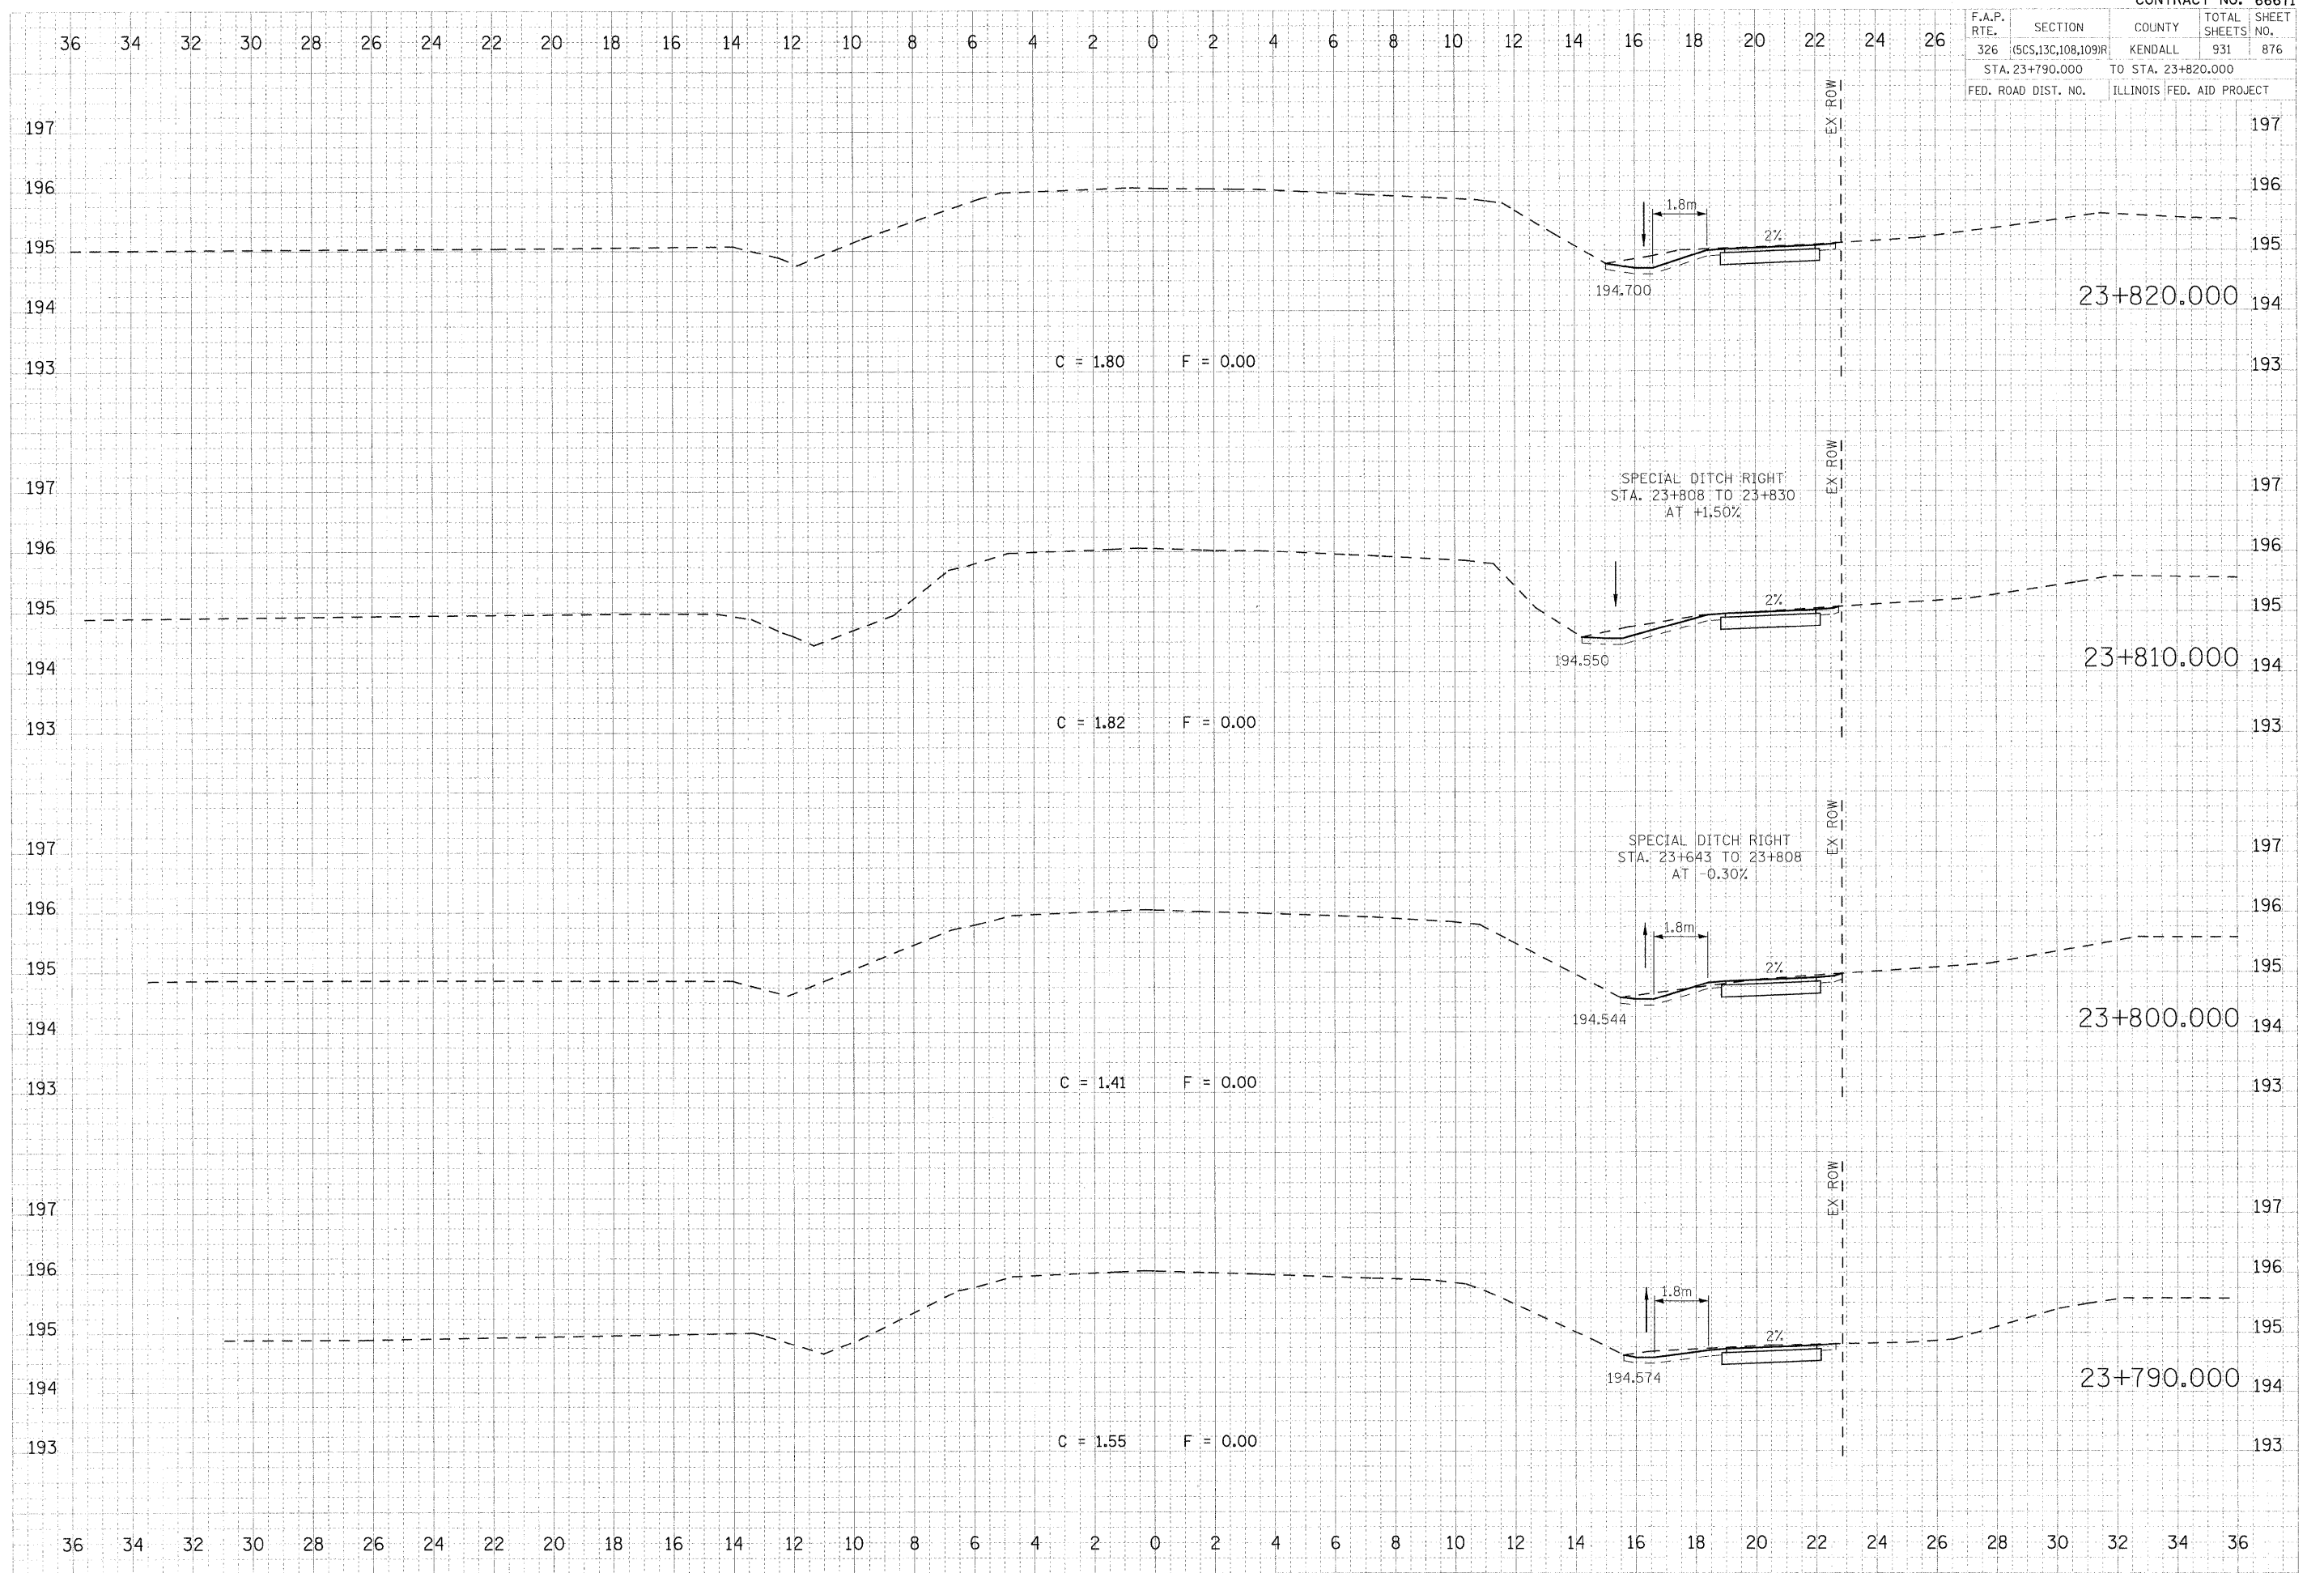

FINAL SURVEY PLOTTING DATE: \_\_\_\_\_ BY: \_\_\_\_\_  
 SURVEY PLOTTING DATE: \_\_\_\_\_ BY: \_\_\_\_\_  
 NOTE BOOK: \_\_\_\_\_  
 AREAS CHECKED: \_\_\_\_\_  
 USERDESCR: \_\_\_\_\_

ORIGINAL SURVEY PLOTTING DATE: \_\_\_\_\_ BY: \_\_\_\_\_  
 SURVEY PLOTTING DATE: \_\_\_\_\_ BY: \_\_\_\_\_  
 NOTE BOOK: \_\_\_\_\_  
 AREAS CHECKED: \_\_\_\_\_  
 USERDESCR: \_\_\_\_\_

PLOT DATE = 07/26/2011  
 FILE NAME = 931-876S-1111-47n.dgn  
 PLOT SCALE = 0.1000 in / MM.  
 USER NAME = USERDESCR.