


F.A.P. RTE.	SECTION	COUNTY	TOTAL SHEETS	SHEET NO.
326	(SCS,13C,108,109)R	KENDALL	931	879
STA. 50+030.000		TO STA. 50+050.000		
FED. ROAD DIST. NO.		ILLINOIS FED. AID PROJECT		

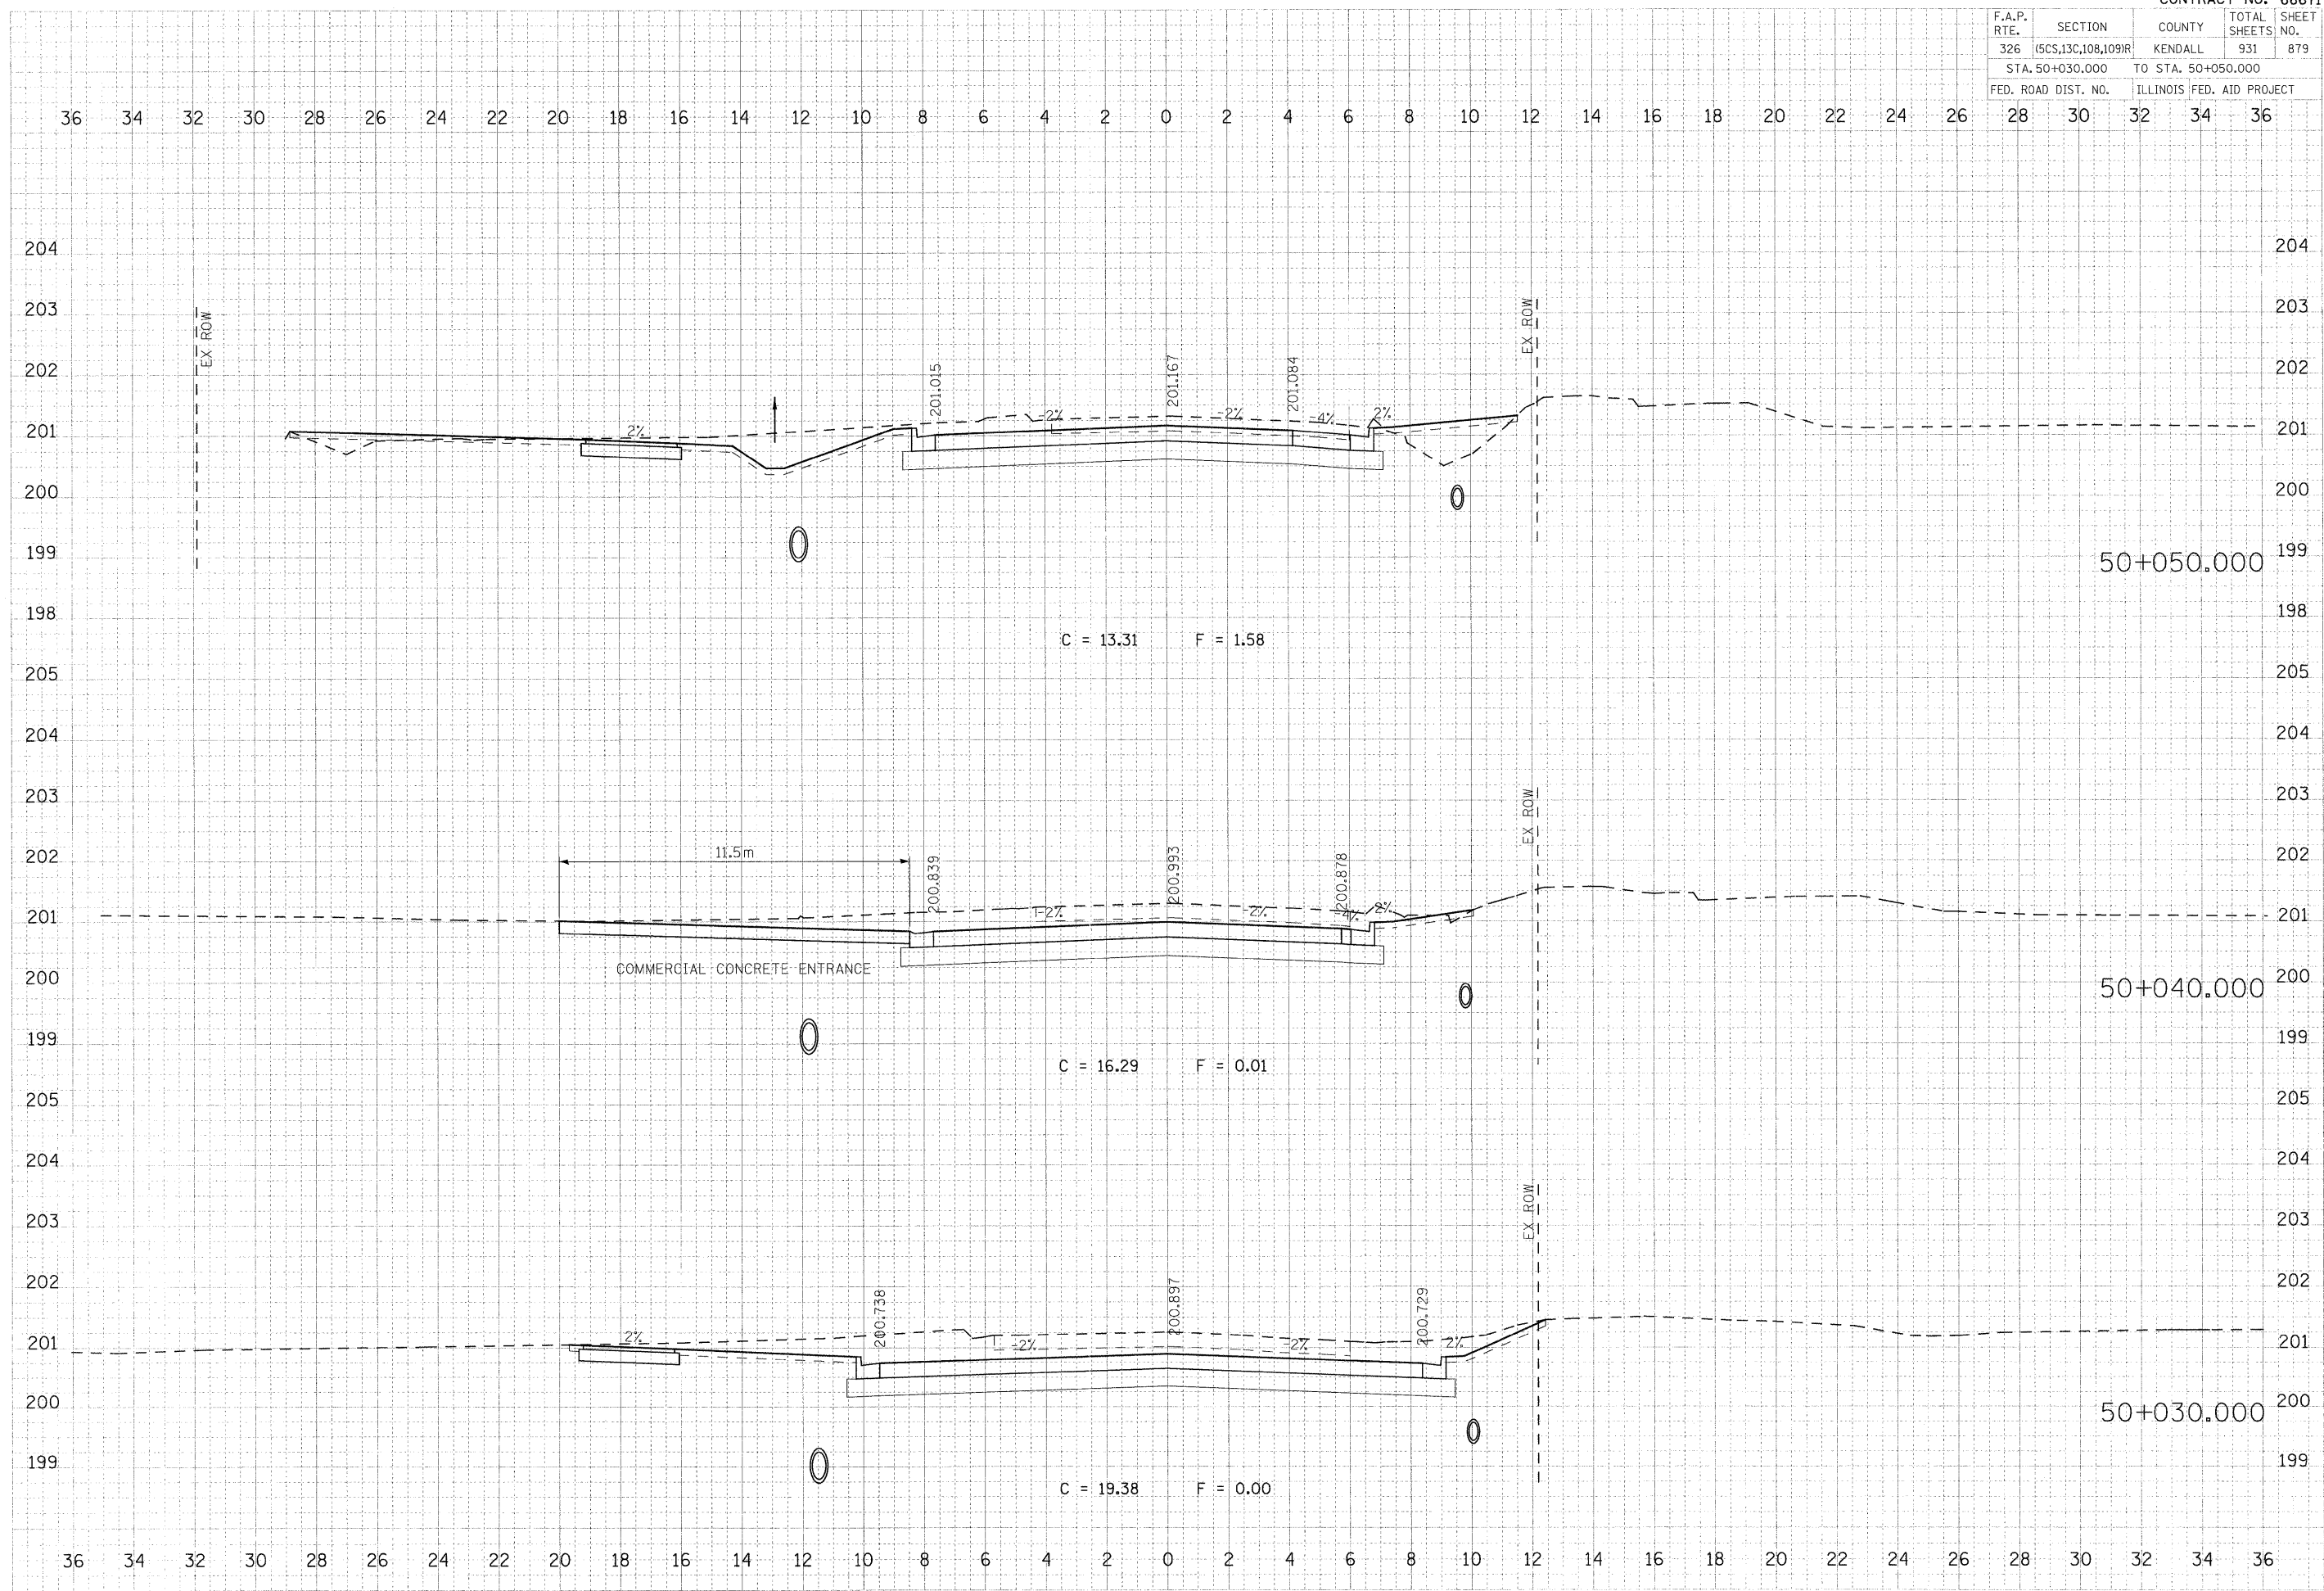

DATE: \_\_\_\_\_ BY: \_\_\_\_\_  
 DRAWN BY: \_\_\_\_\_  
 CHECKED BY: \_\_\_\_\_  
 DATE: \_\_\_\_\_ BY: \_\_\_\_\_

ORIGINAL SCALE: PD SURVEY  
 DATE: \_\_\_\_\_ BY: \_\_\_\_\_  
 FILE NAME: \_\_\_\_\_  
 PLOT SCALE: 1/8" = 1' / MM  
 USER NAME: \_USERDESCR\_

PLOT DATE = 07/26/2011  
 FILE NAME = 079-886-111.f\_11126.dgn  
 PLOT SCALE = 1/8" = 1' / MM  
 USER NAME = \_USERDESCR\_