


F.A.P. RTE.	SECTION	COUNTY	TOTAL SHEETS	SHEET NO.
326	(5CS,13C,108,109)R	KENDALL	931	881
STA. 50+080.000		TO STA. 50+100.000		
FED. ROAD DIST. NO.		ILLINOIS FED. AID PROJECT		
28	30	32	34	36

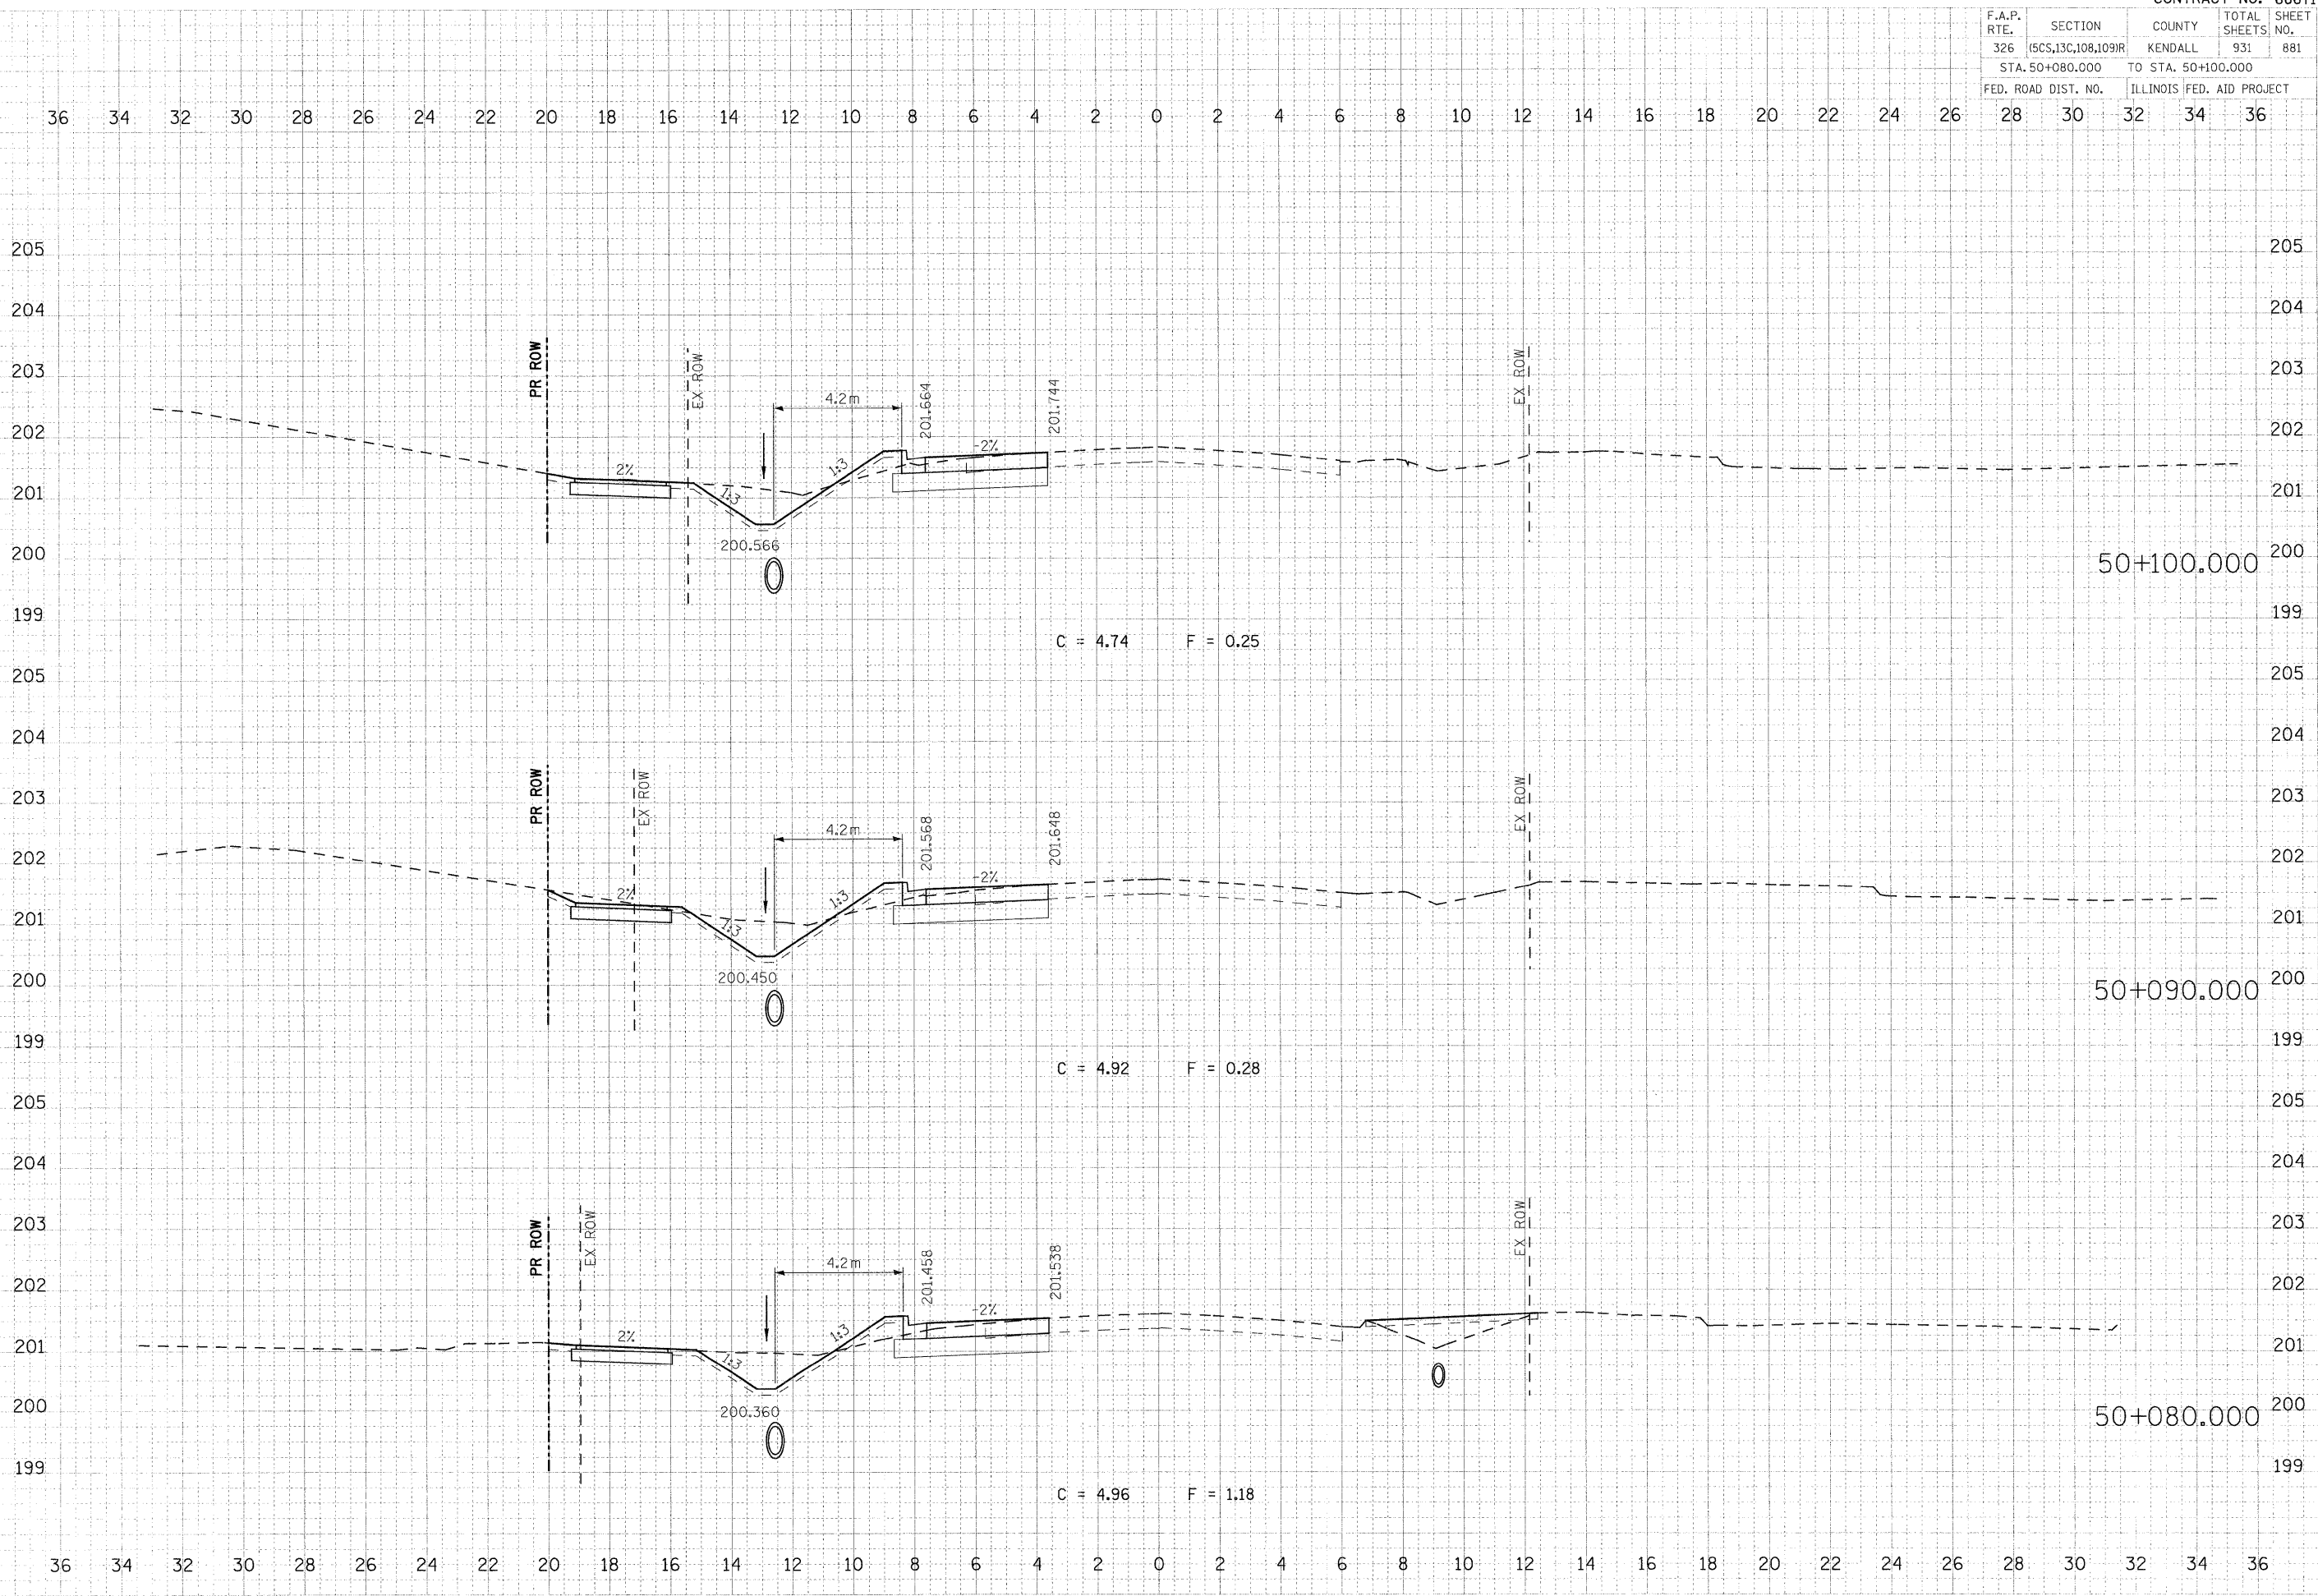

FINAL DATE: \_\_\_\_\_ BY: \_\_\_\_\_  
 SURVEYED DATE: \_\_\_\_\_  
 NOTE BOOK: \_\_\_\_\_  
 AREA: \_\_\_\_\_  
 CHECKED: \_\_\_\_\_

ORIGINAL DATE: \_\_\_\_\_ BY: \_\_\_\_\_  
 SURVEYED DATE: \_\_\_\_\_  
 NOTE BOOK: \_\_\_\_\_  
 AREA: \_\_\_\_\_  
 CHECKED: \_\_\_\_\_

PLOT DATE = 07/26/2011  
 PLOT NAME = 074566.dwg  
 PLOT SCALE = 0.1000 MM  
 USER NAME = JUSERDESCR