


F.A.P. RTE.	SECTION	COUNTY	TOTAL SHEETS	SHEET NO.
326	(5CS,13C,108,109)R	KENDALL	931	883
STA. 50+140.000		TO STA. 50+160.000		
FED. ROAD DIST. NO.		ILLINOIS FED. AID PROJECT		

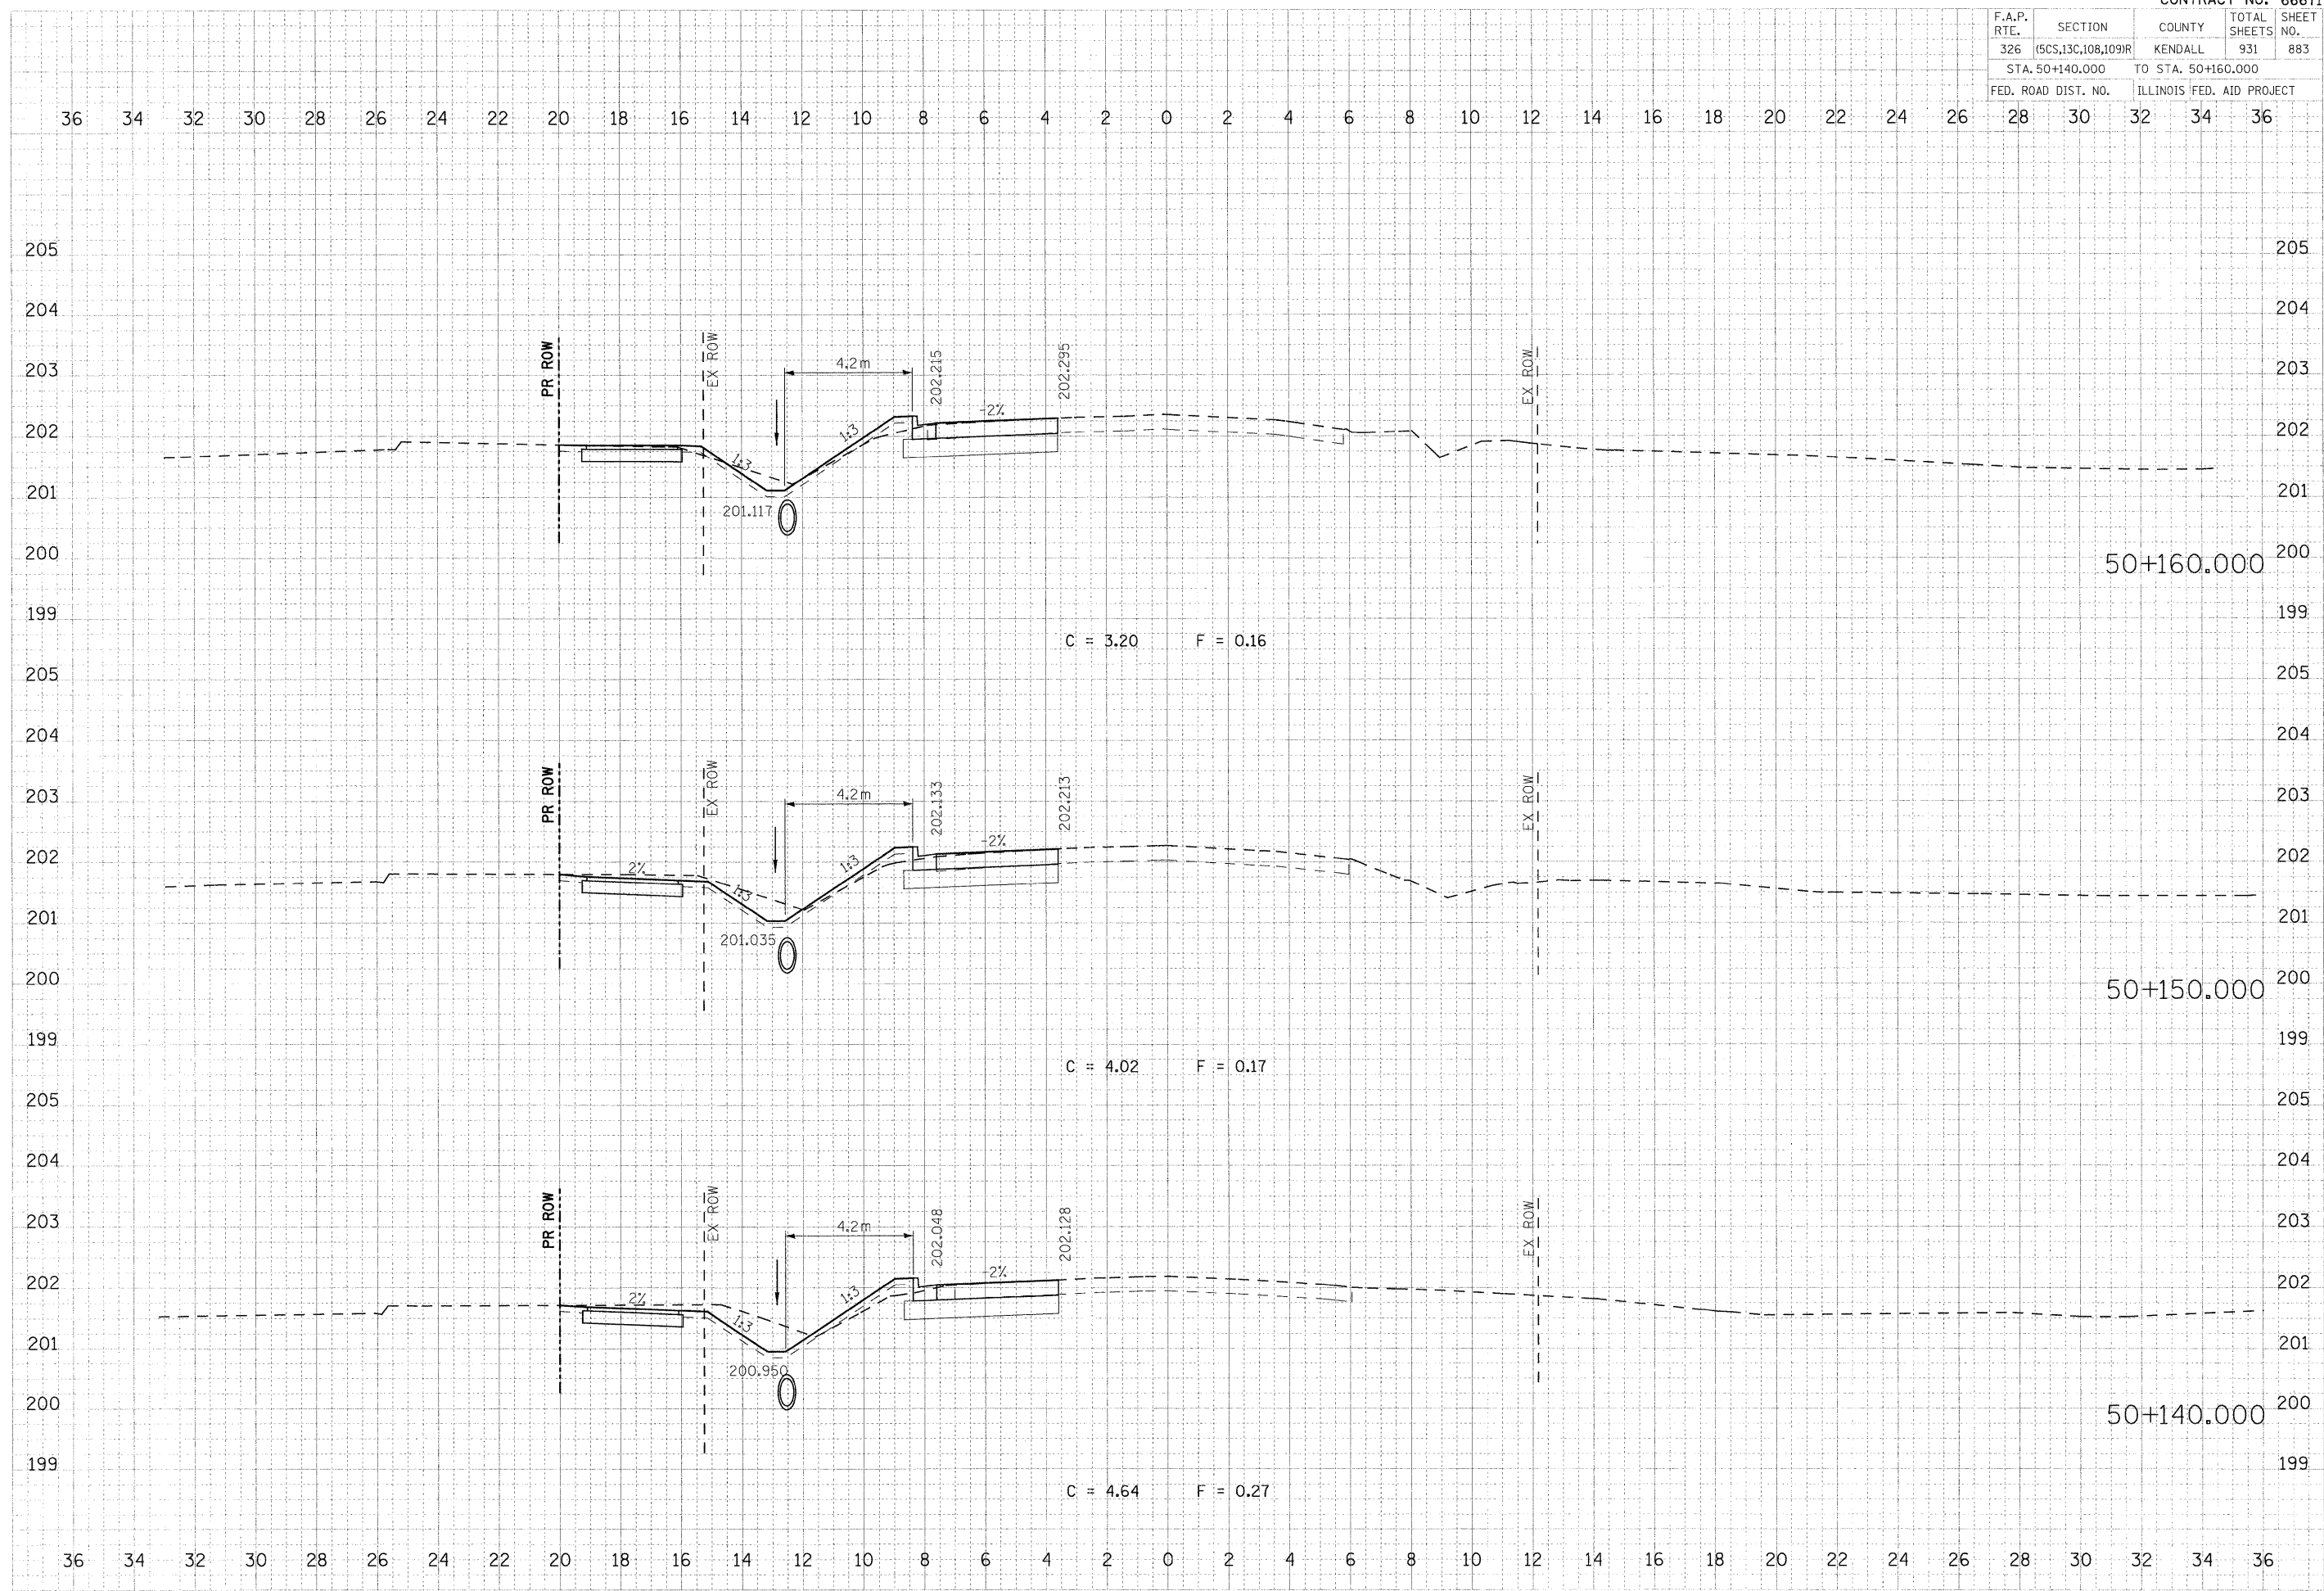

BY: _____ DATE: _____
CHECKED: _____
DESIGNED: _____
DRAWN: _____
NOTED: _____
SCALE: _____
PROJECT: _____

BY: _____ DATE: _____
CHECKED: _____
DESIGNED: _____
DRAWN: _____
NOTED: _____
SCALE: _____
PROJECT: _____

PLOT DATE = 07/26/2011
FILE NAME = 074-98A-11126.dgn
PLOT SCALE = 1/8" = 1' MM
USER NAME = USERDESCR