


F.A.P. RTE.	SECTION	COUNTY	TOTAL SHEETS NO.	SHEET NO.
326	5CS,13C,108,109R	KENDALL	931	886
STA. 189+700.000		TO STA. 189+720.000		
FED. ROAD DIST. NO.		ILLINOIS FED. AID PROJECT		

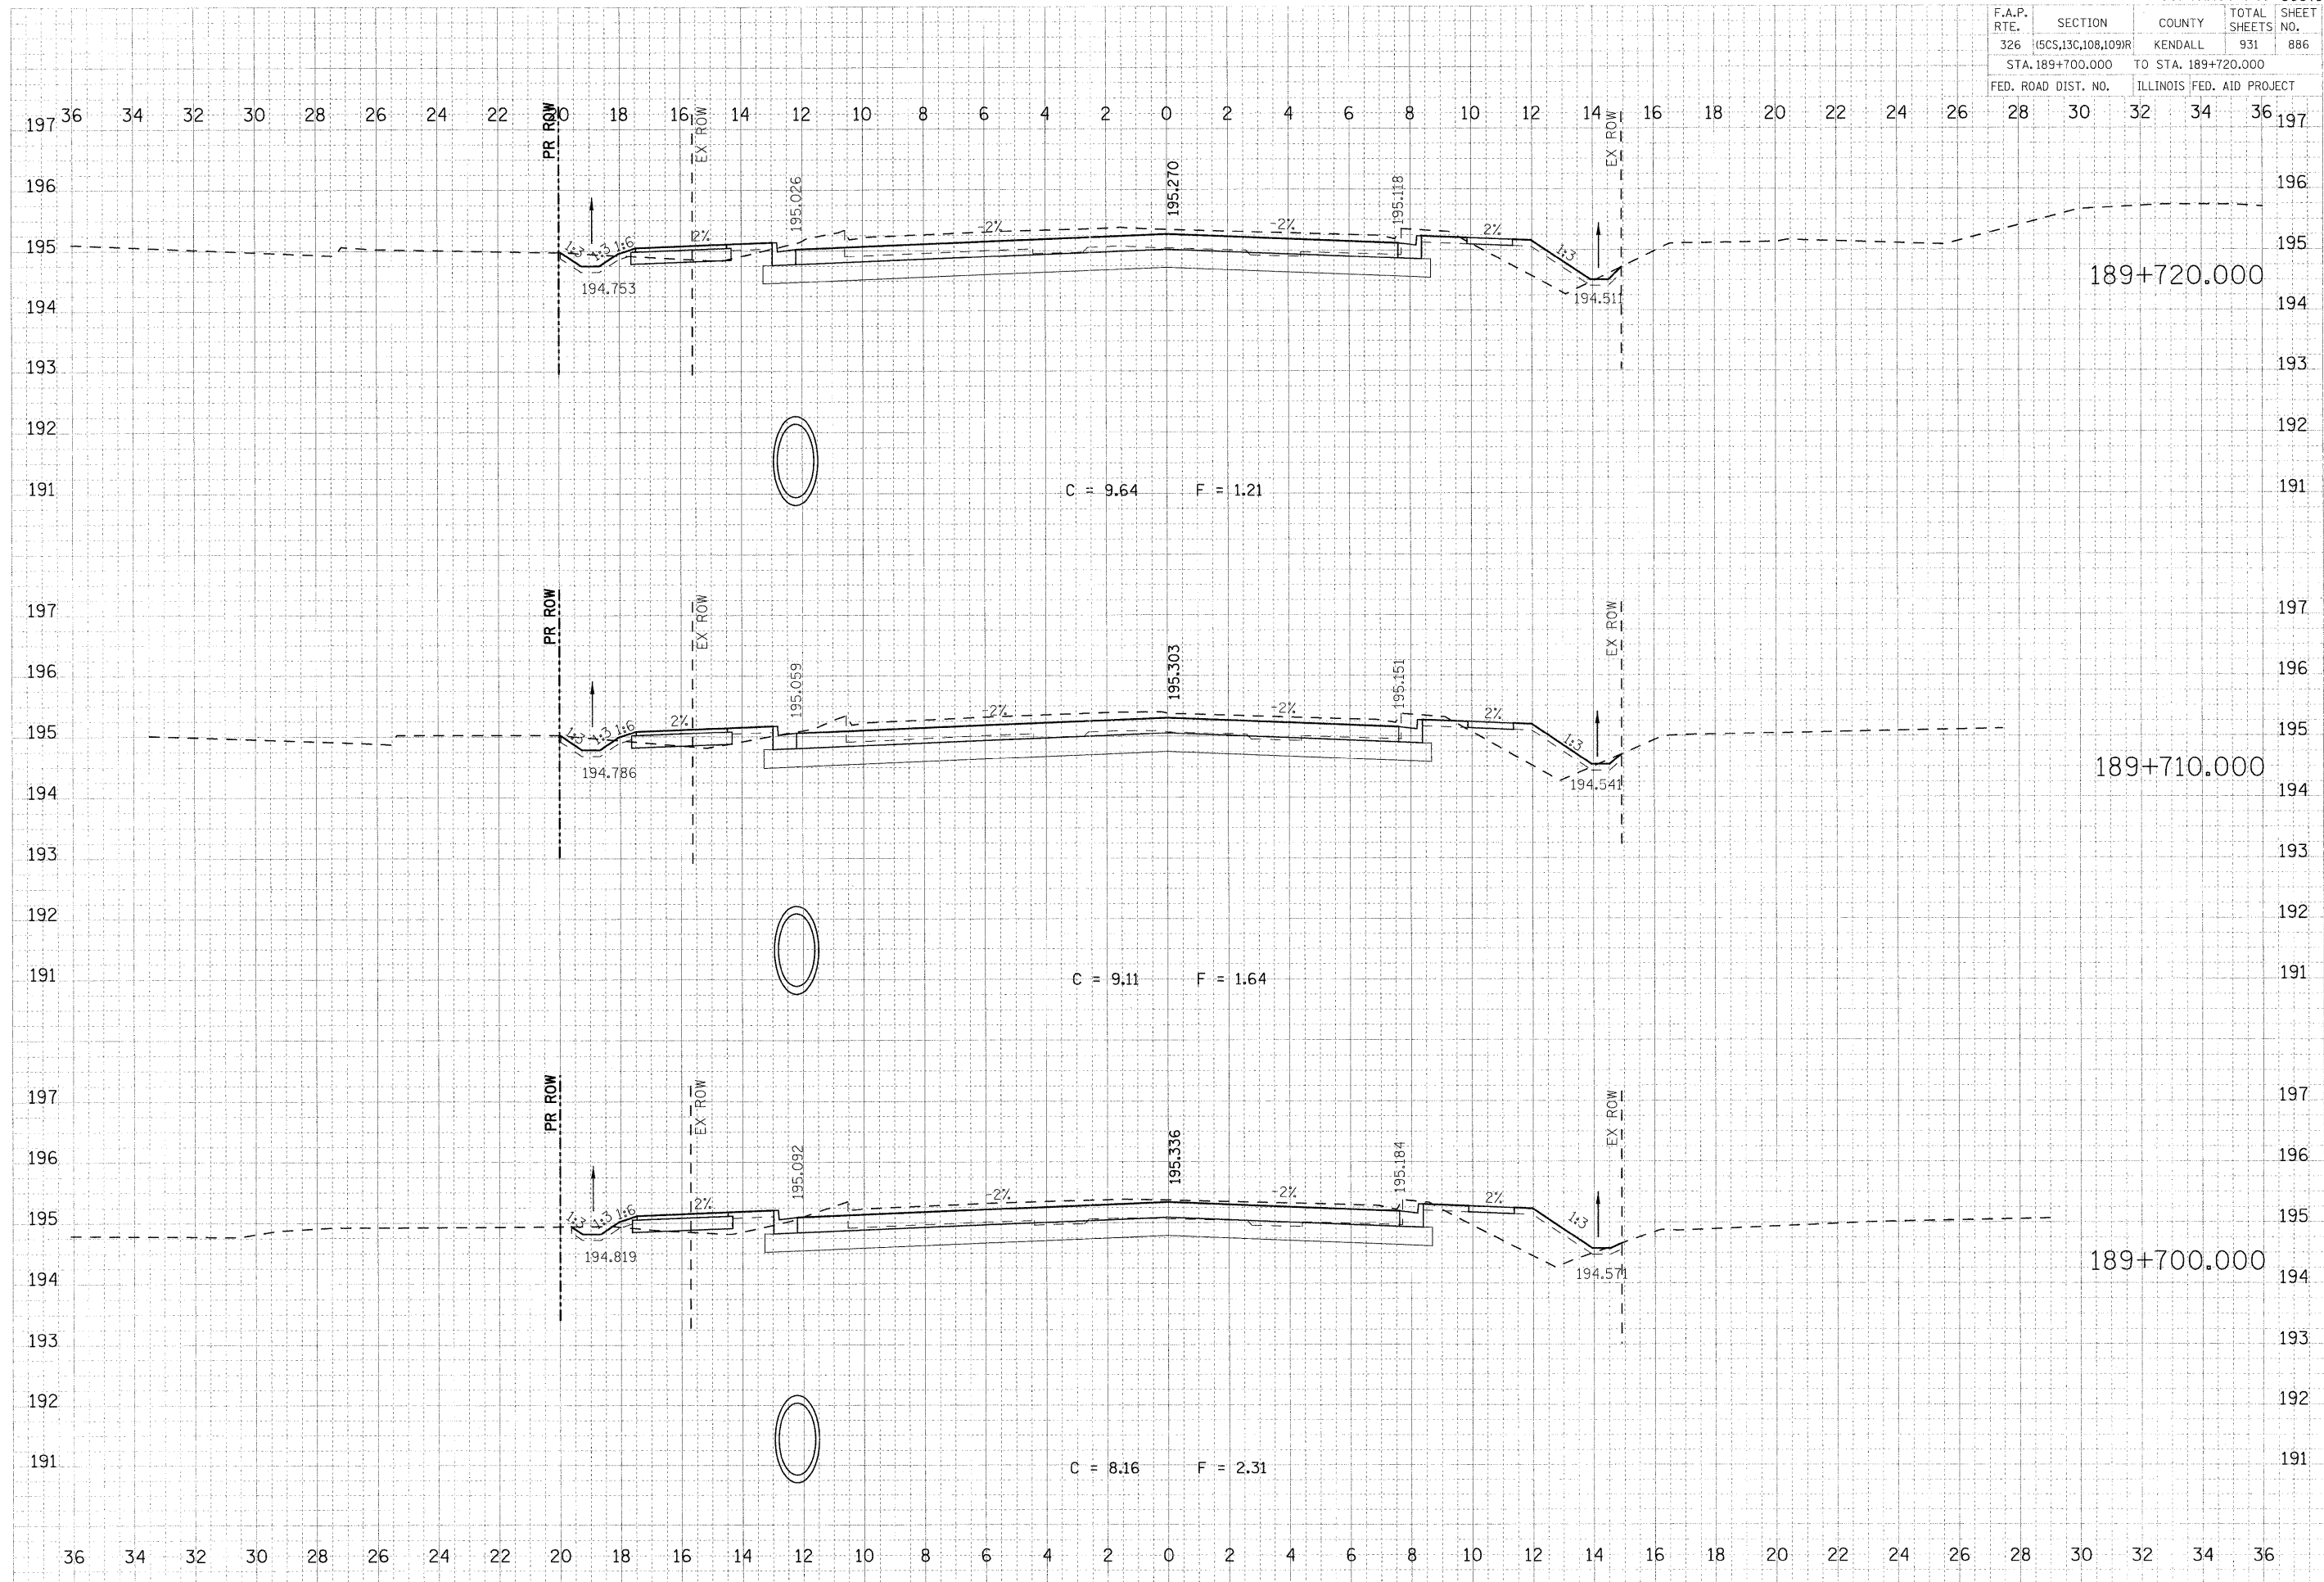

FINAL SURVEY DATE  
 STRIKE  
 NOTE BOOK  
 AREA  
 THESE SPECIFIED

DATE  
 BY  
 SURVEY  
 TEMPLATE  
 AREAS  
 THESE SPECIFIED

PLOT DATE = 07/26/2011  
 FILE NAME = 840000.dwg  
 PLOT SCALE = 0.1000 / MM  
 USER NAME = USERDESCR