


F.A.P. RTE.	SECTION	COUNTY	TOTAL SHEETS NO.	SHEET NO.
326	(5CS,13C,108,109)R	KENDALL	931	890
STA. 189+810.000 TO STA. 189+827.766		ILLINOIS FED. AID PROJECT		

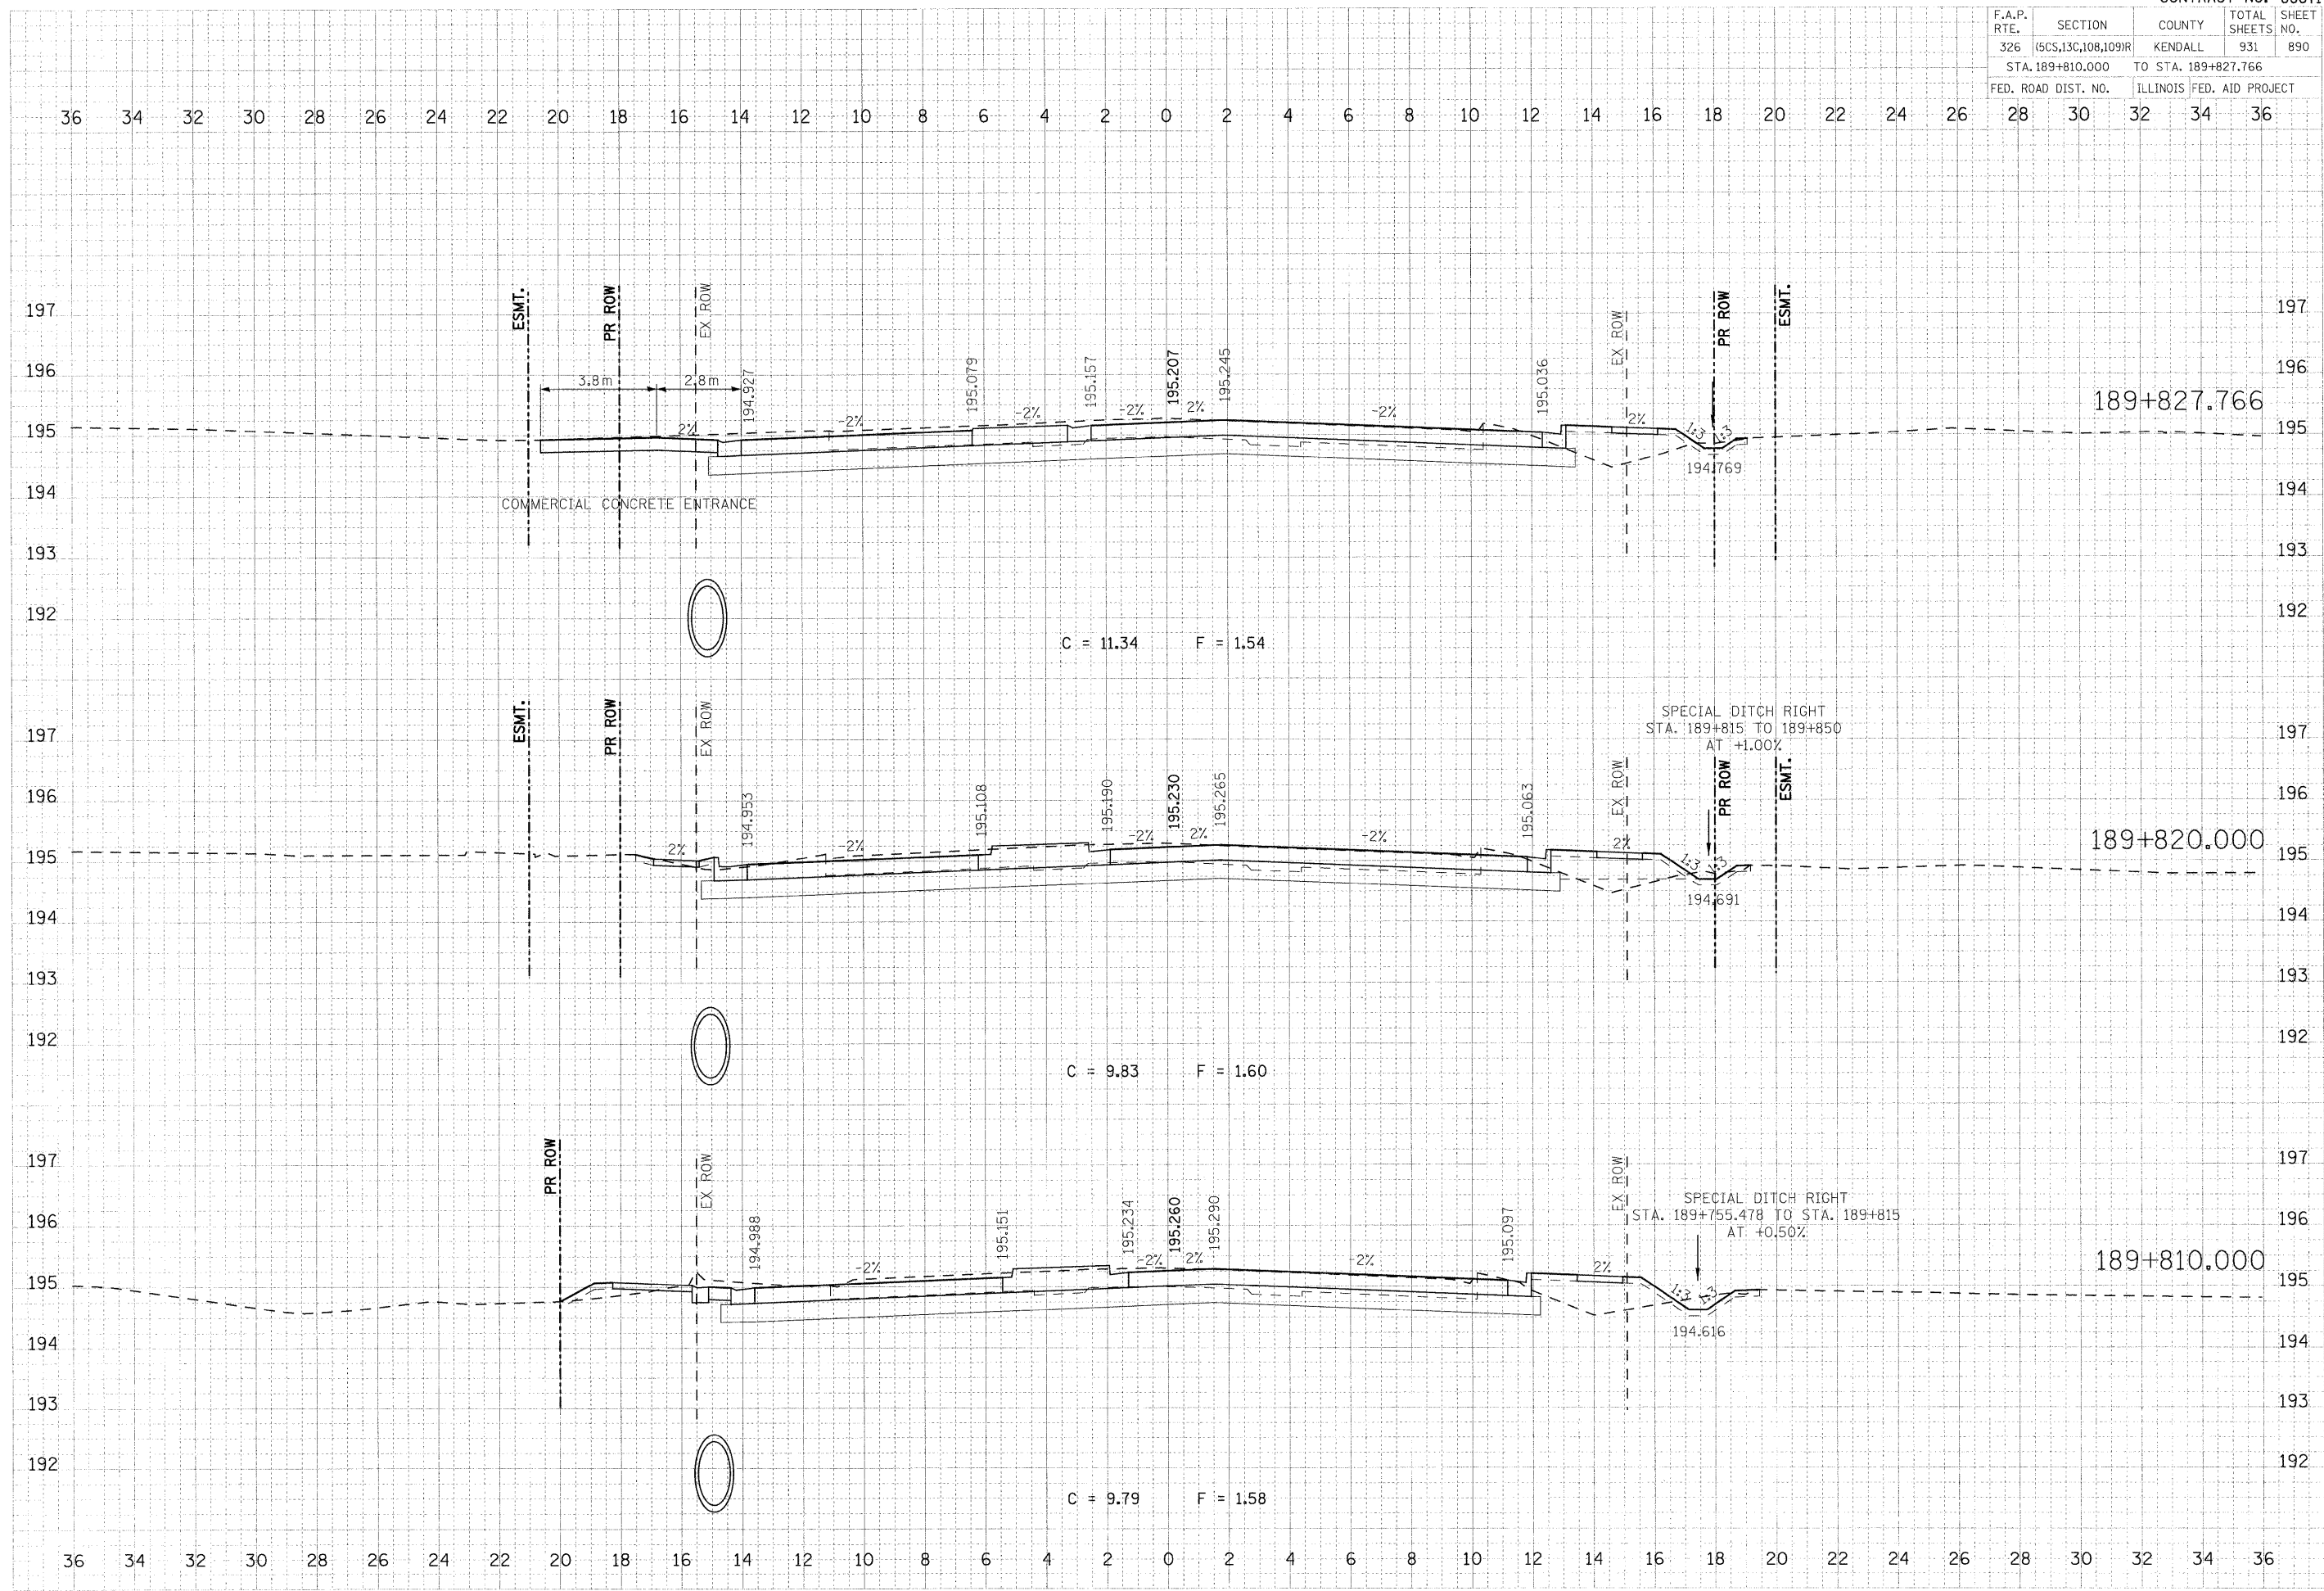

FINN	DATE
BY	
REVISION	
DATE	
BY	
REVISION	
DATE	
BY	
REVISION	
DATE	

UPDORAL	DATE
BY	
REVISION	
DATE	
BY	
REVISION	
DATE	
BY	
REVISION	
DATE	

PLOT DATE = 07/26/2011
 FILE NAME = 805-908-114F_US34.dgn
 PLOT SCALE = 0.1000 IN / MM
 USER NAME = JUSERDESCR