


F.A.P. RTE.	SECTION	COUNTY	TOTAL SHEETS	SHEET NO.
326	(5CS,13C,108,109)R	KENDALL	931	891
STA. 189+830.000 TO STA. 189+850.000			ILLINOIS FED. AID PROJECT	

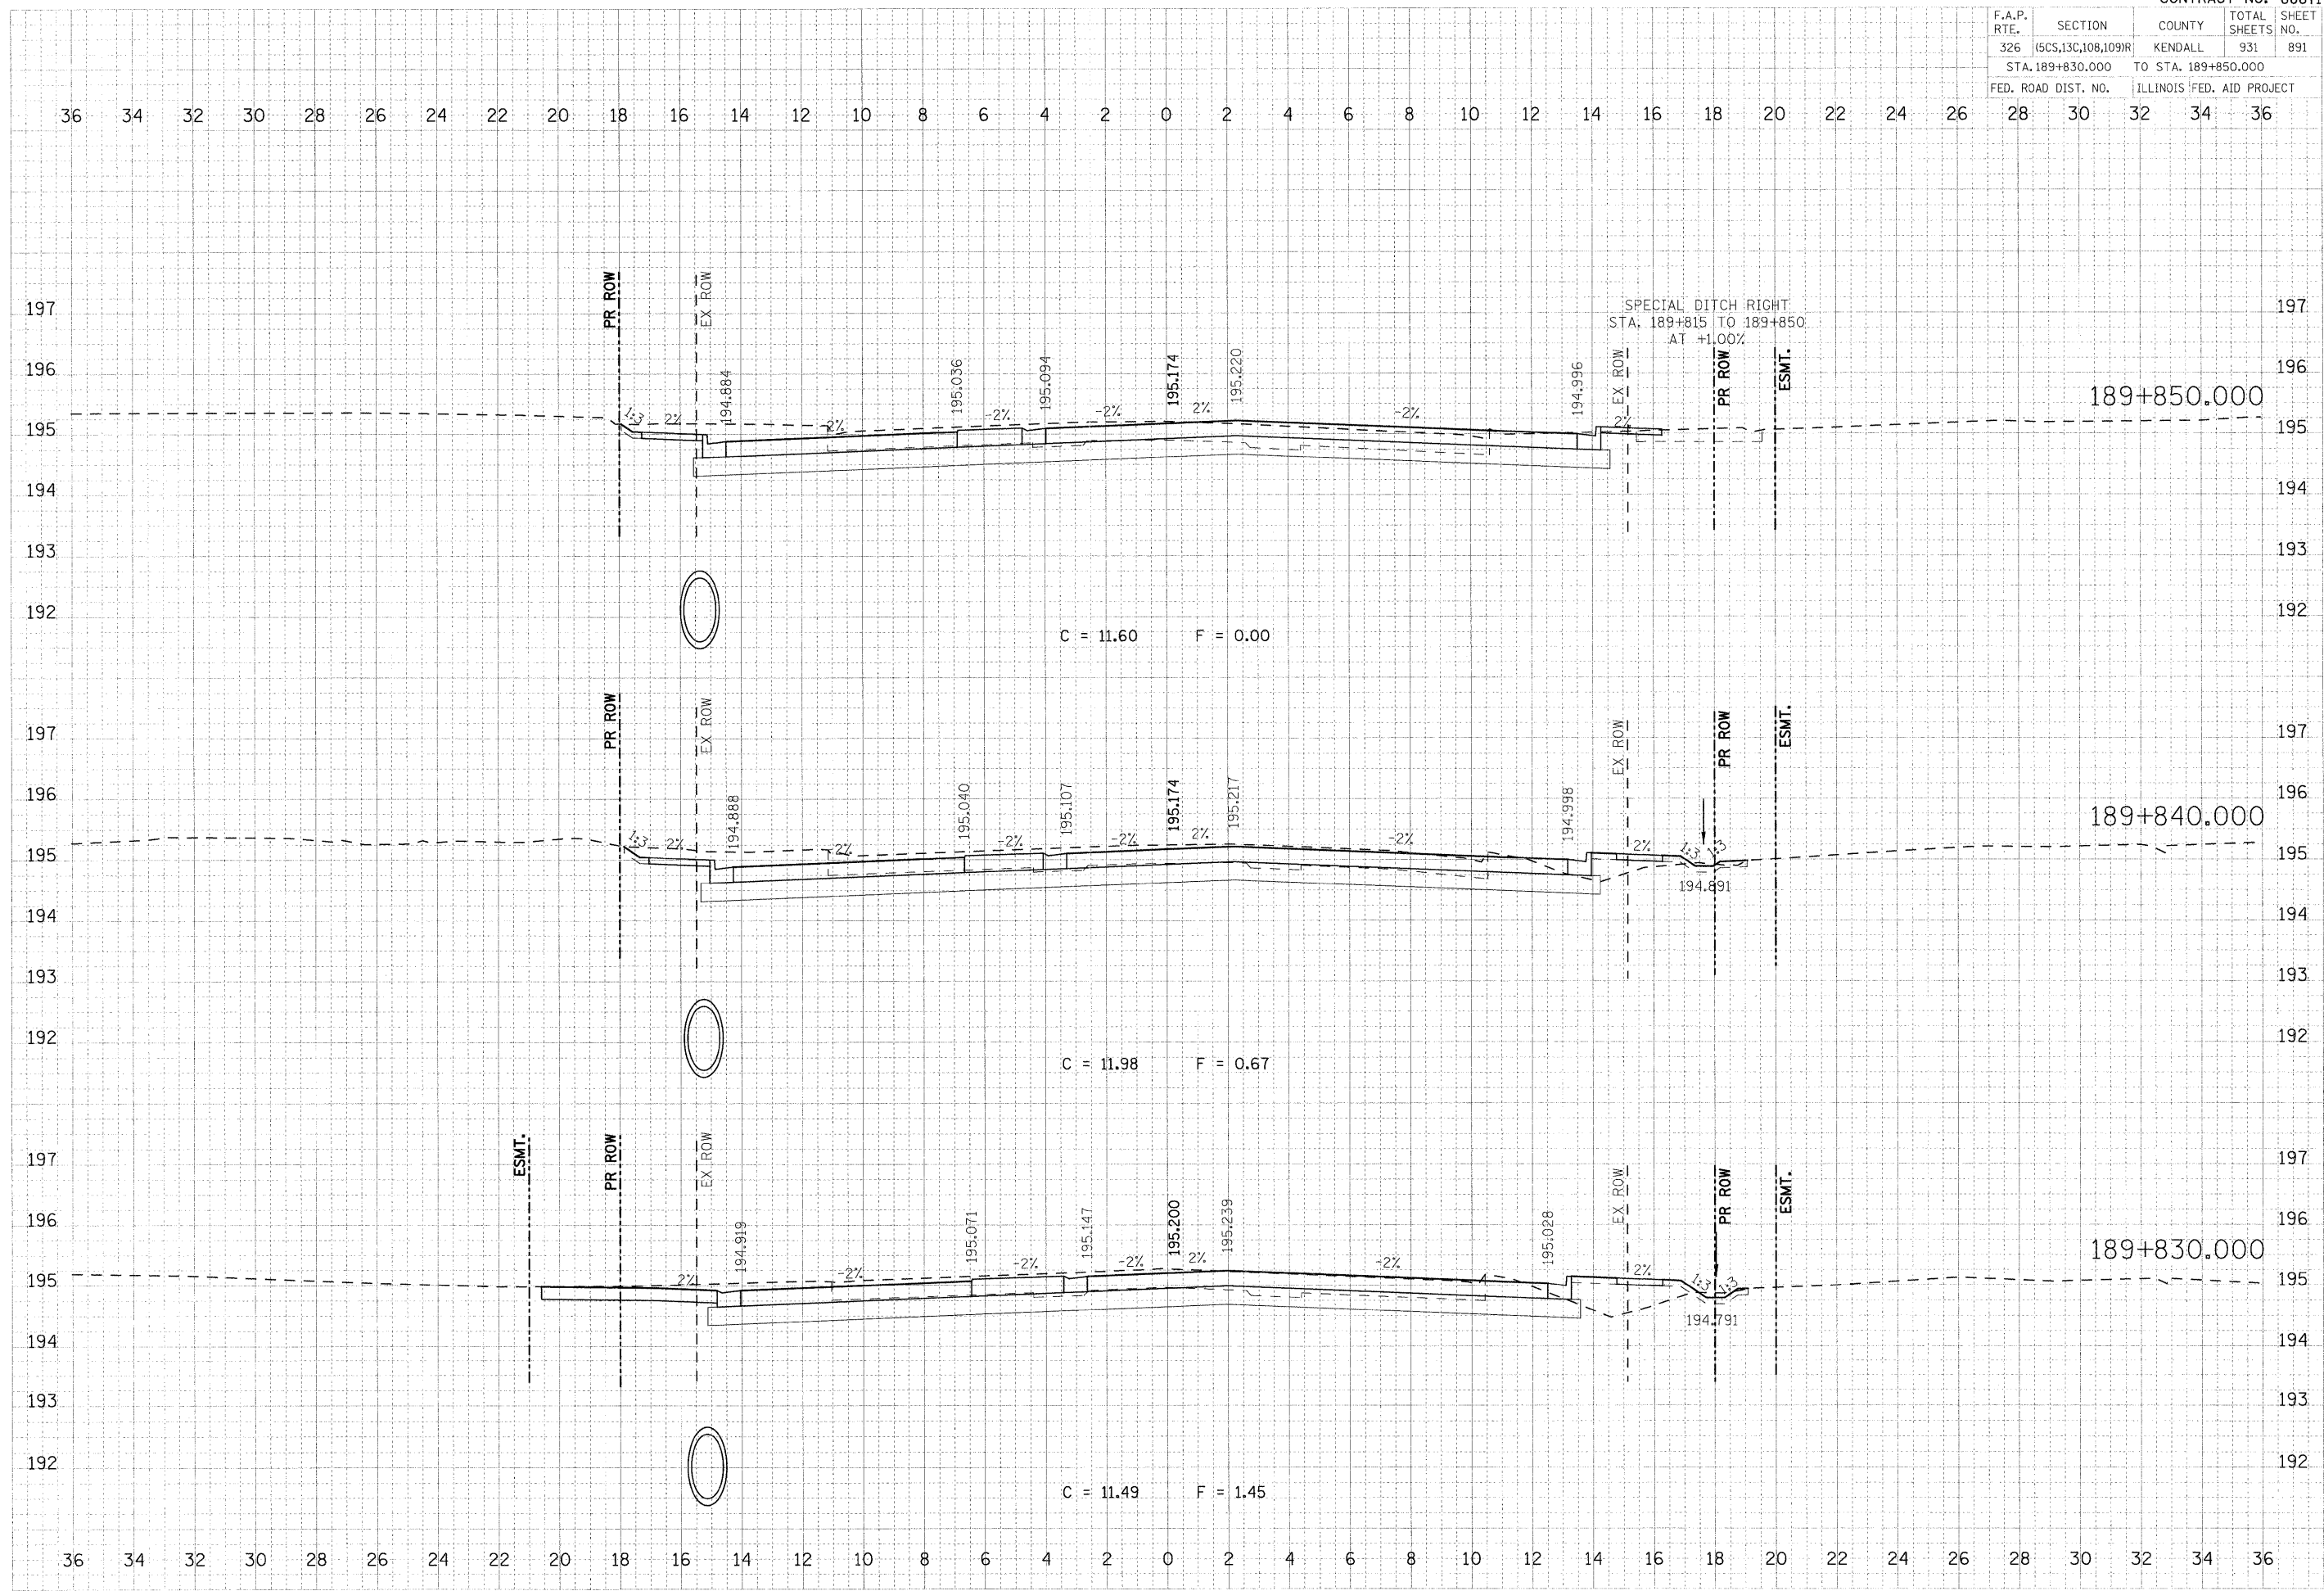

FINAL SURVEY PLANNING SHEET
 DATE: 05/26/2011
 USER: JUSBERDESCR

ORIGINAL SURVEY
 DATE: 05/26/2011
 USER: JUSBERDESCR

PLOT DATE = 07/26/2011
 FILE NAME = 865-9084 - HAF_US34.dgn
 PLOT SCALE = 0.1200 in / MM
 USER NAME = JUSBERDESCR