


F.A.P. RTE.	SECTION	COUNTY	TOTAL SHEETS	SHEET NO.
326	(5CS,13C,108,109)R	KENDALL	931	892
STA. 189+860.000 TO STA. 189+870.000				
FED. ROAD DIST. NO.		ILLINOIS FED. AID PROJECT		

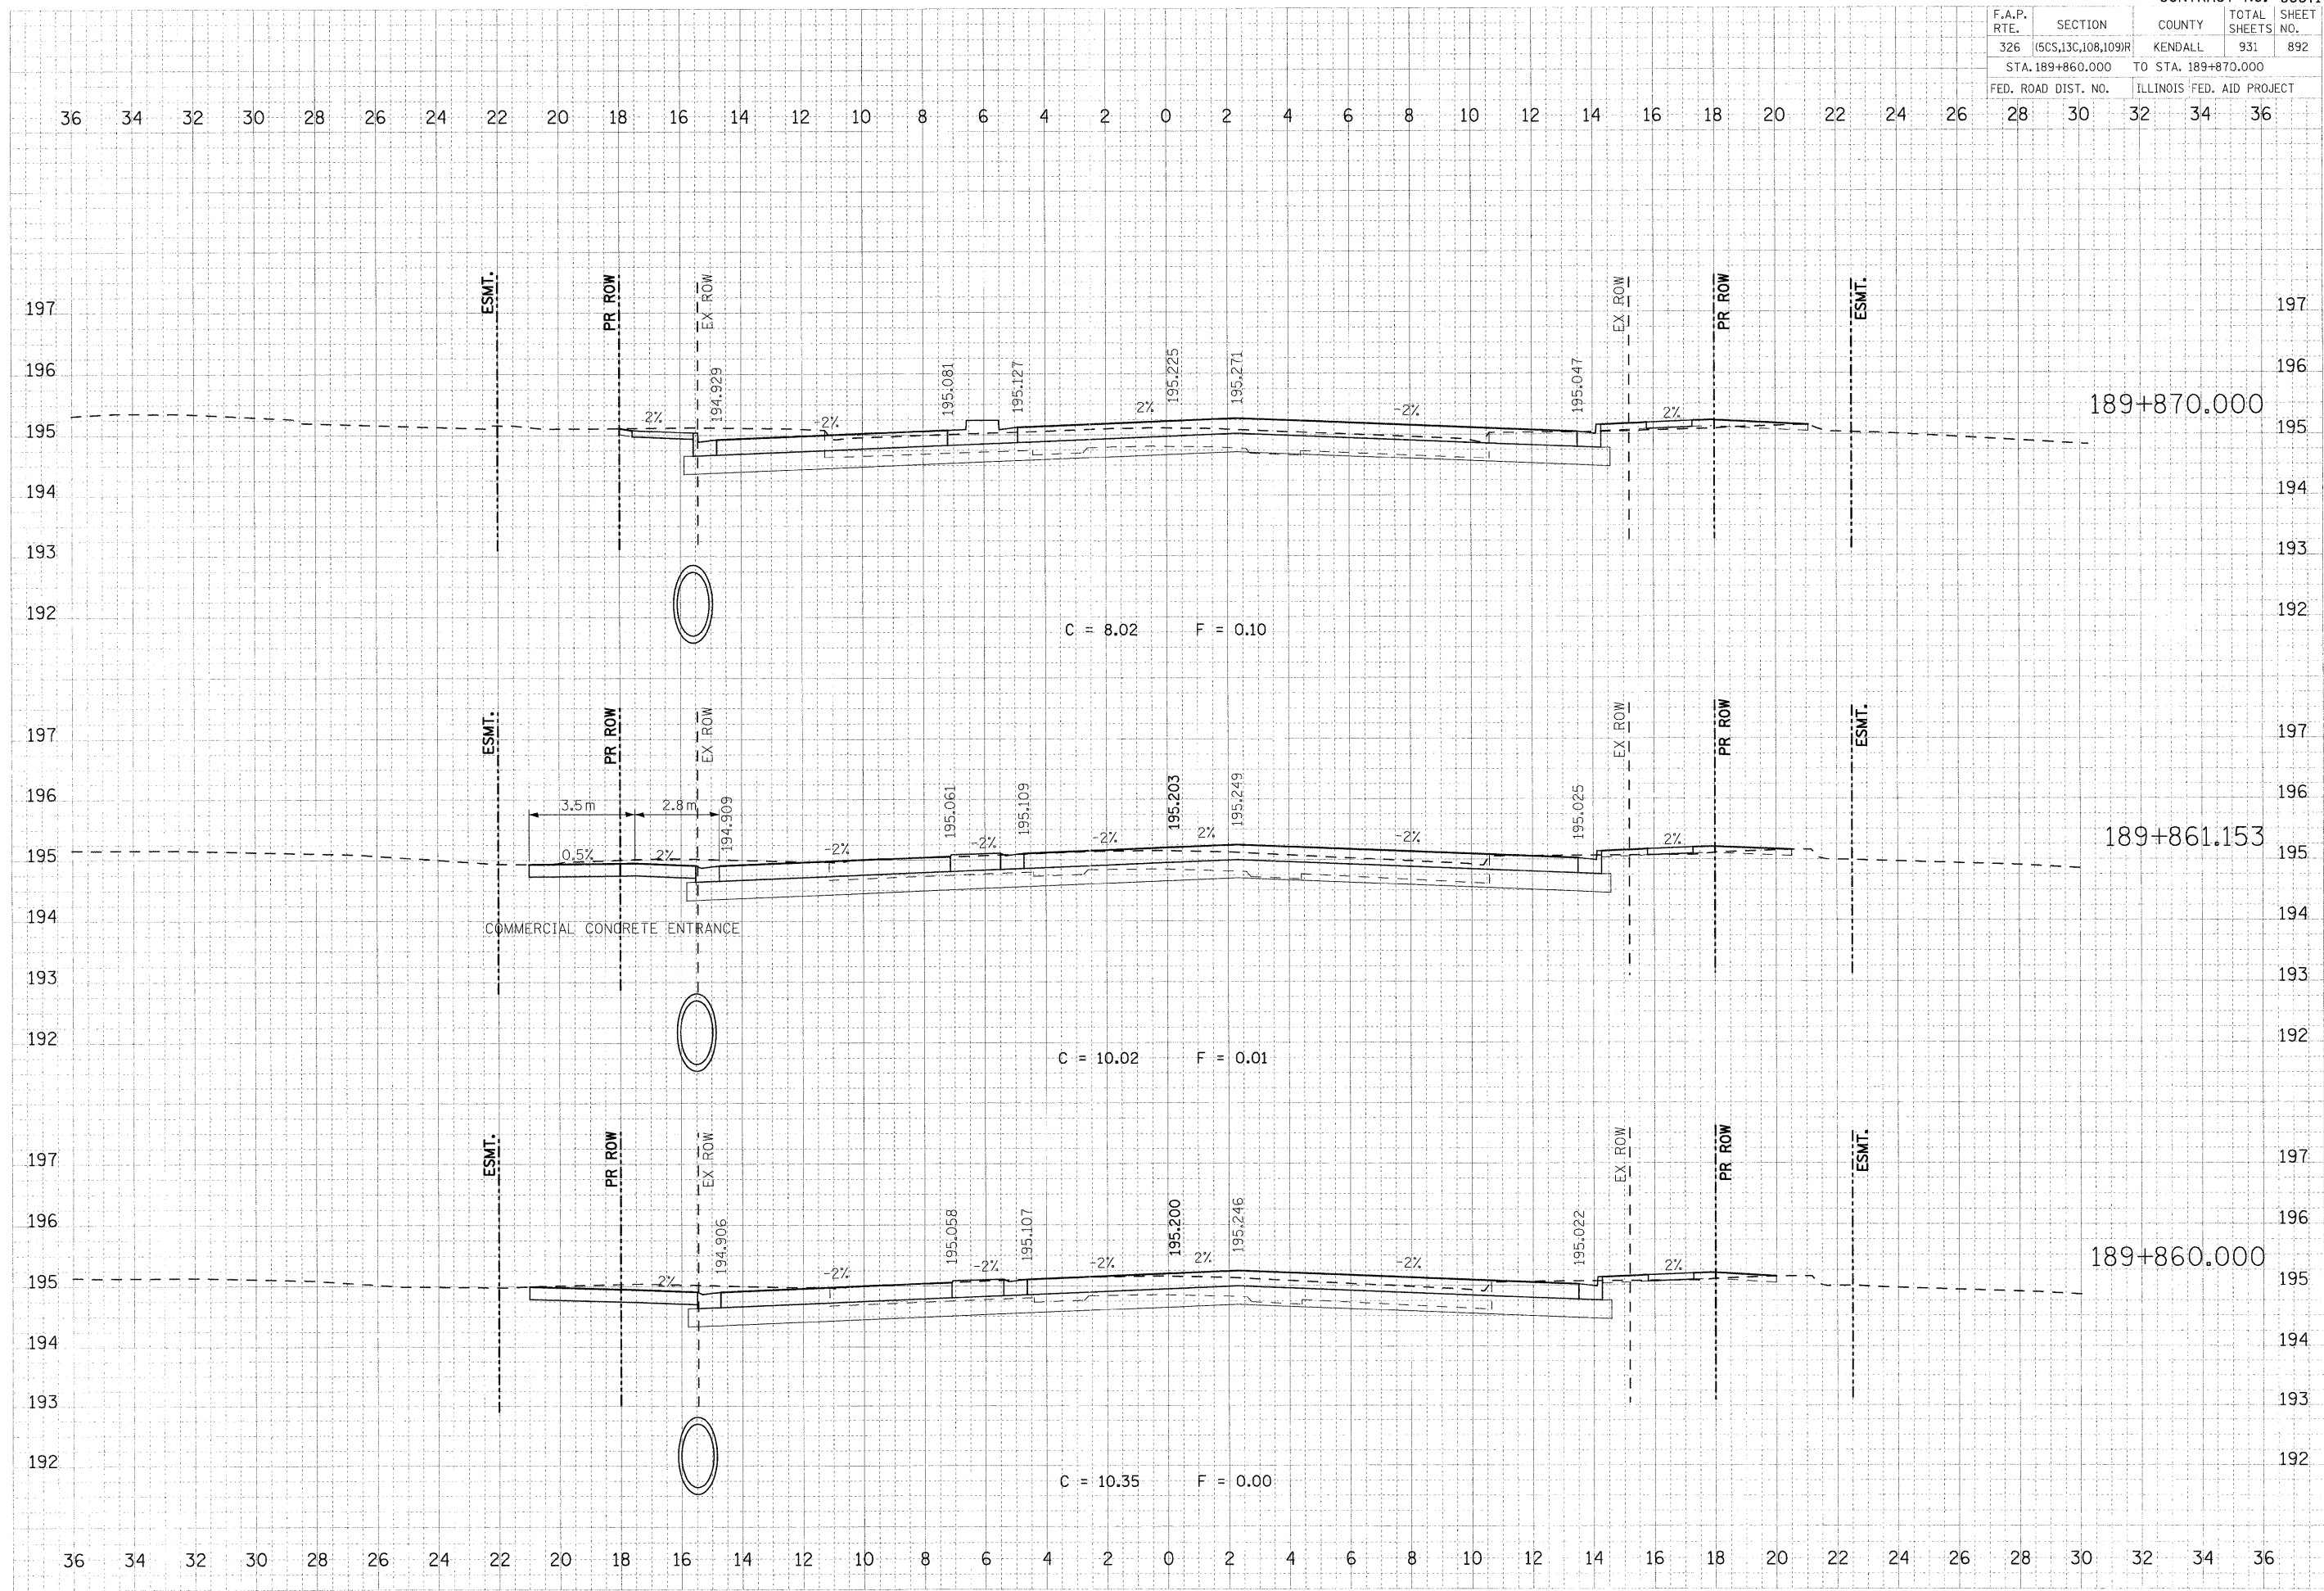

FINAL SURVEY BY DATE
 SURVEY BY DATE
 W/TE BOOK W/TE PLATE
 AREAS AREAS CHECKED

ORIGINAL SURVEY BY DATE
 SURVEY BY DATE
 W/TE BOOK W/TE PLATE
 AREAS AREAS CHECKED

PLOT DATE = 07/26/2011
 PLOT NAME = 065-5000.dwg
 PLOT SCALE = 0.1000 / MM
 USER NAME = USERDESCR