


F.A.P. RTE.	SECTION	COUNTY	TOTAL SHEETS	SHEET NO.
326	5CS,13C,108,109R	KENDALL	931	893
STA. 189+880.000		TO STA. 189+890.000		
FED. ROAD DIST. NO.		ILLINOIS FED. AID PROJECT		

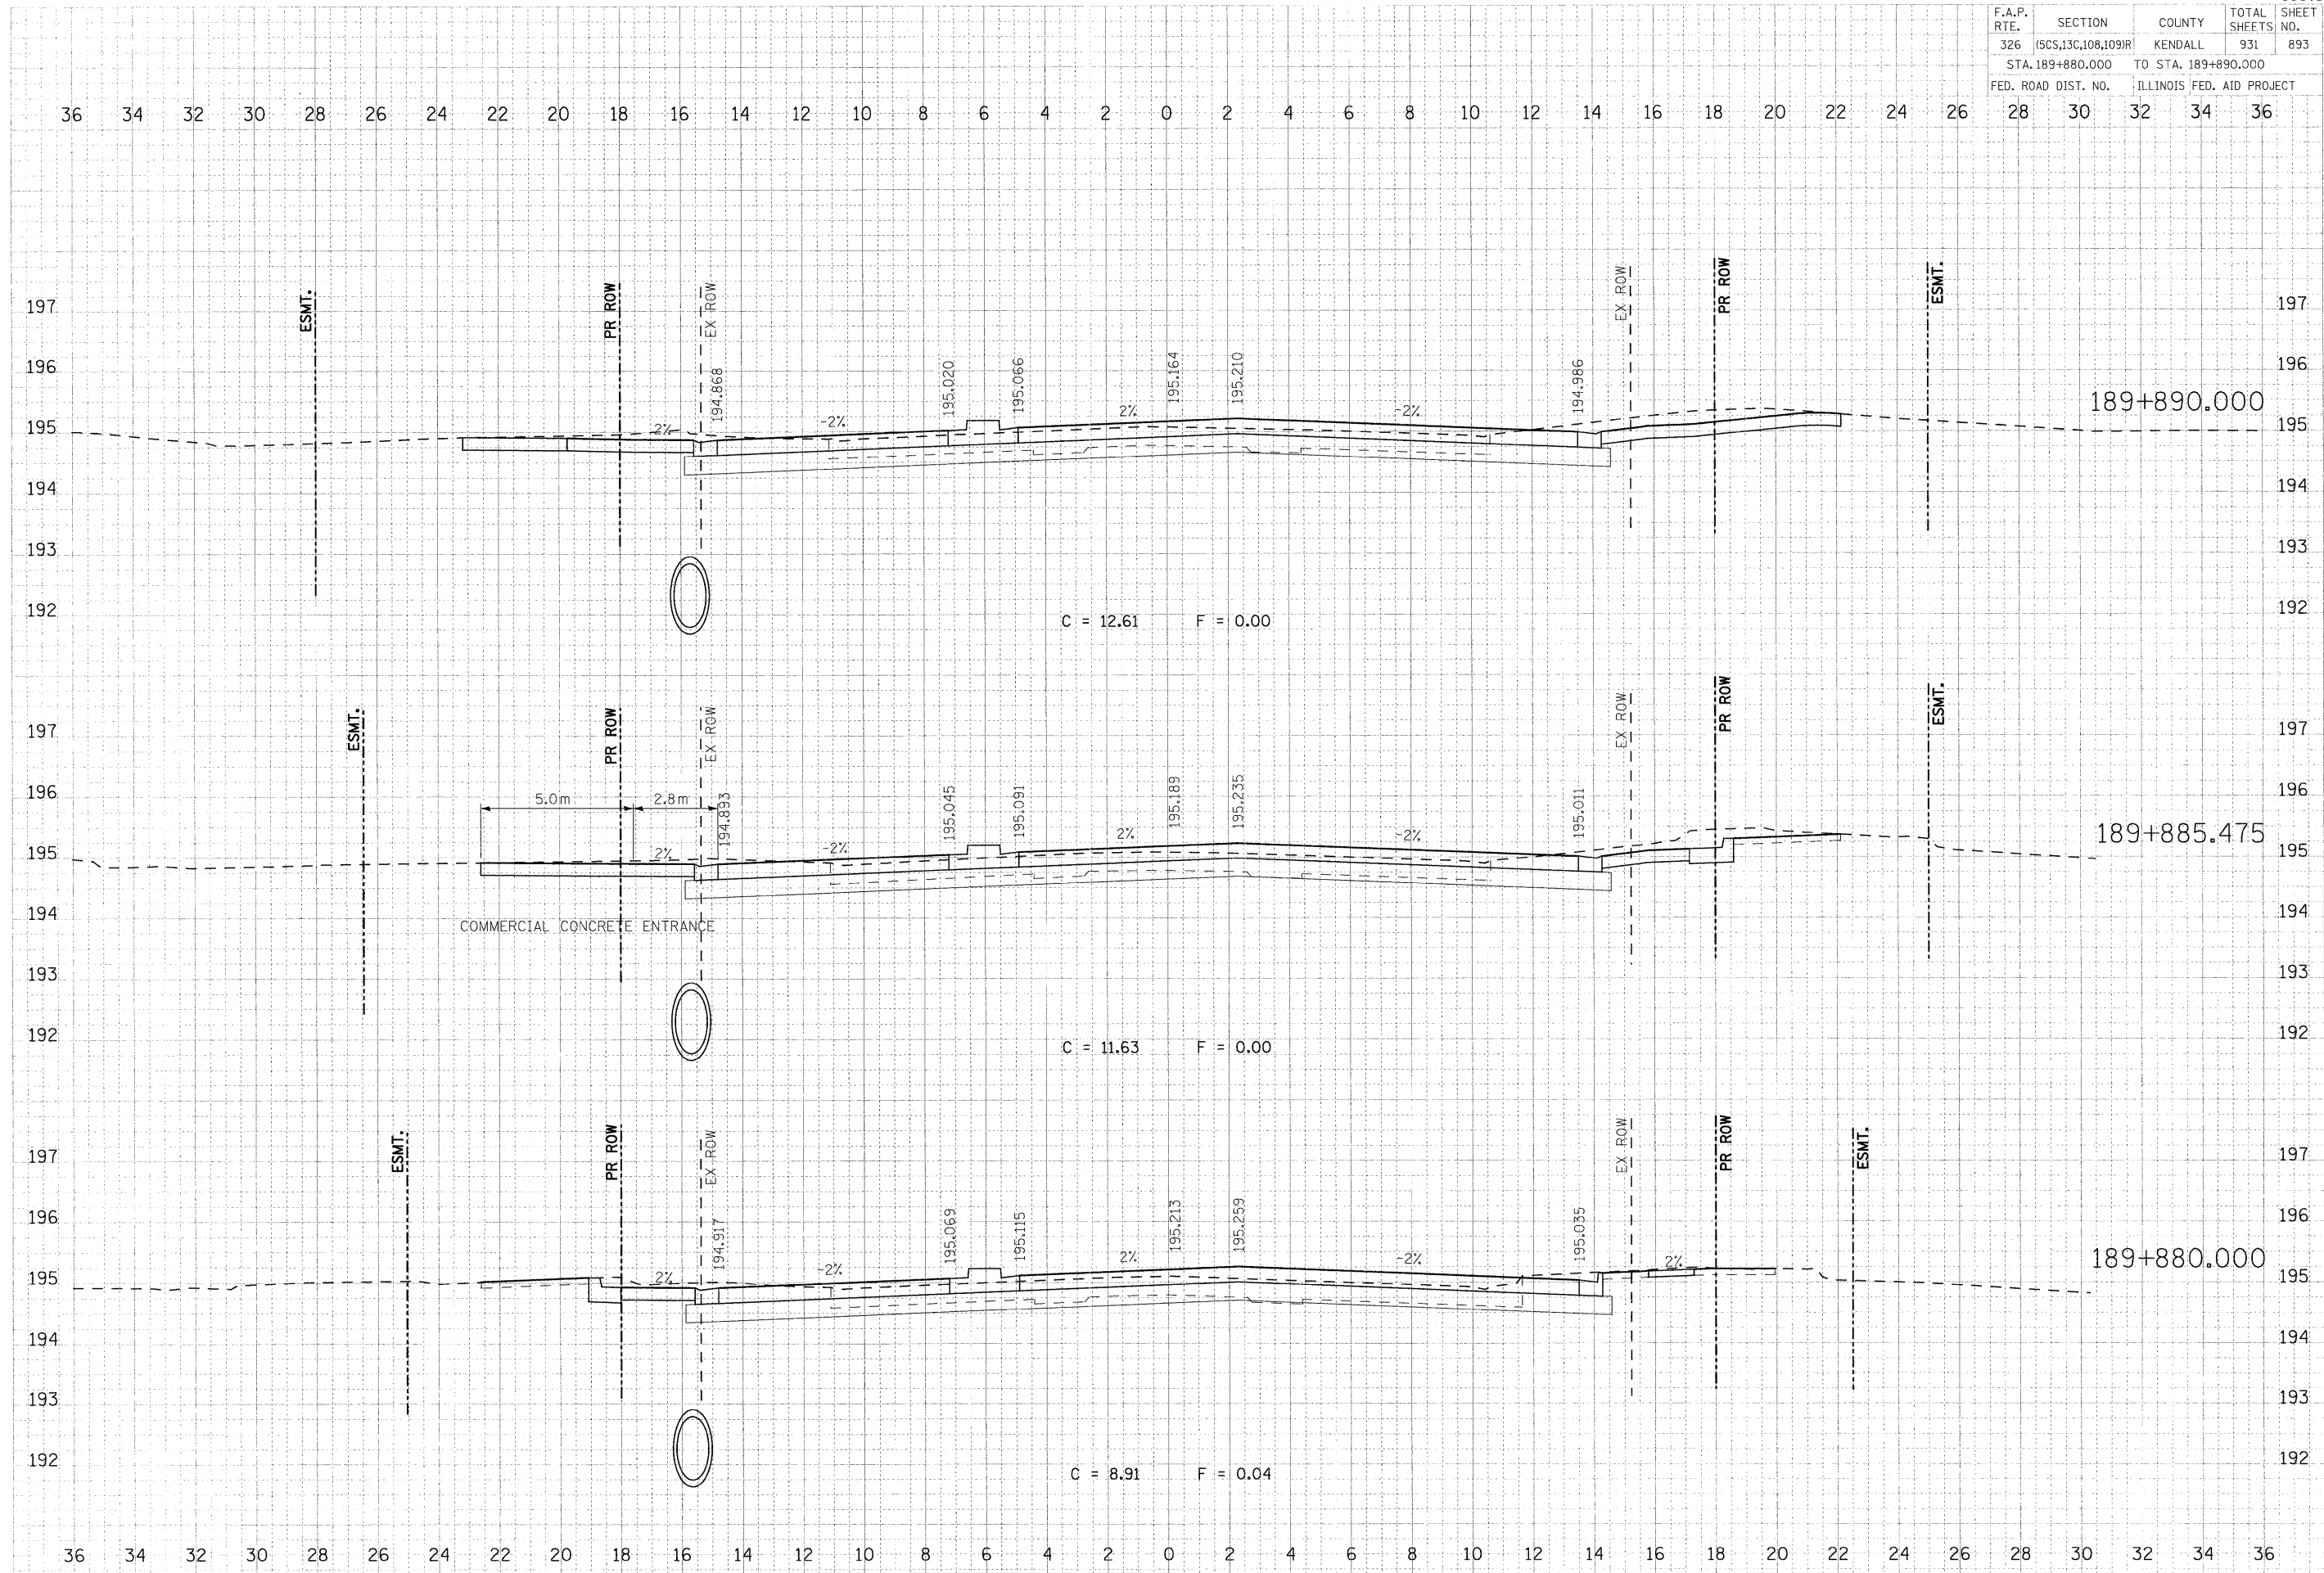

FINAL SURVEY DATE
 SURVEY BY
 NOTE BOOK NO.
 AREA
 L.S.G.

ORIGINAL SURVEY DATE
 SURVEY BY
 NOTE BOOK NO.
 AREA
 L.S.G.

PLOT DATE = 07/26/2011
 FILE NAME = 06162011AF_US34.dgn
 PLOT SCALE = 0.1000 / MM.
 USER NAME = JUSERDESCR