


F.A.P. RTE.	SECTION	COUNTY	TOTAL SHEETS	SHEET NO.
326	(5CS,13C,108,109)R	KENDALL	931	898
STA. 190+065.164 TO STA. 190+090.000		ILLINOIS FED. AID PROJECT		

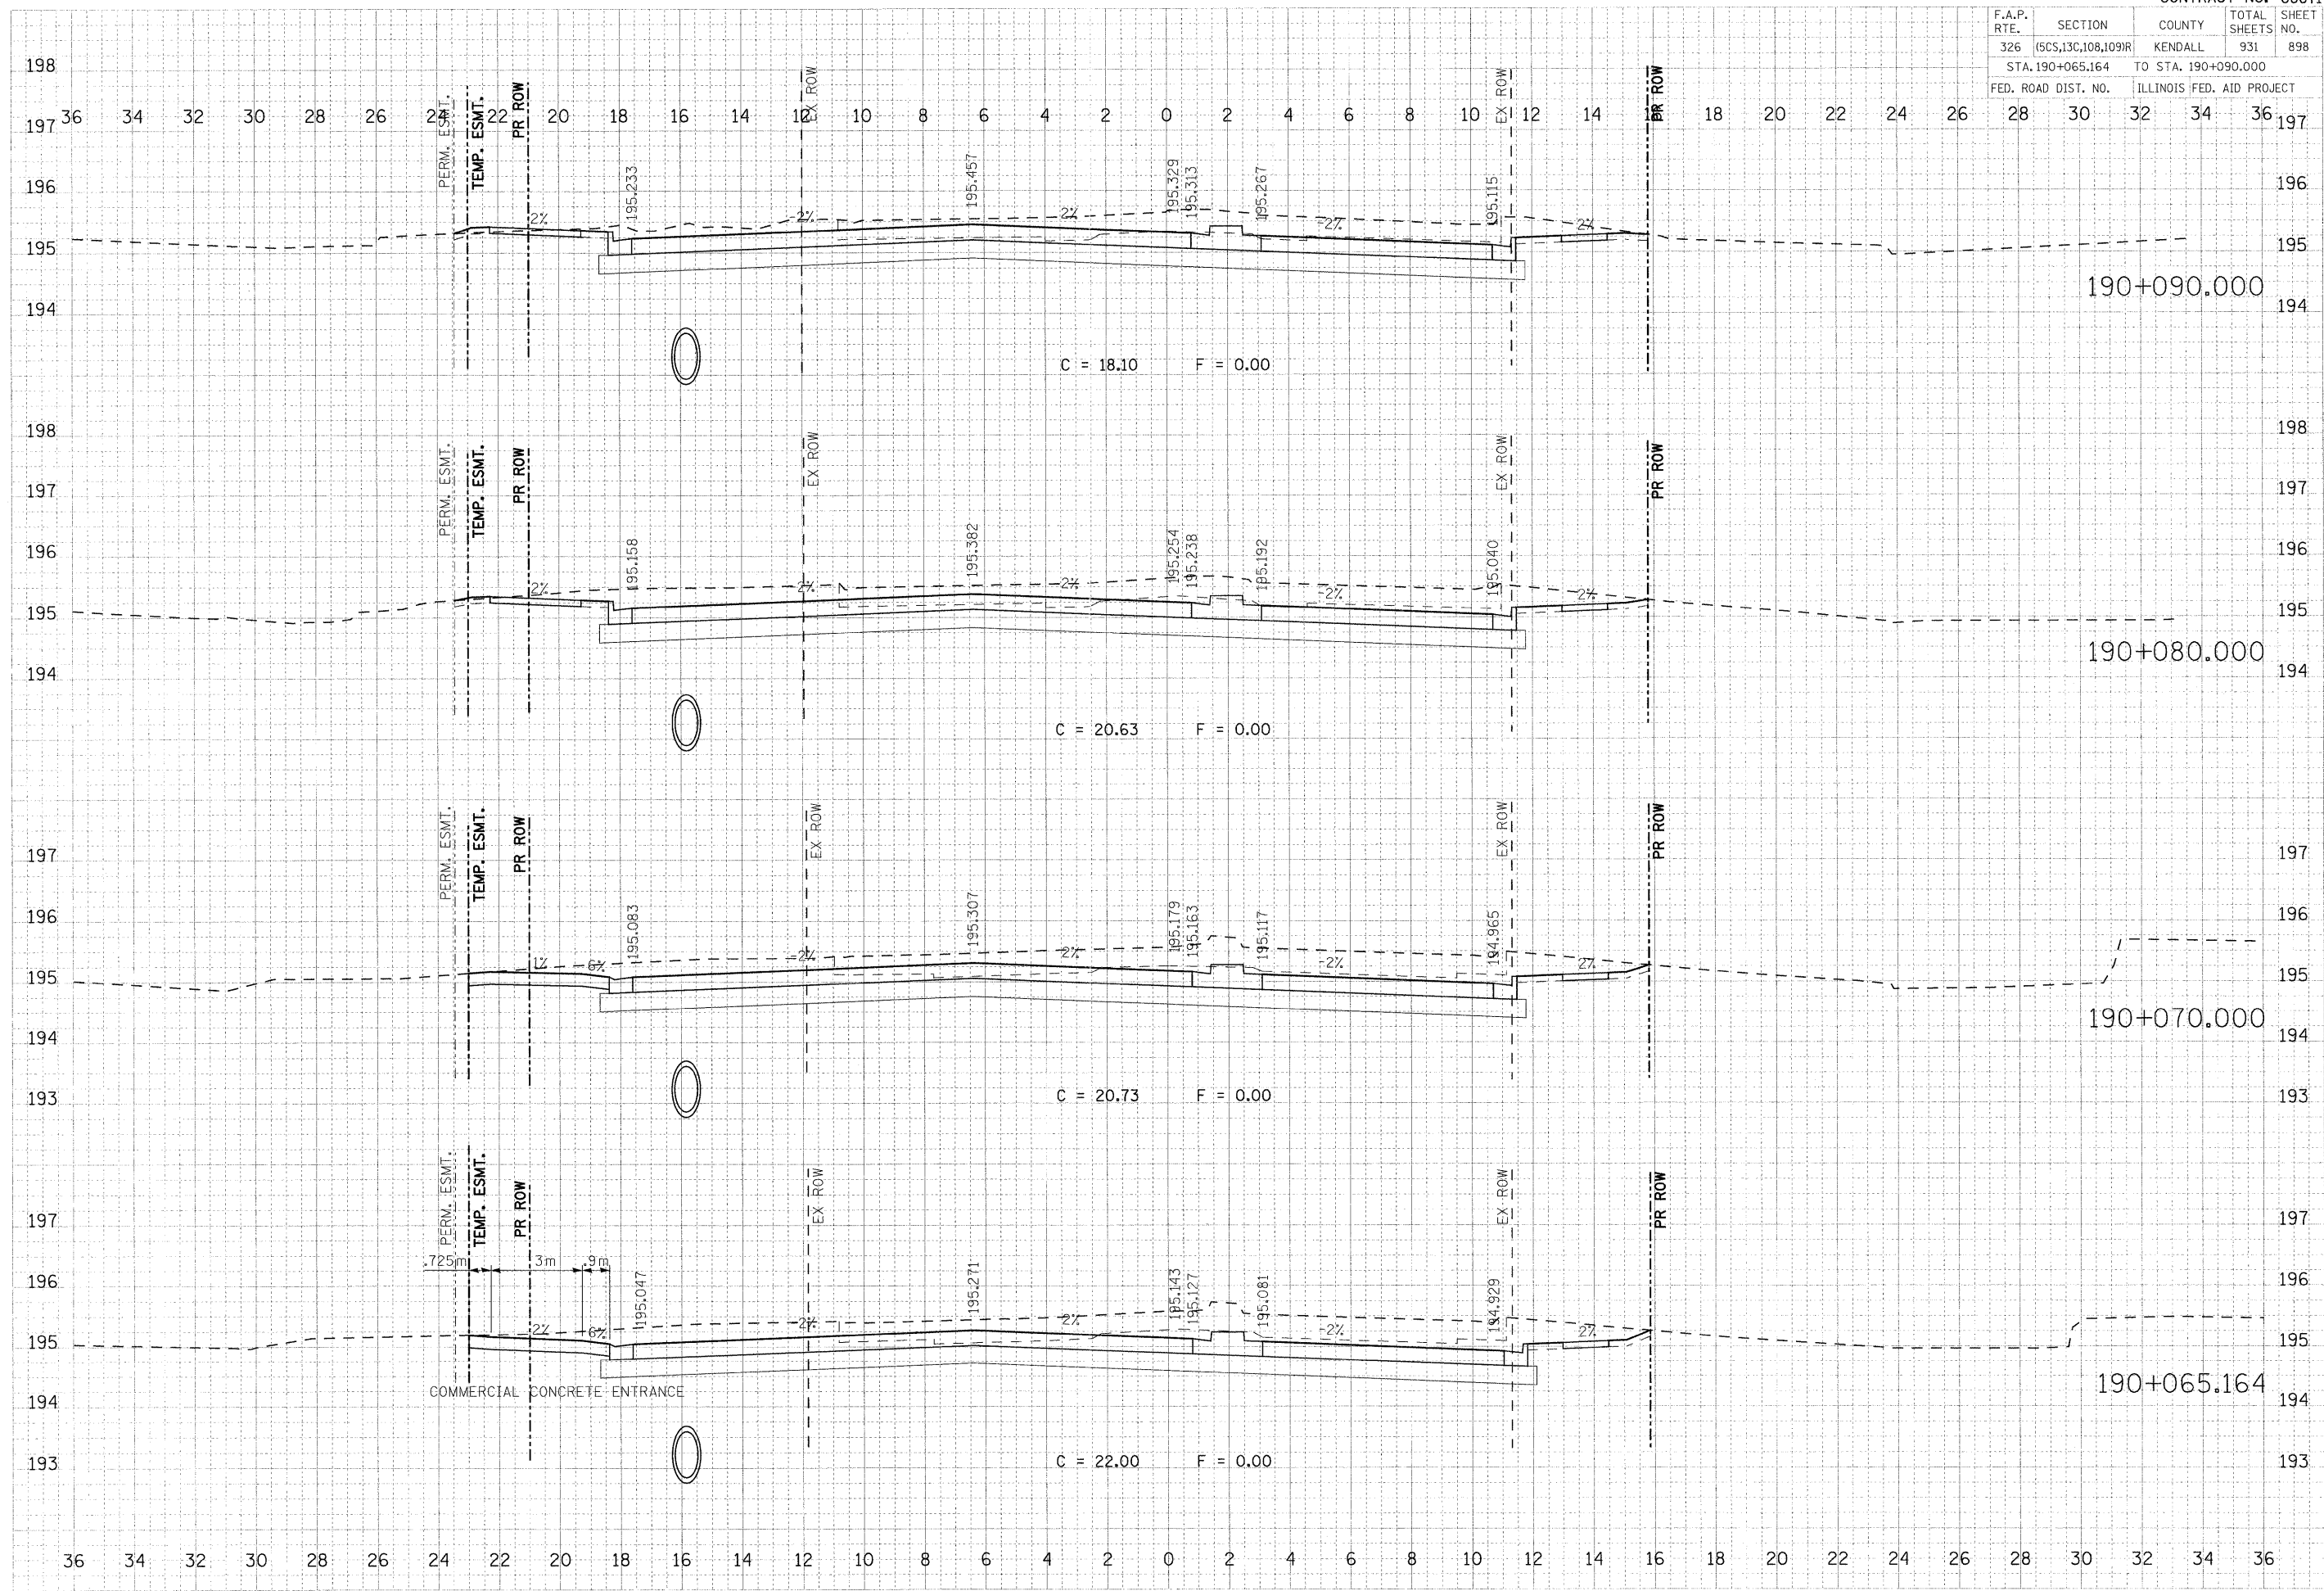

FINAL	DATE
SPLIT	BY
NOTE BODY	
AREAS	
CHECKED	

ORIGINAL	DATE
SURVEYED	BY
NOTE BODY	
AREAS	
CHECKED	

PLOT DATE = 07/26/2011
 FILE NAME = 885-908-114F_US34.dgn
 PLOT SCALE = 0.1000 ft/mm
 USER NAME = JUSERDESCR