


F.A.P. RTE.	SECTION	COUNTY	TOTAL SHEETS	SHEET NO.
326	5CS,13C,108,109R	KENDALL	931	900
STA. 190+140.000		TO STA. 190+170.000		
FED. ROAD DIST. NO.		ILLINOIS FED. AID PROJECT		

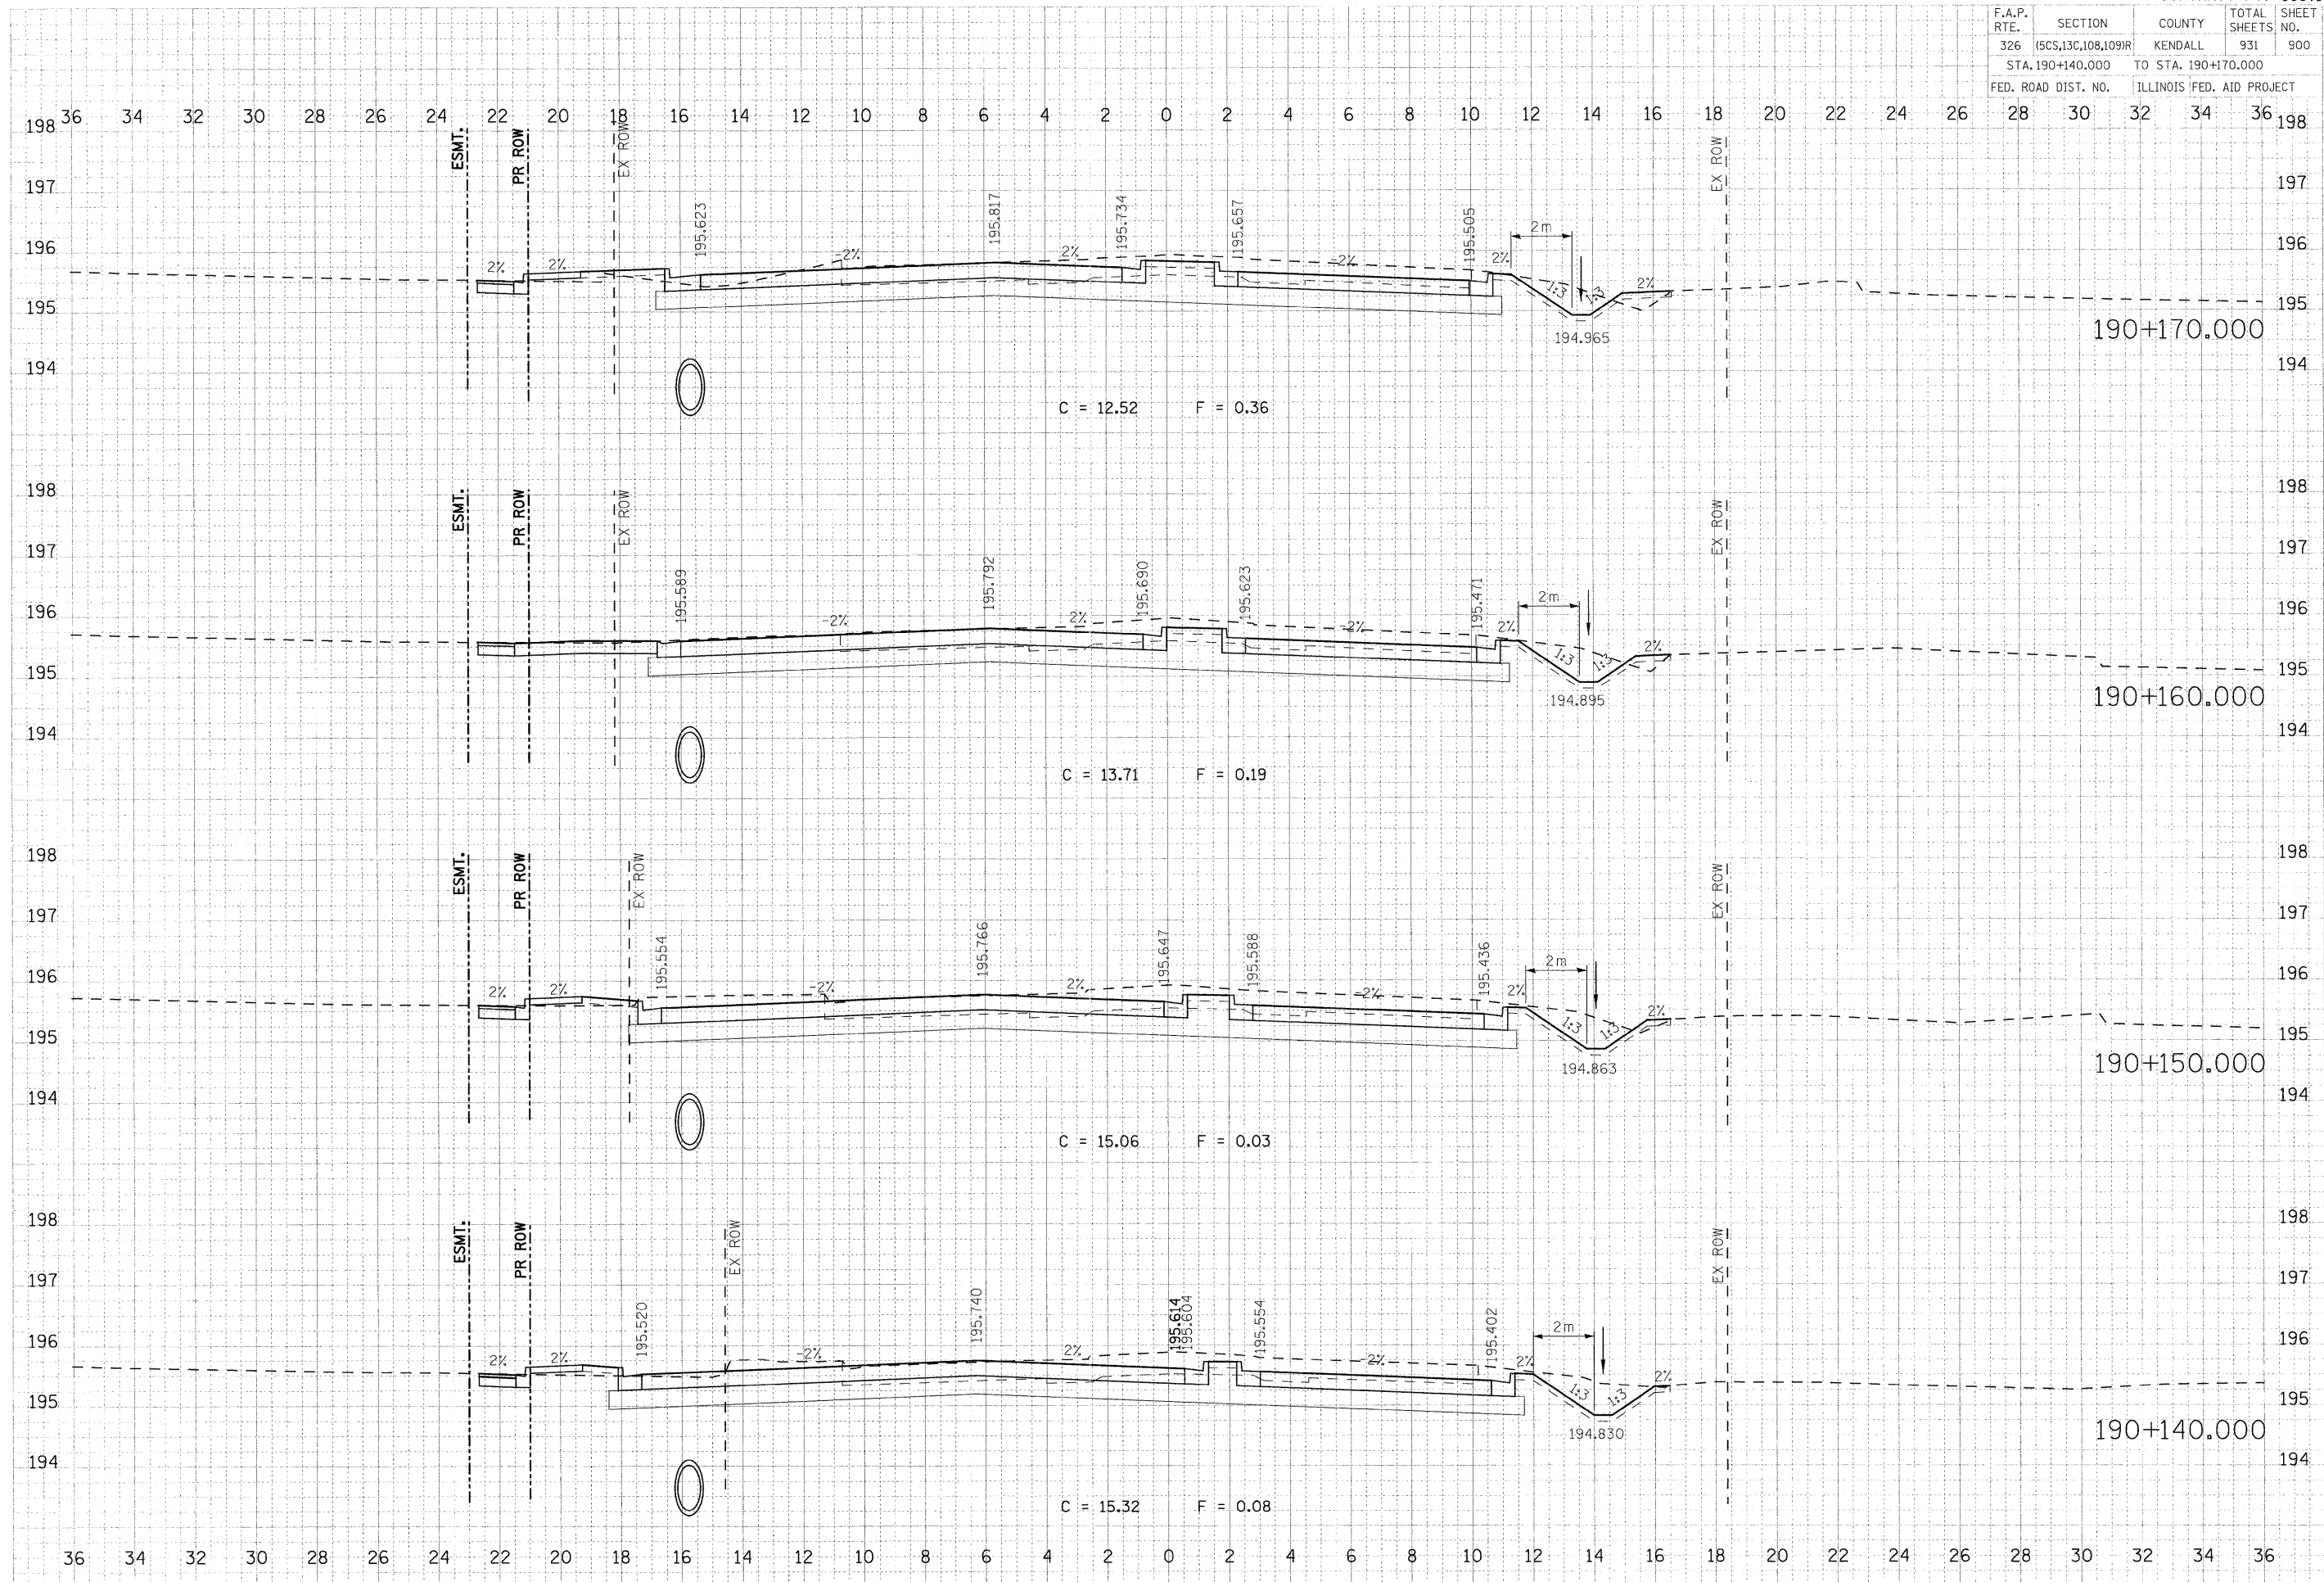

FINAL SURVEY
 DATE
 BY
 CHECKED
 APPROVED
 NO. OF SHEETS
 NO. OF PAGES

ORIGINAL SURVEY
 DATE
 BY
 CHECKED
 APPROVED
 NO. OF SHEETS
 NO. OF PAGES

PLOT DATE = 07/26/2011
 FILE NAME = 666671.dwg
 PLOT SCALE = 0.1000 / MM.
 USER NAME = USERDESCR