


F.A.P. RTE.	SECTION	COUNTY	TOTAL SHEETS	SHEET NO.
326	(5CS,13C,108,109)R	KENDALL	931	902
STA. 190+210.000		TO STA. 190+230.000		
FED. ROAD DIST. NO.		ILLINOIS FED. AID PROJECT		

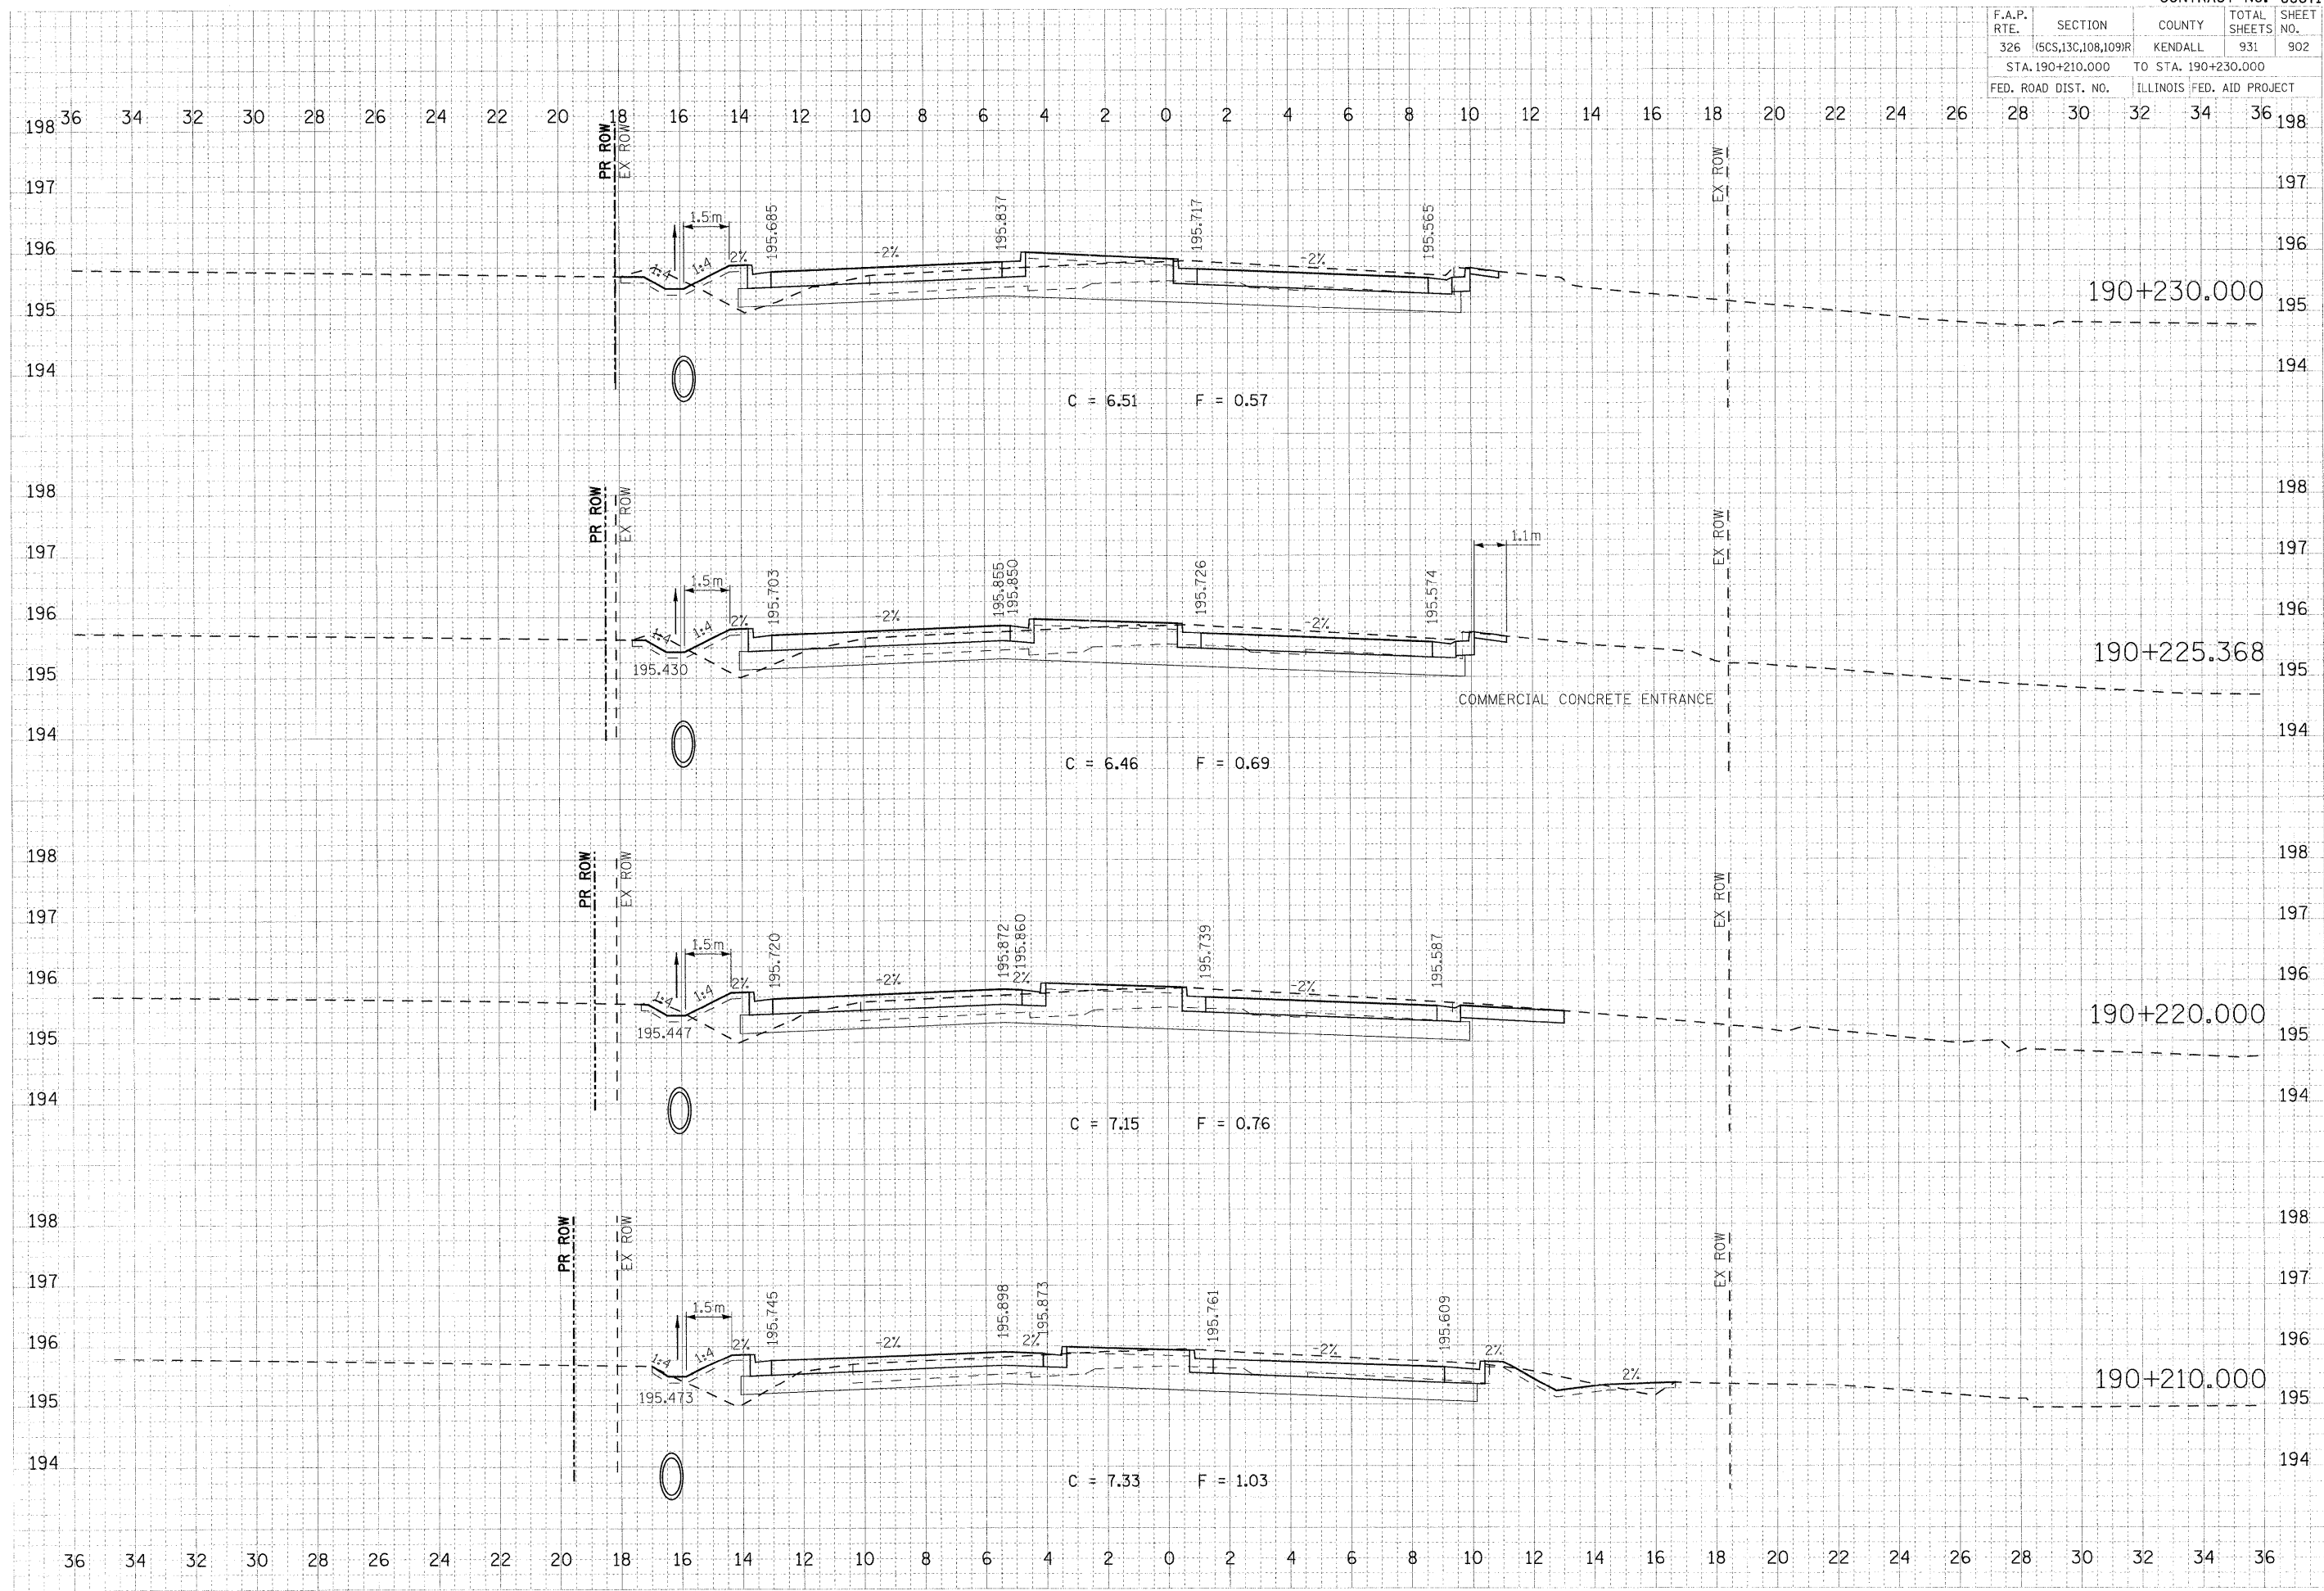

DATE	BY
07/26/2011	JUS34
PROJECT	326
SECTION	(5CS,13C,108,109)R
COUNTY	KENDALL
TOTAL SHEETS	931
SHEET NO.	902
STA.	190+210.000 TO 190+230.000
FED. ROAD DIST. NO.	
ILLINOIS FED. AID PROJECT	

DATE	BY
07/26/2011	JUS34
PROJECT	326
SECTION	(5CS,13C,108,109)R
COUNTY	KENDALL
TOTAL SHEETS	931
SHEET NO.	902
STA.	190+210.000 TO 190+230.000
FED. ROAD DIST. NO.	
ILLINOIS FED. AID PROJECT	

PLOT DATE = 07/26/2011
 PLOT SCALE = 81000 / MM
 USER NAME = JUS34