


F.A.P. RTE.	SECTION	COUNTY	TOTAL SHEETS	SHEET NO.
326	(5CS,13C,108,109)R	KENDALL	931	903
STA. 190+240.000 TO STA. 190+270.000				
FED. ROAD DIST. NO.		ILLINOIS FED. AID PROJECT		

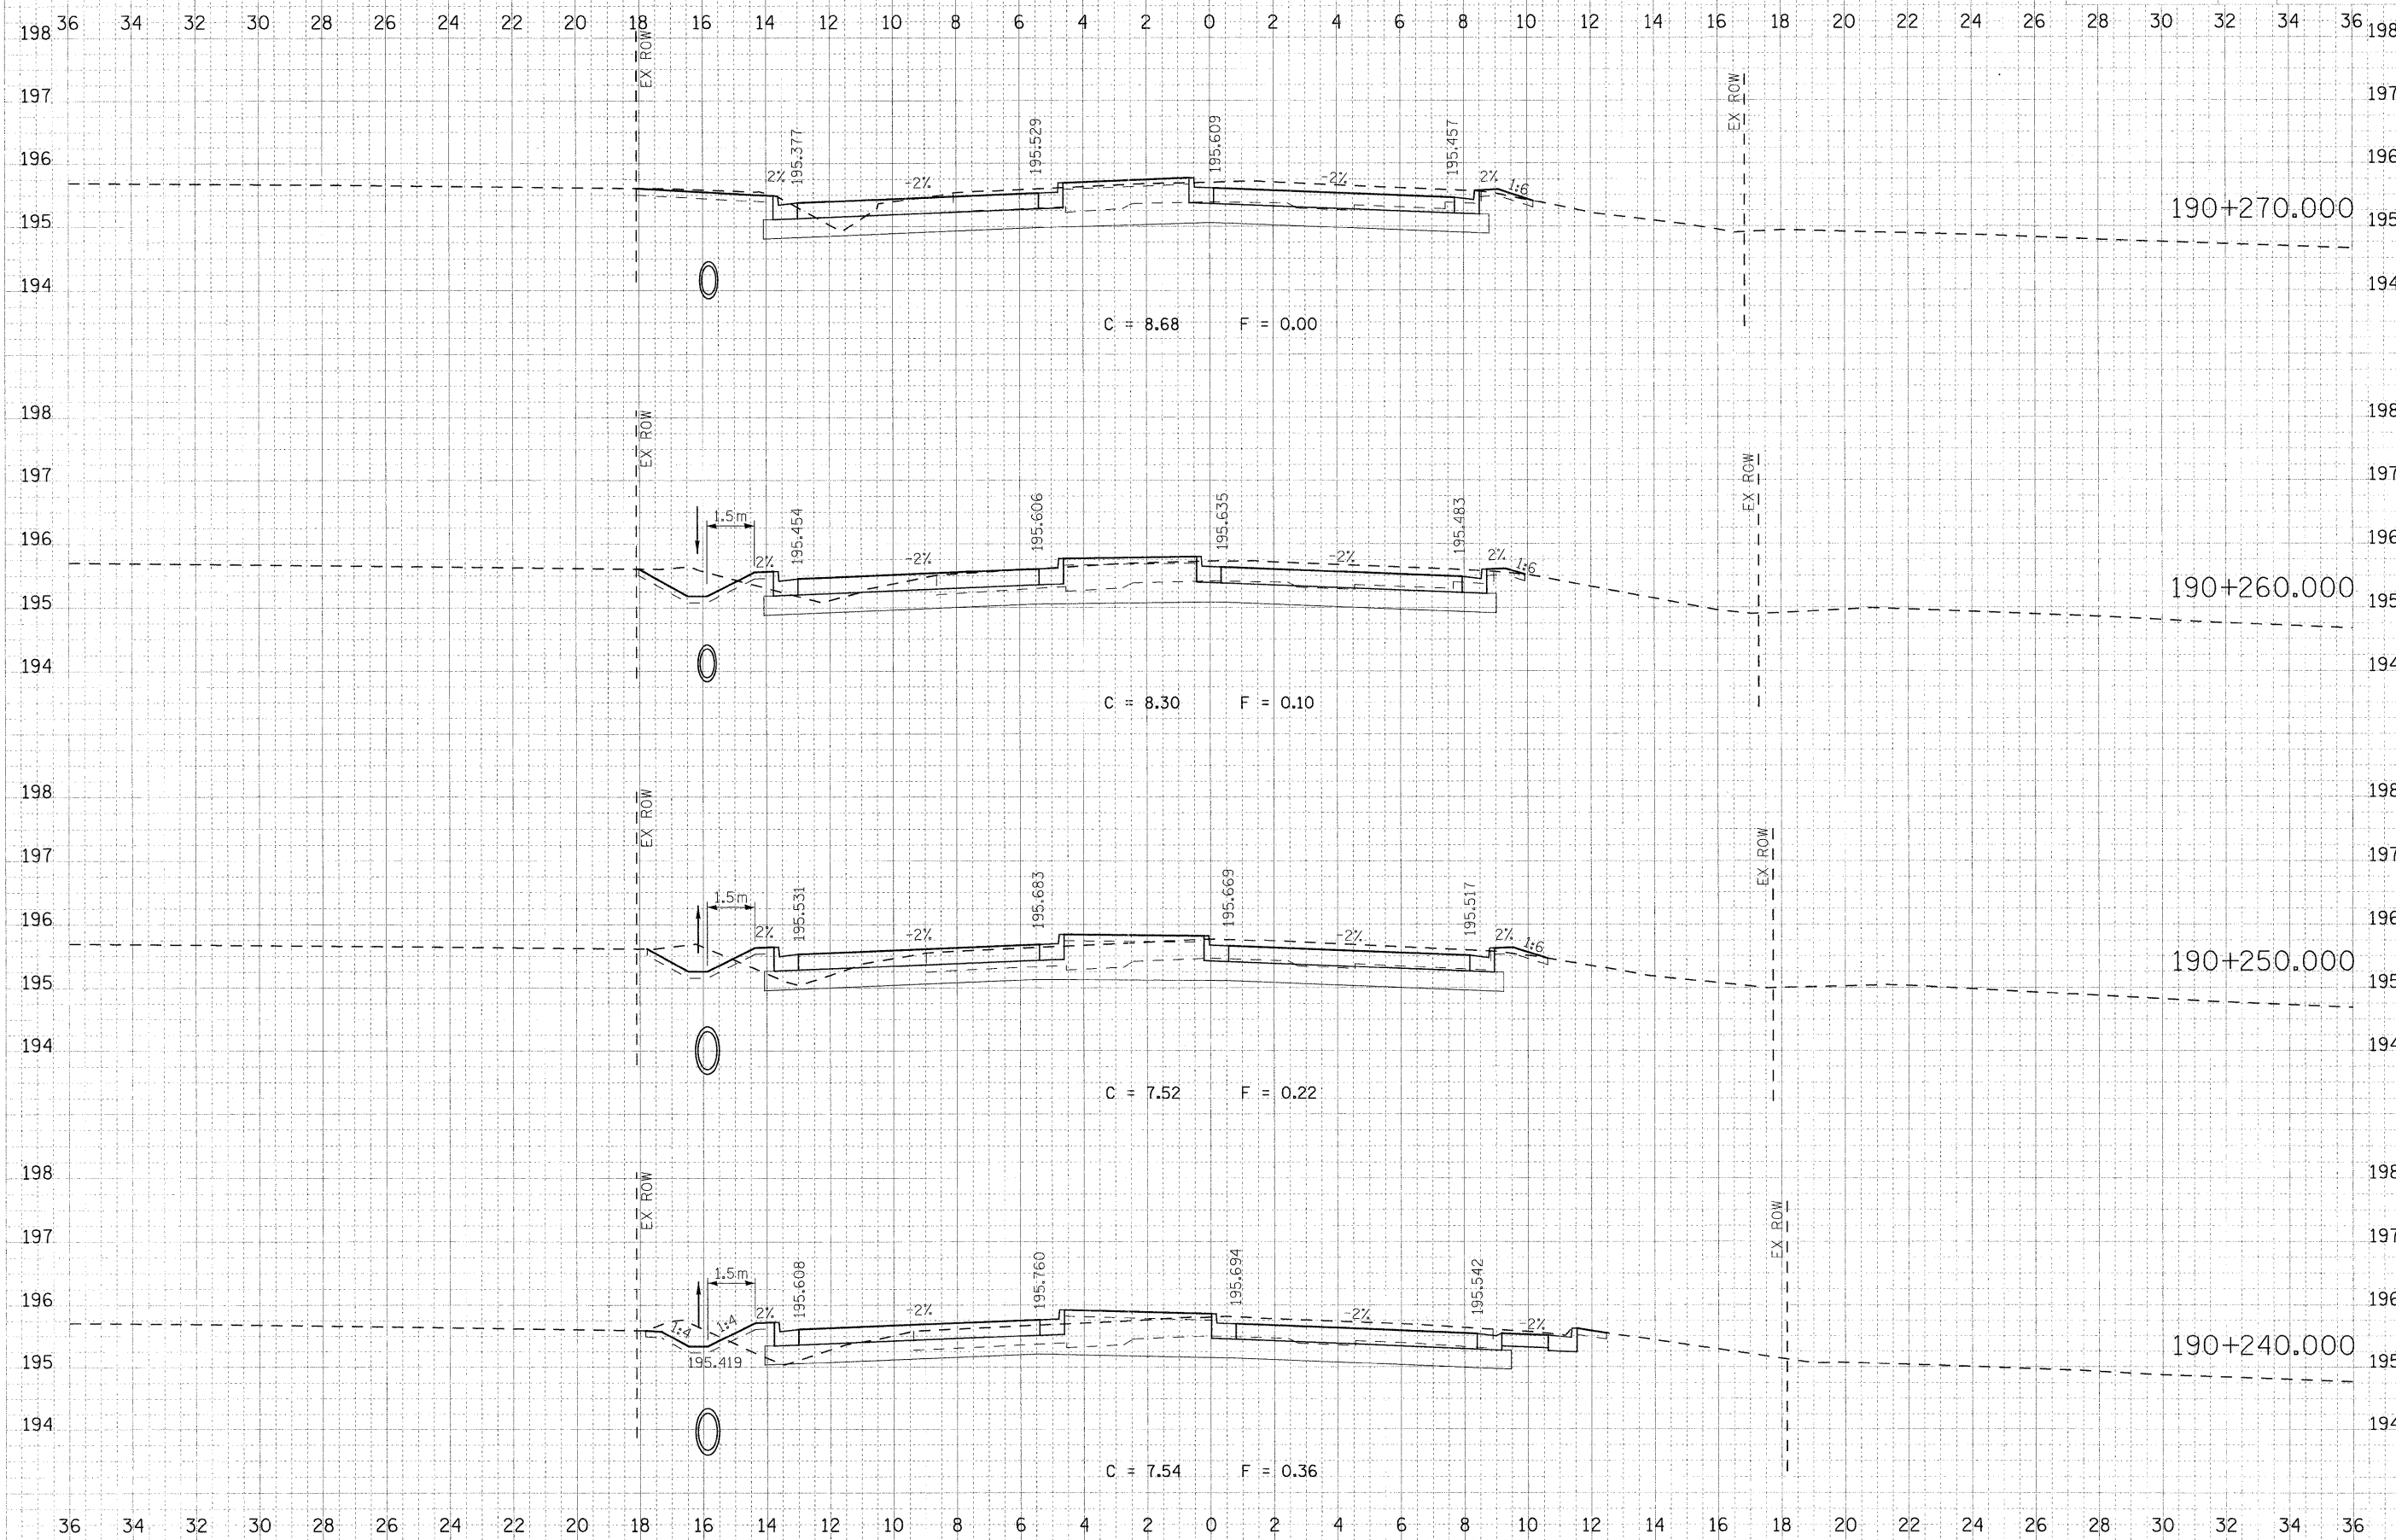

DATE: _____
 BY: _____
 CHECKED: _____
 SURVEYED BY: _____
 DATE: _____
 ORIGINAL: _____
 TEMPLATE: _____
 NOTE BOOK: _____
 USER: _____

DATE: _____
 BY: _____
 CHECKED: _____
 SURVEYED BY: _____
 DATE: _____
 ORIGINAL: _____
 TEMPLATE: _____
 NOTE BOOK: _____
 USER: _____

PLOT DATE = 07/26/2011
 PLOT NAME = 066671.dwg
 PLOT SCALE = 1:1000
 PLOT USER = JUSURDESCR