


F.A.P. RTE.	SECTION	COUNTY	TOTAL SHEETS	SHEET NO.
326	(5CS,13C,108,109)R	KENDALL	931	905
STA. 190+310.000		TO STA. 190+330.000		
FED. ROAD DIST. NO.		ILLINOIS FED. AID PROJECT		

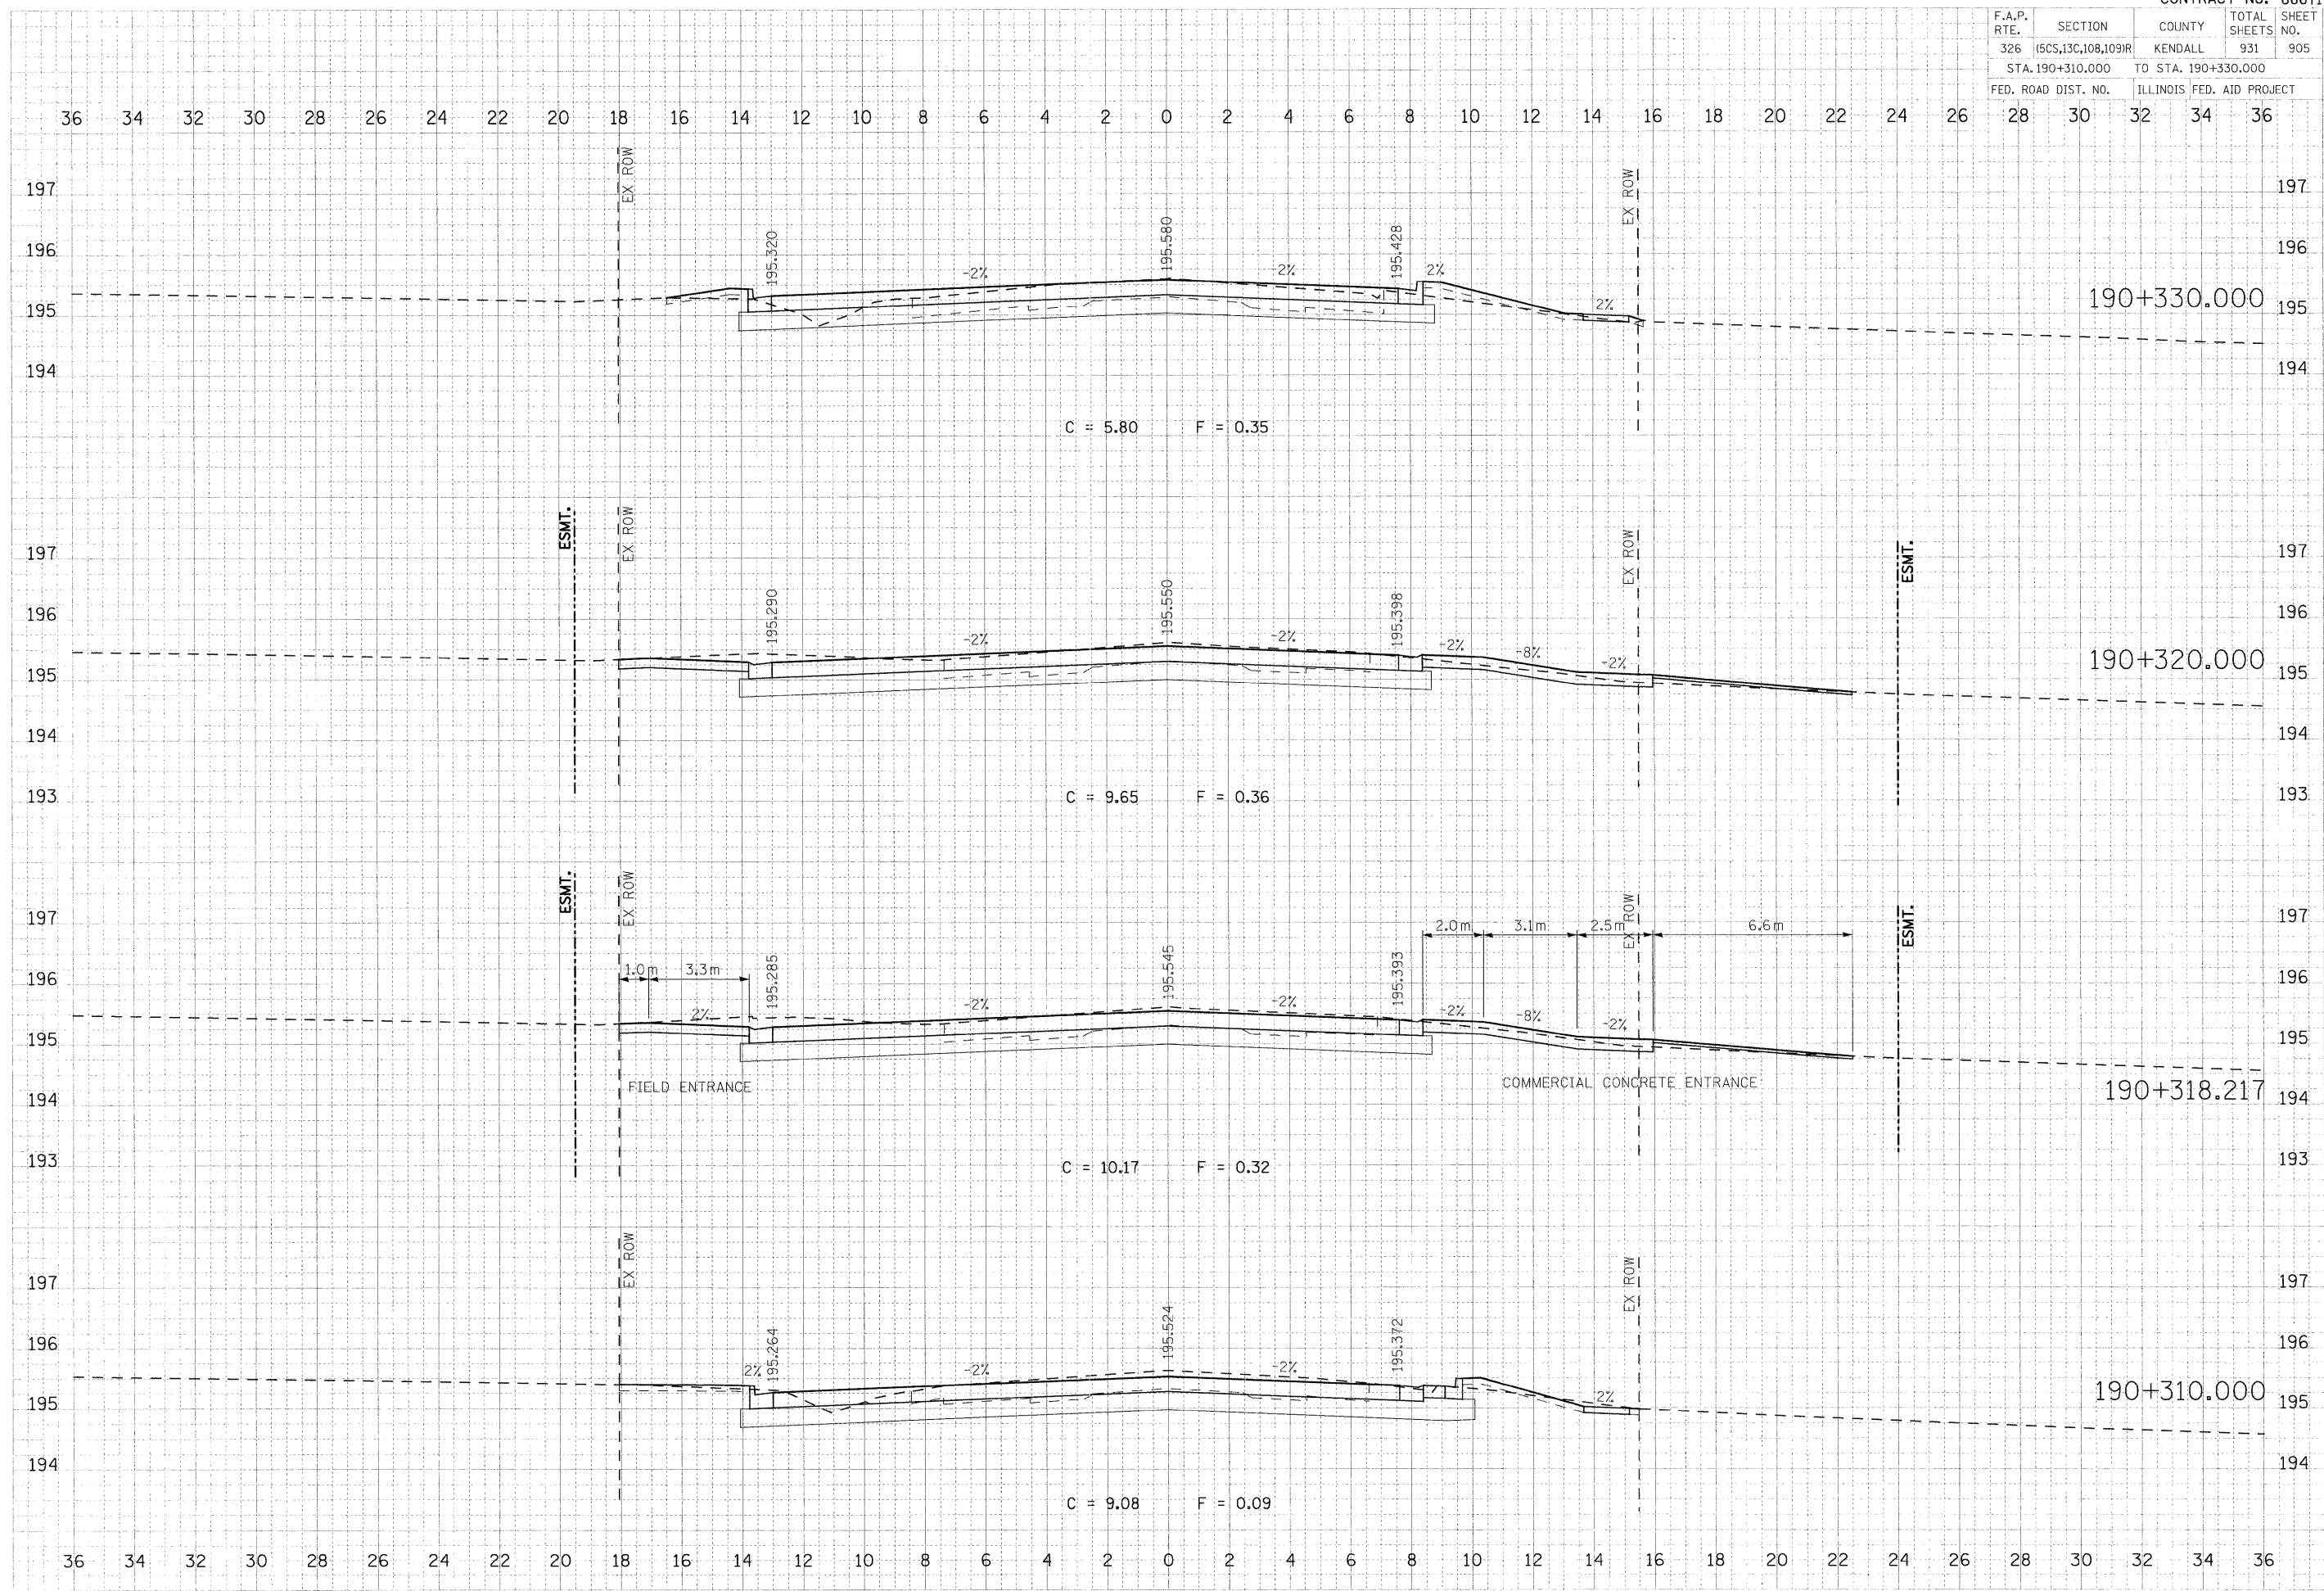

FINAL SURVEY
 SURVEY
 NOTE BOOK
 TEMPERATURES
 AREAS CHECKED

ORIGINAL SURVEY
 SURVEY
 NOTE BOOK
 TEMPERATURES
 AREAS CHECKED

PLOT DATE = 07/26/2011
 FILE NAME = 866-905.dwg
 PLOT SCALE = 0.1000 in MM
 USER NAME = USERDESCR