
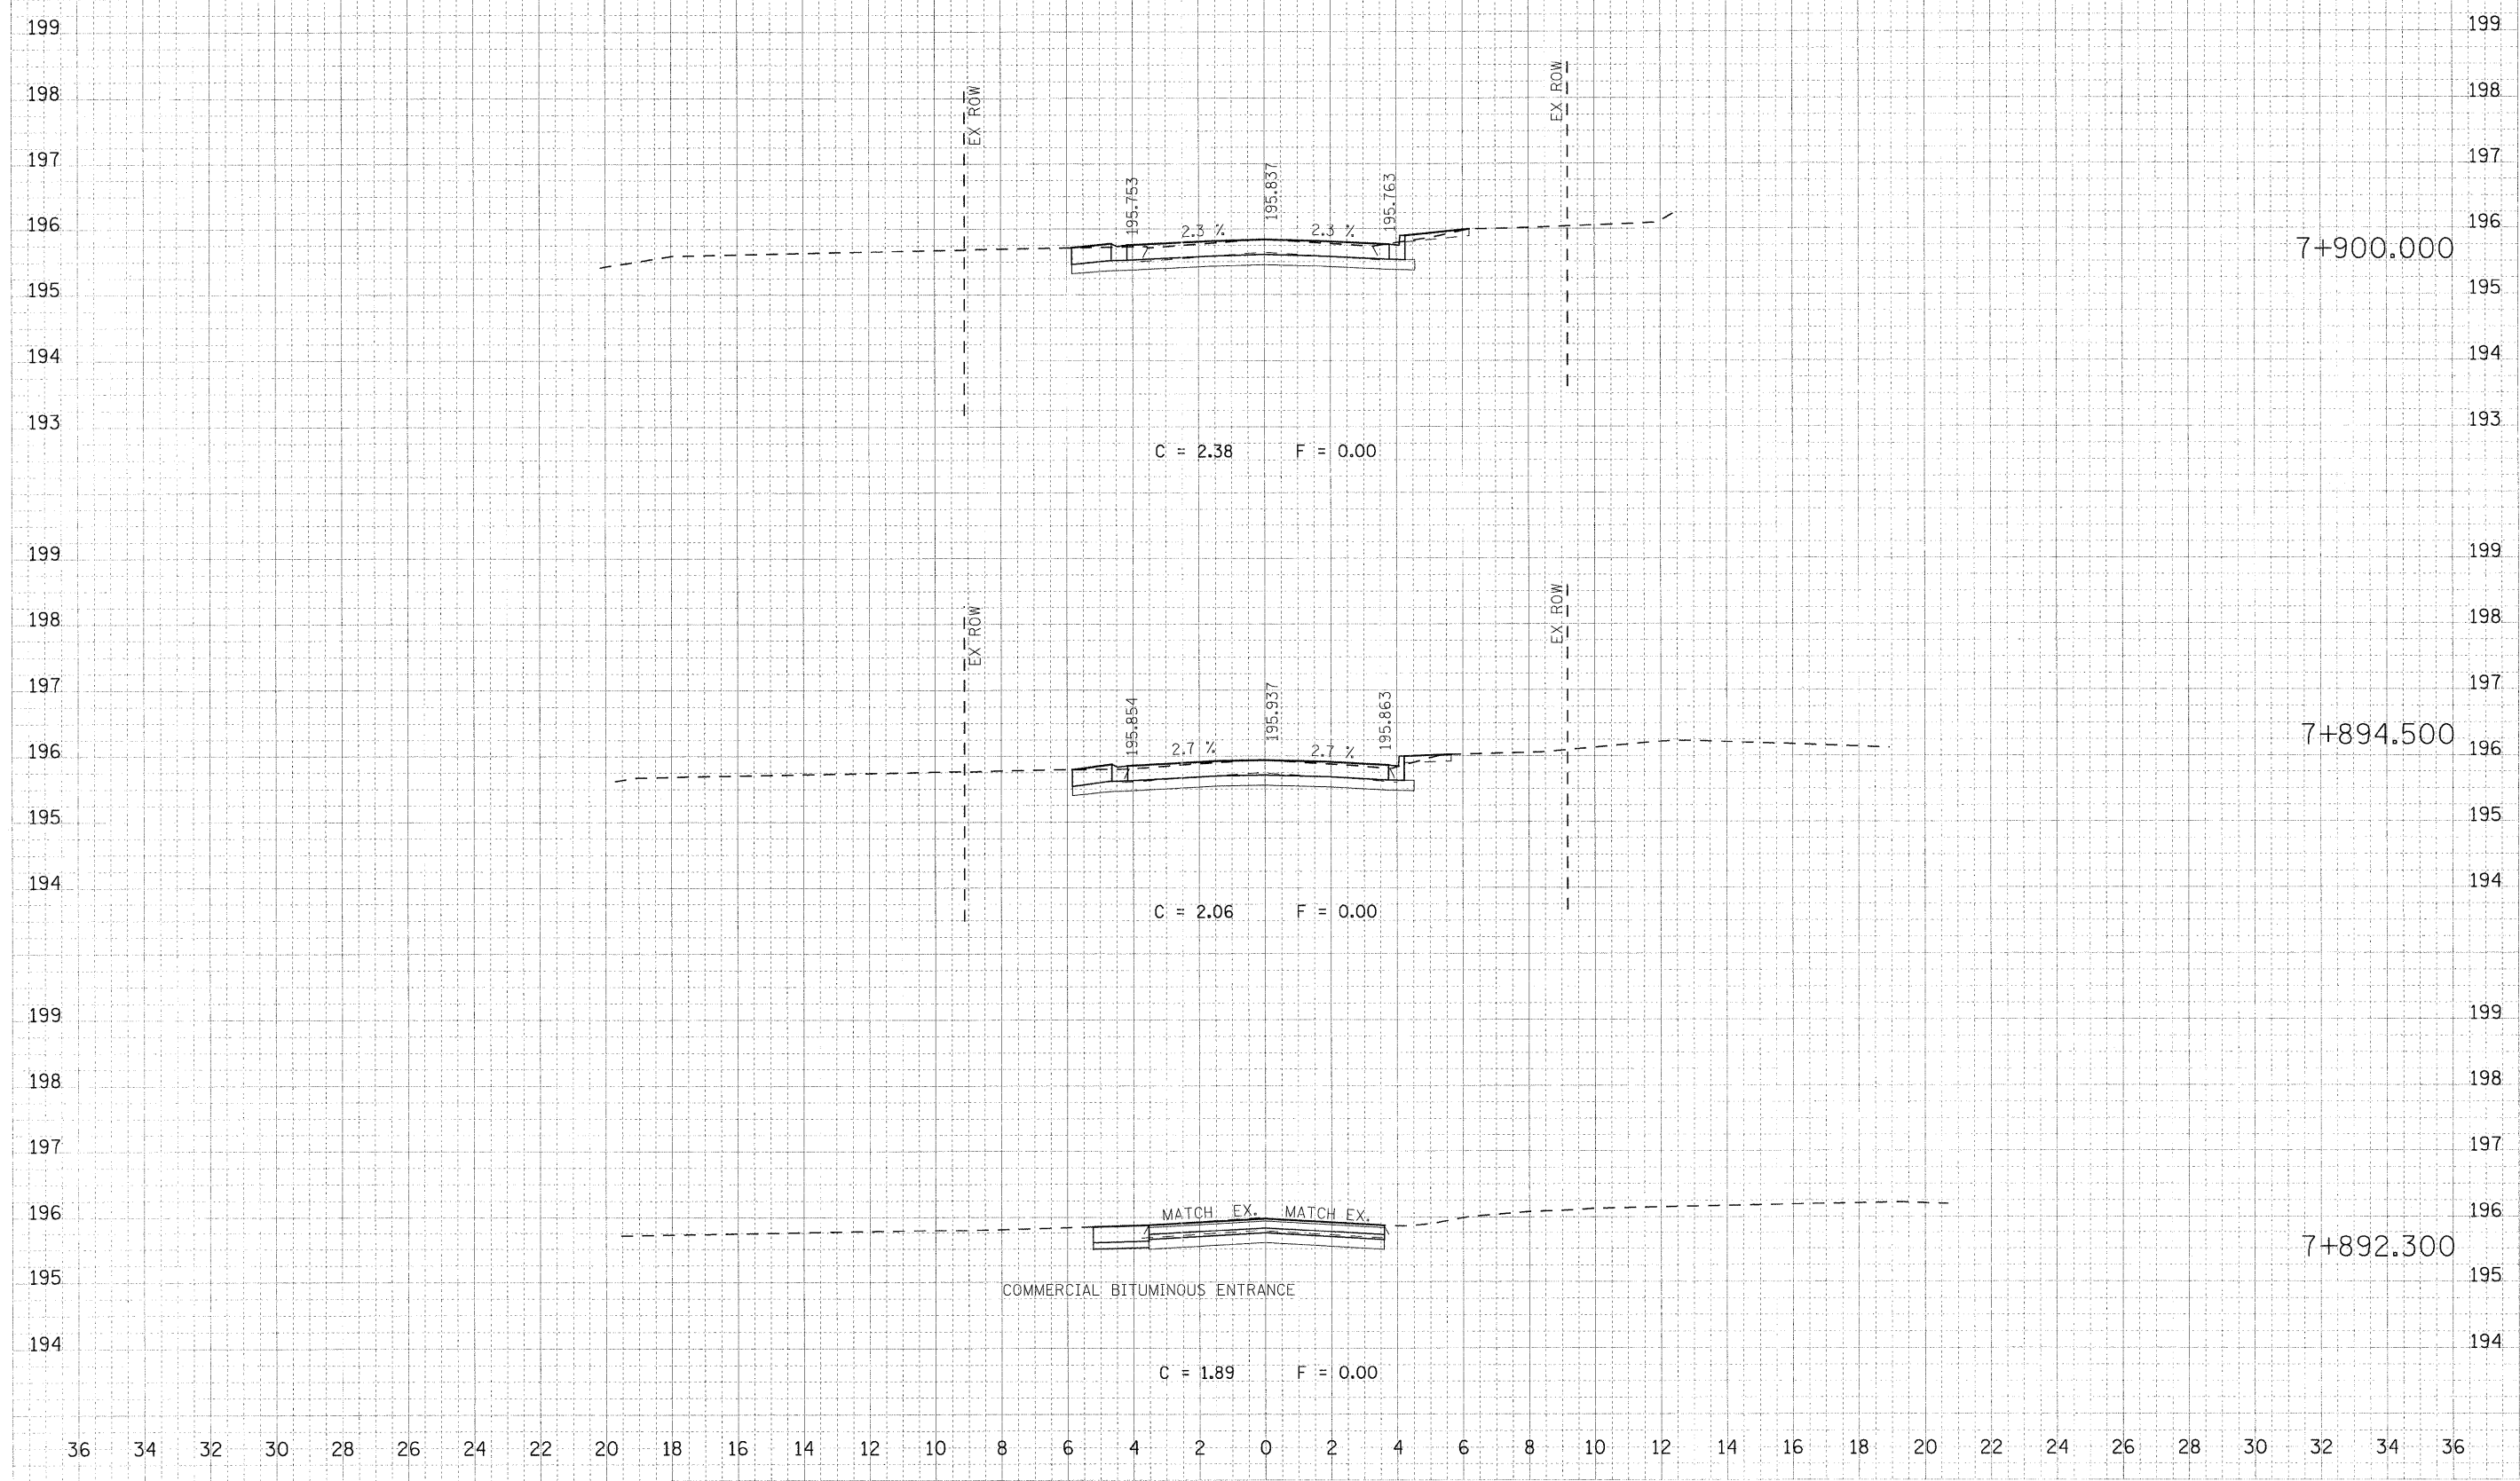


F.A.P. RTE.	SECTION	COUNTY	TOTAL SHEETS	SHEET NO.
326	(5CS,13C,108,109)R	KENDALL	931	909
STA. 7+892.300 TO STA. 7+900.000			ILLINOIS FED. AID PROJECT	

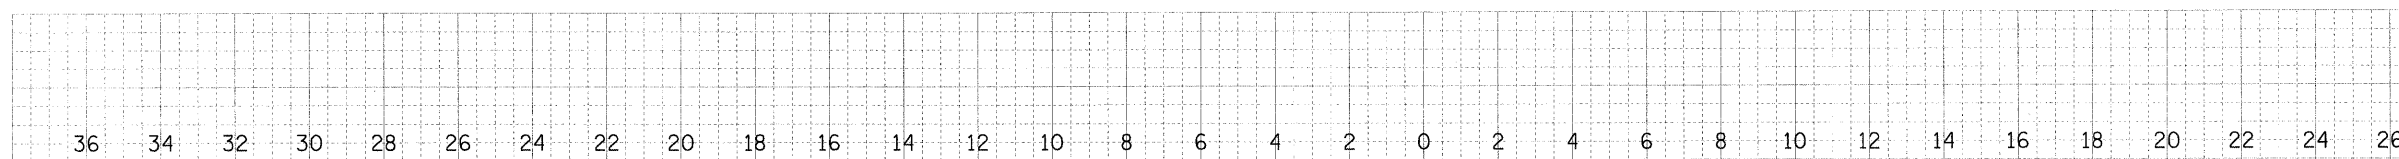

FILE	DATE
SYMBOL	
SCALE	
DATE	
BY	
CHECKED	
DATE	

ORIGINAL	DATE
SYMBOL	
SCALE	
DATE	
BY	
CHECKED	
DATE	

PLOT DATE = 07/26/2011
 FILE NAME = 095-918-ehcf_Fox.dgn
 PLOT SCALE = 0.1000 in / MM.
 USER NAME = USERDESCR.