


F.A.P. RTE.	SECTION	COUNTY	TOTAL SHEETS	SHEET NO.
326	(5CS,13C,108,109)R	KENDALL	931	910
STA. 7+910.000 TO STA. 7+925.275				
FED. ROAD DIST. NO.		ILLINOIS FED. AID PROJECT		

36 34 32 30 28 26 24 22 20 18 16 14 12 10 8 6 4 2 0 2 4 6 8 10 12 14 16 18 20 22 24 26 28 30 32 34 36

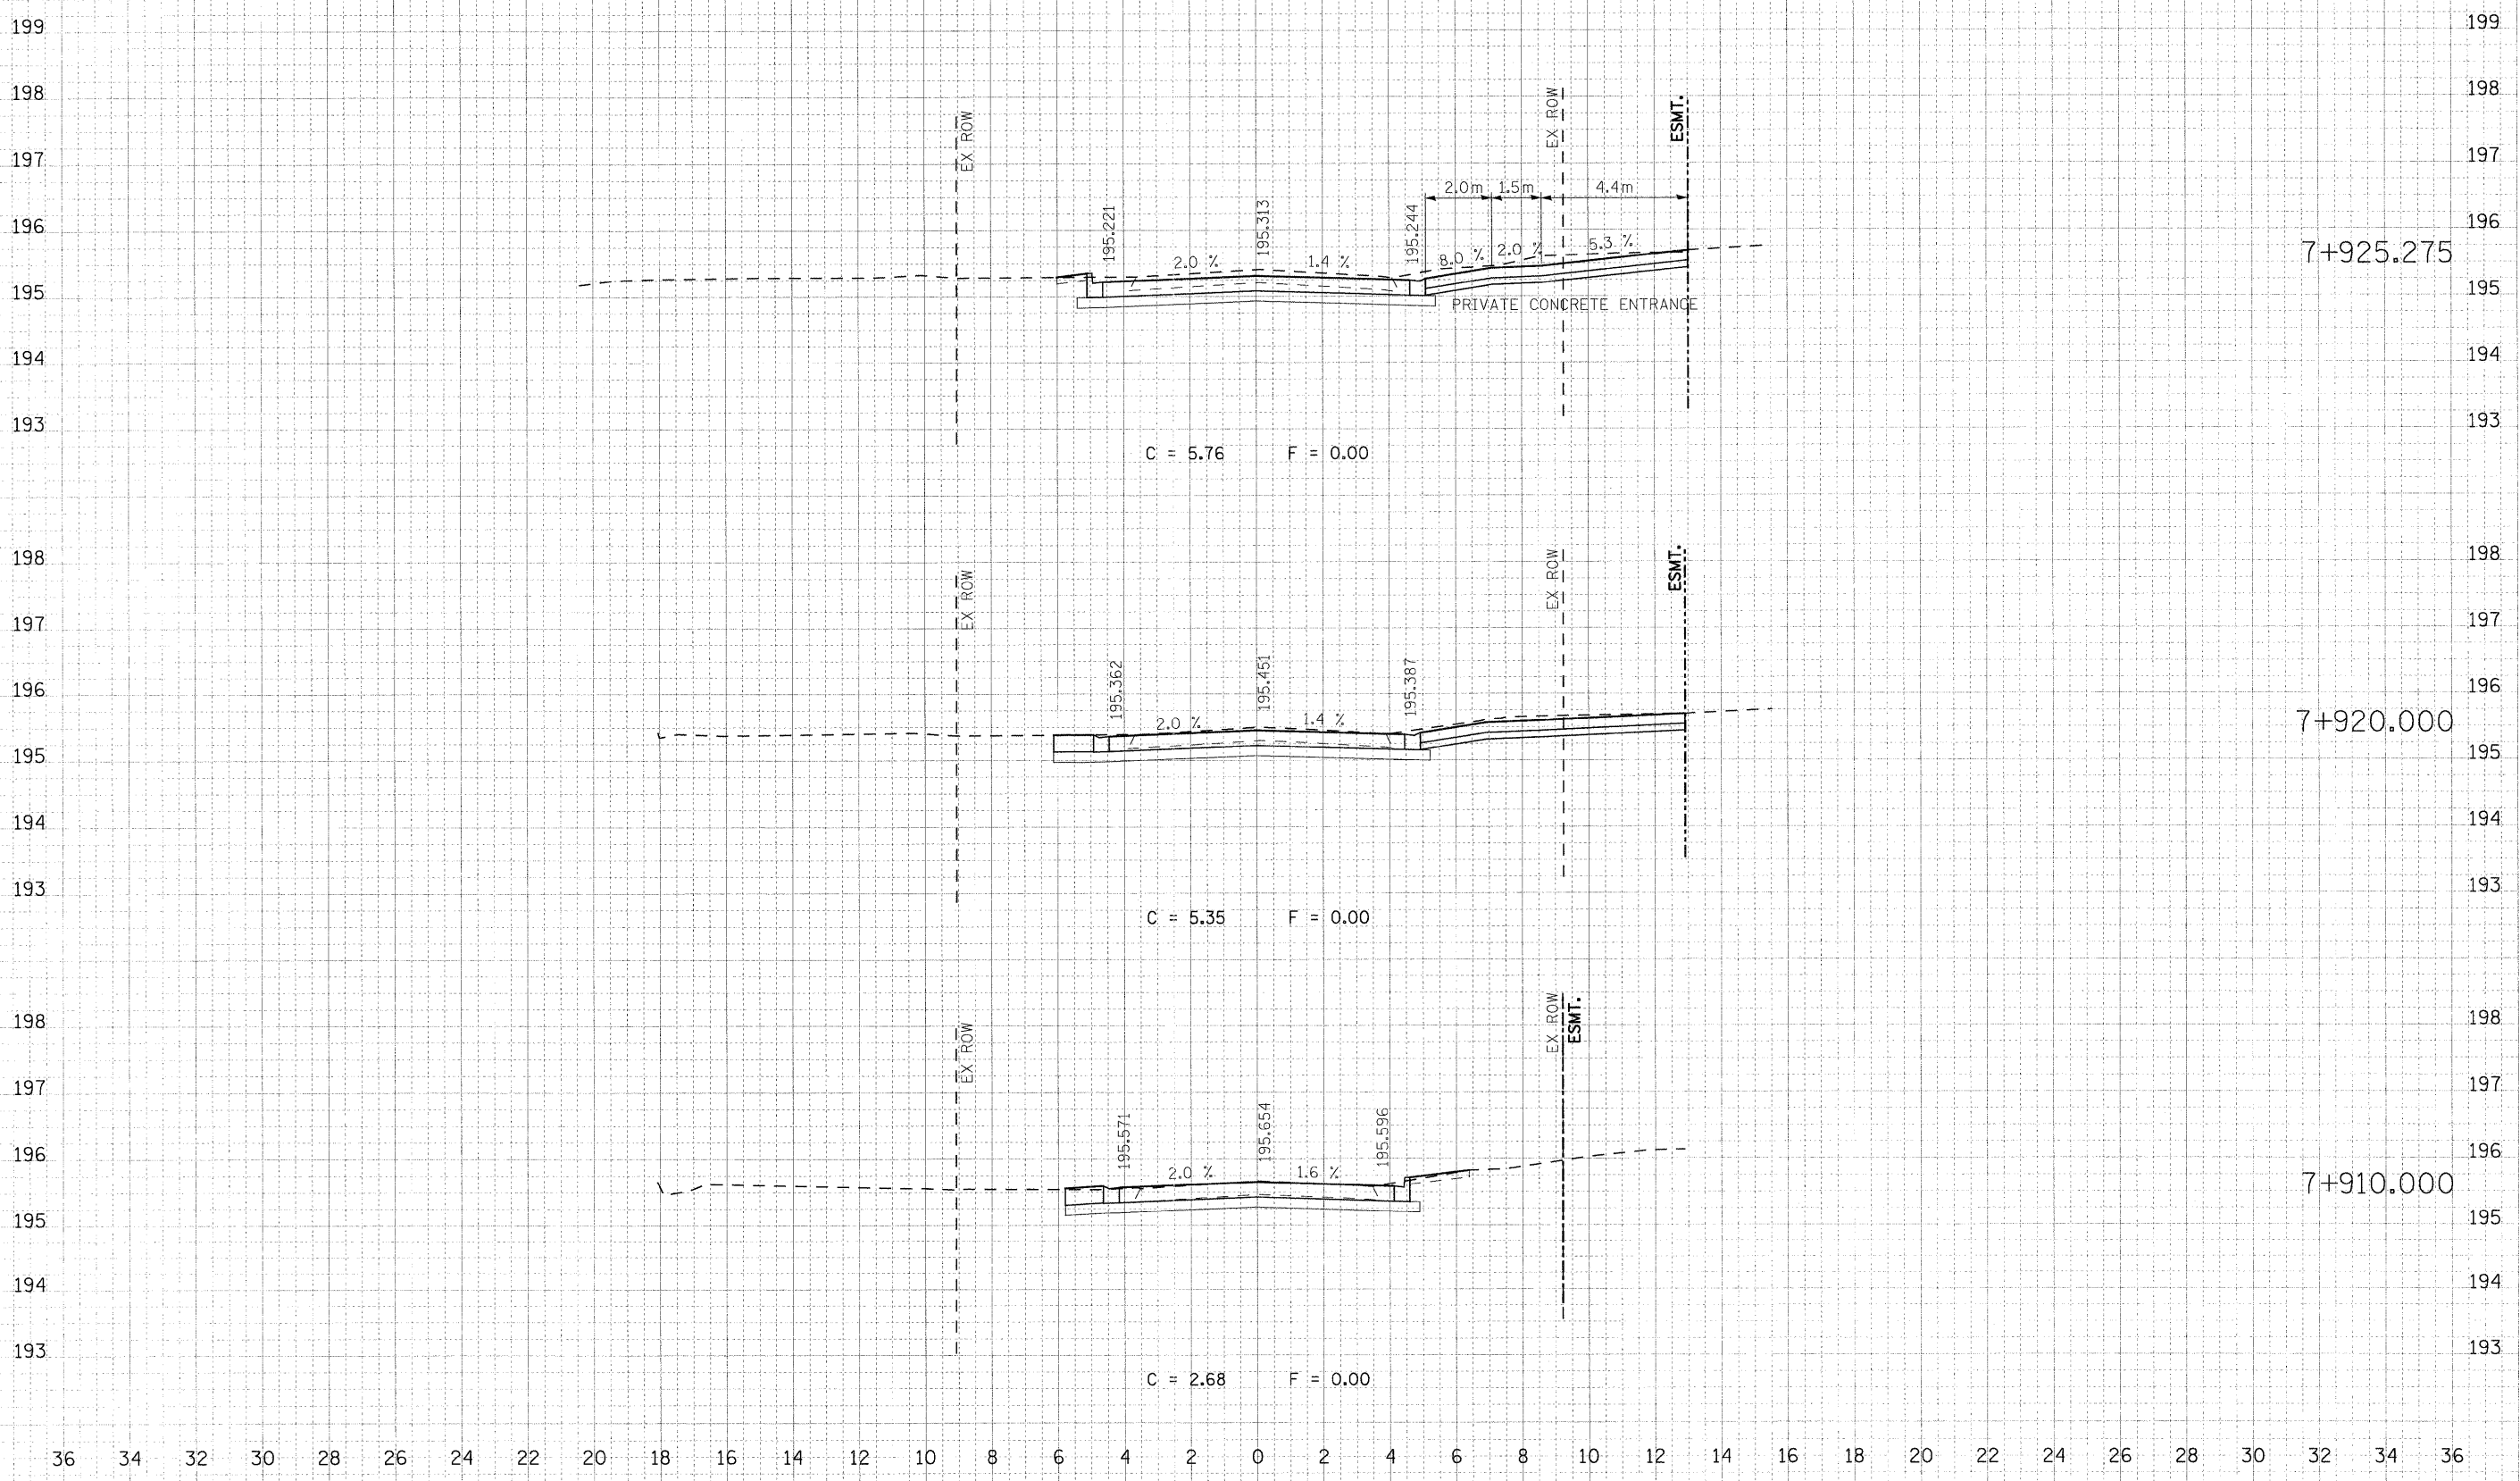

FINAL	DATE
DESIGNED	
DRAWN	
CHECKED	
IN CHARGE	

OPTIONAL	DATE
REVISION	
BY	
DATE	

PLOT DATE = 07/26/2011  
 FILE NAME = 599-918xx.hrt\_Fox.dgn  
 PLOT SCALE = 0.1200 m/mm  
 USER NAME = JUSERDESCR