


F.A.P. RTE.	SECTION	COUNTY	TOTAL SHEETS	SHEET NO.
326	5CS,13C,108,109R	KENDALL	931	913
FED. ROAD DIST. NO.			ILLINOIS FED. AID PROJECT	
STA. 7+970.000			TO STA. 8+030.000	
28	30	32	34	36

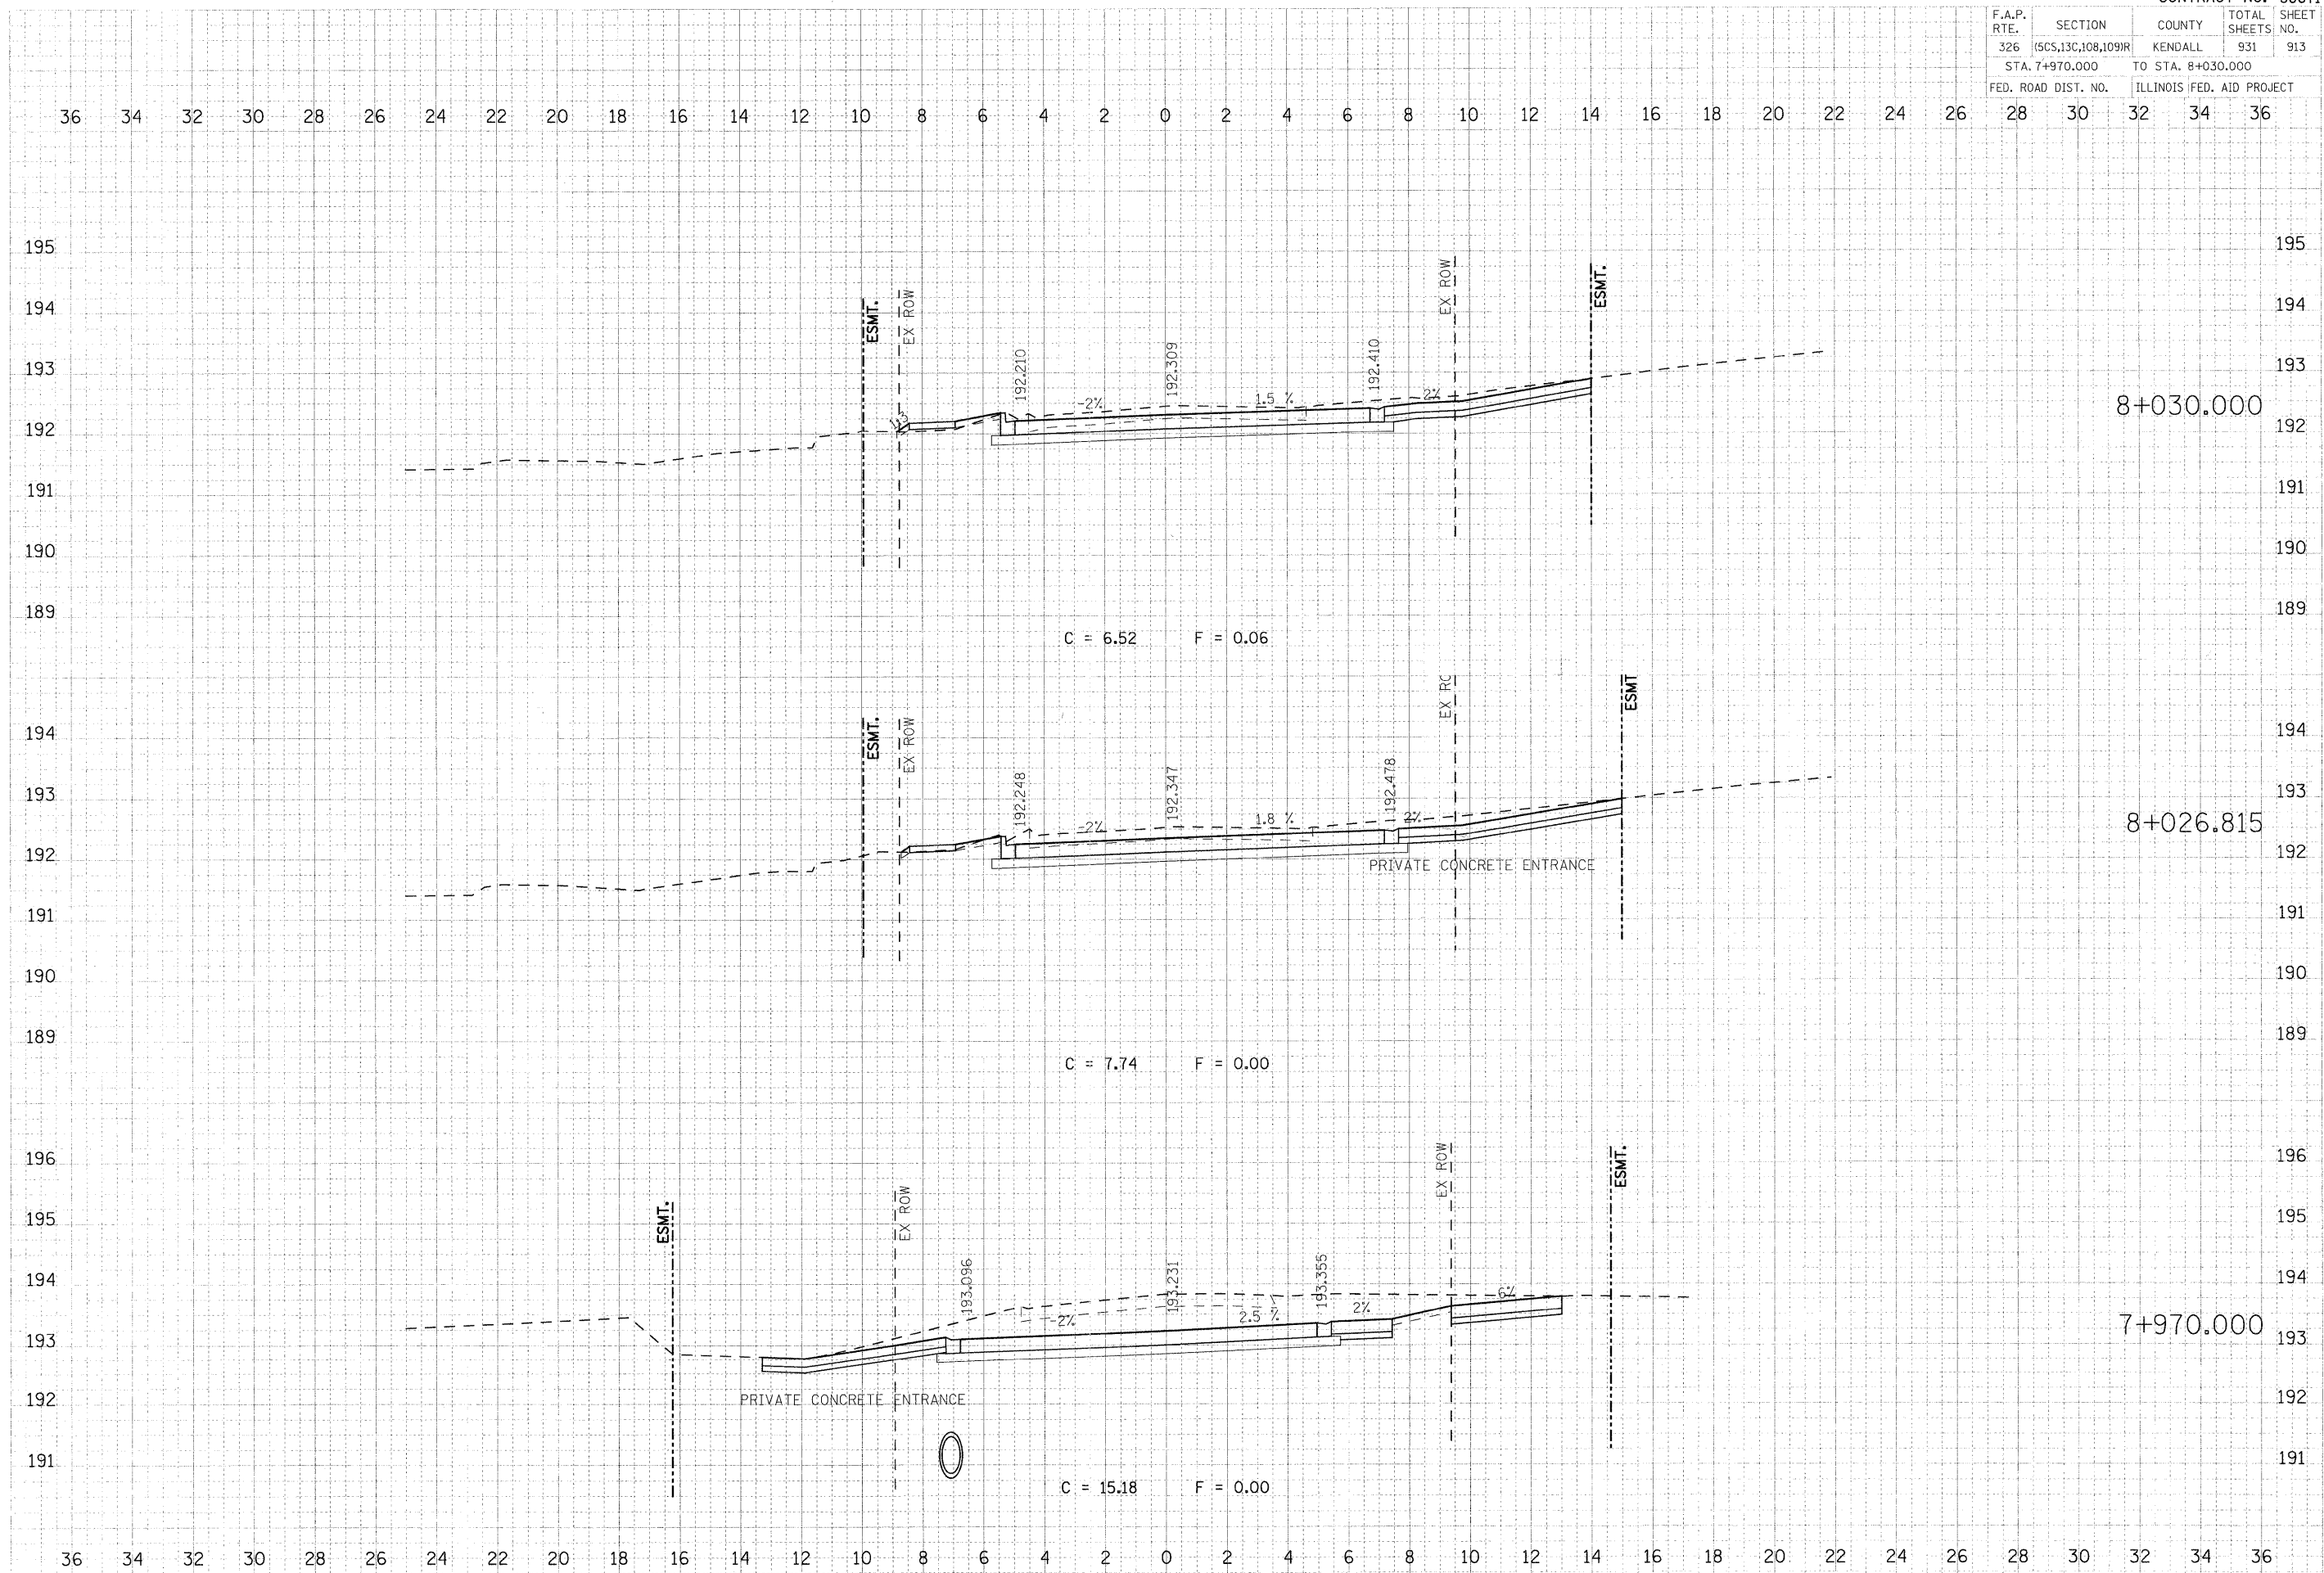

FINAL
 SURVEY
 DATE
 TIME
 NAME
 NO.

PROJECT
 SURVEY
 DATE
 TIME
 NAME
 NO.

PLOT DATE = 07/26/2011
 FILE NAME = 899-918xx-hhf_Fox.dgn
 PLOT SCALE = 0.1000 m / MM
 USER NAME = JUSERDESCR