


F.A.P. RTE.	SECTION	COUNTY	TOTAL SHEETS	SHEET NO.
326	(5CS,13C,108,109)R	KENDALL	931	924
STA. +990.000		TO STA. 1+020.000		
FED. ROAD DIST. NO.		ILLINOIS FED. AID PROJECT		

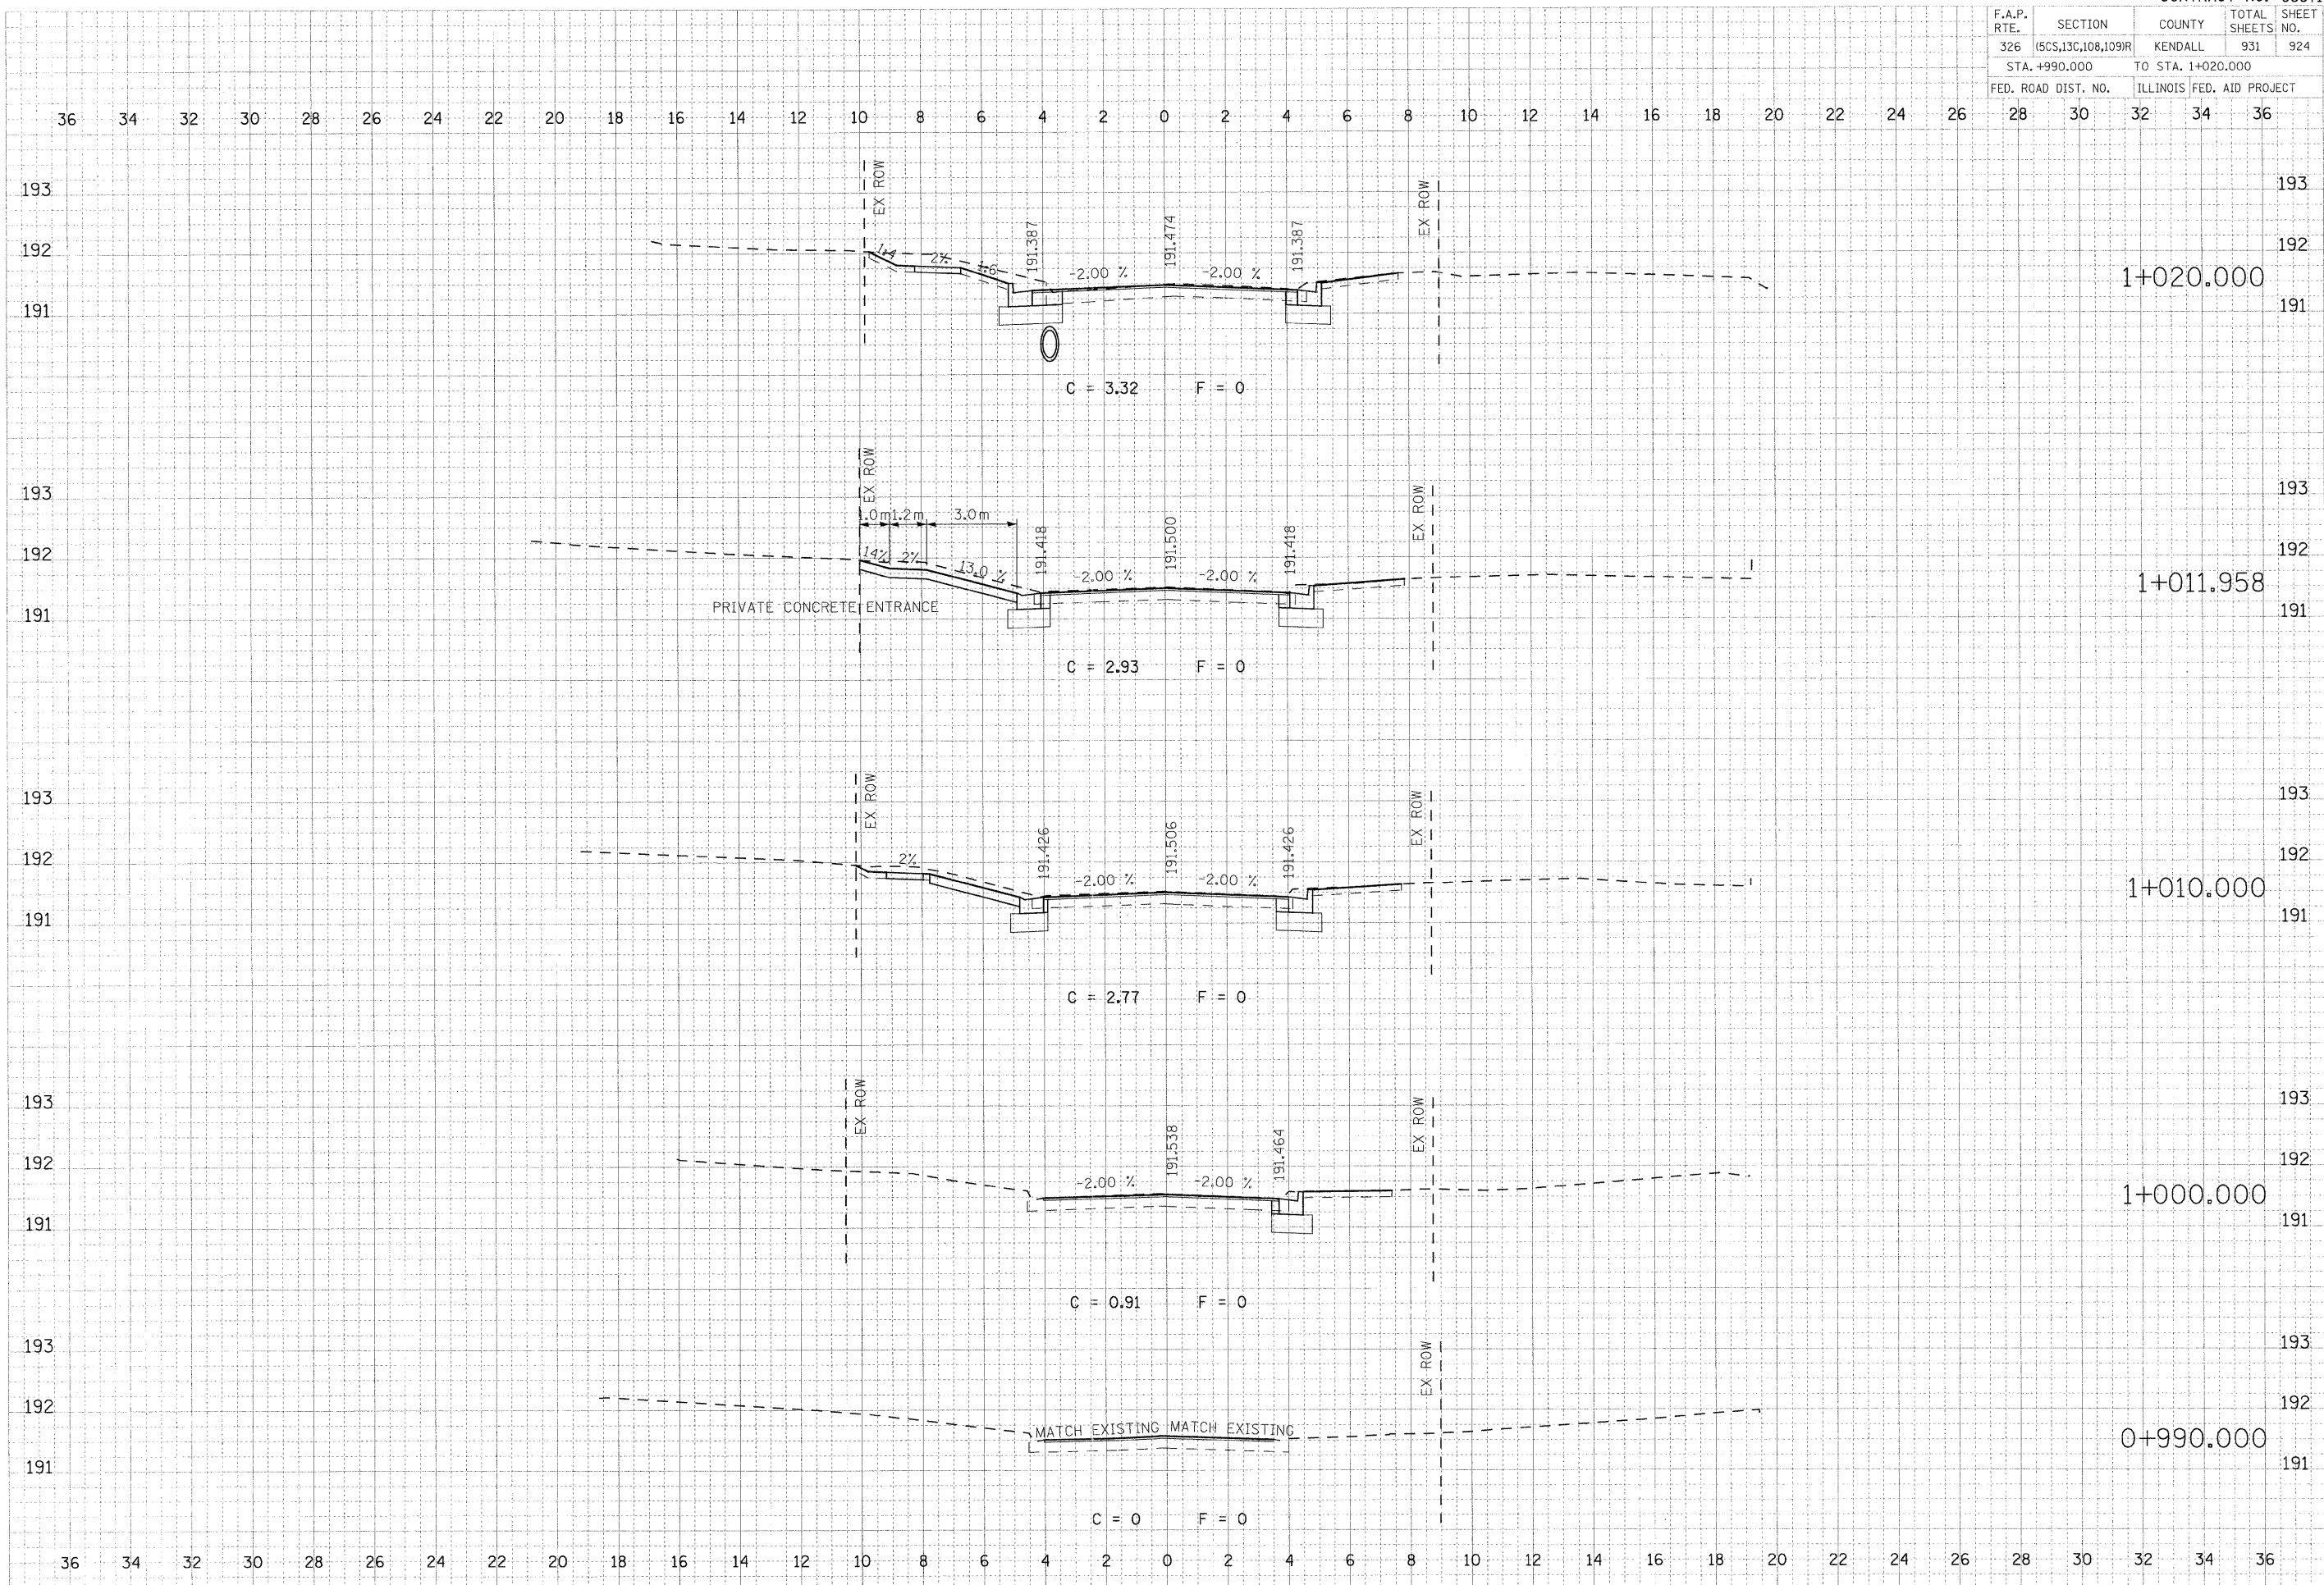

FINAL SURVEY	SURVEYED	DATE
NOTE BOOK	FLOTTED	
NO.	TEMP. PLATE	
	AREAS CHECKED	

ORIGINAL SURVEY	SURVEYED	DATE
NOTE BOOK	FLOTTED	
NO.	TEMP. PLATE	
	AREAS CHECKED	

PLOT DATE = 07/26/2011  
 FILE NAME = 924-931xs-stf.Somo.dgn  
 PLOT SCALE = 0.1000 m / MM.  
 USER NAME = USERESCR